



DO NOT SCALE DRAWING
ALL DIMENSIONS TO BE CHECKED ONSITE

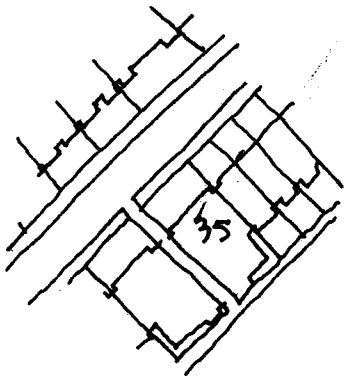

LOCATION PLAN 1:1250

APPROVED
16 NOV 2009

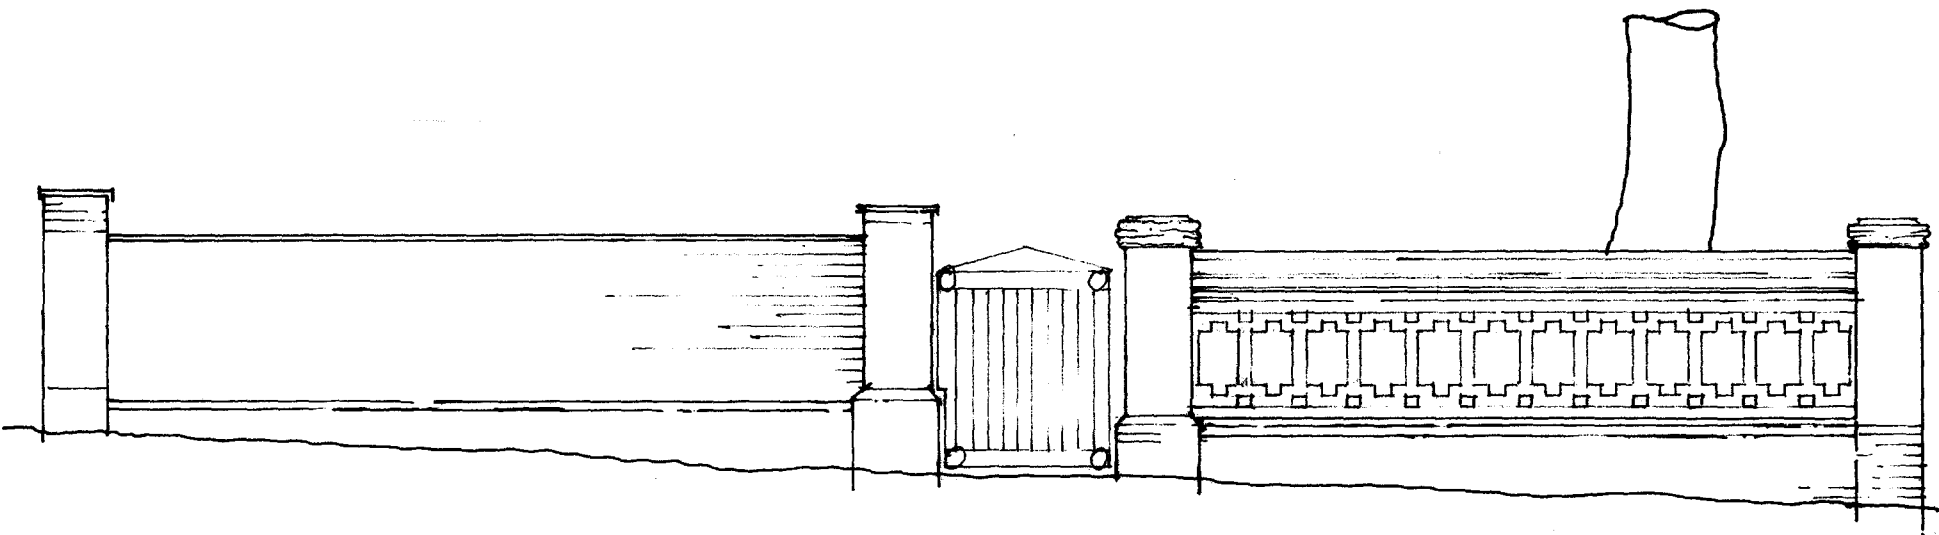

EXISTING ELEVATION

Phillips Consultancy Ltd
44 Arbery Road
London
E3 5DD
T: 07957 698 985
E: phillipsw@hotmail.co.uk

project :
35 CANFIELD GARDENS
LONDON
NW6 3JN

drawing title:
EXISTING ELEVATION

scale:
1:50

date:
NOVEMBER 2009

drawn :
WP

drawing no. :
02/35CG/2009