


Section AA

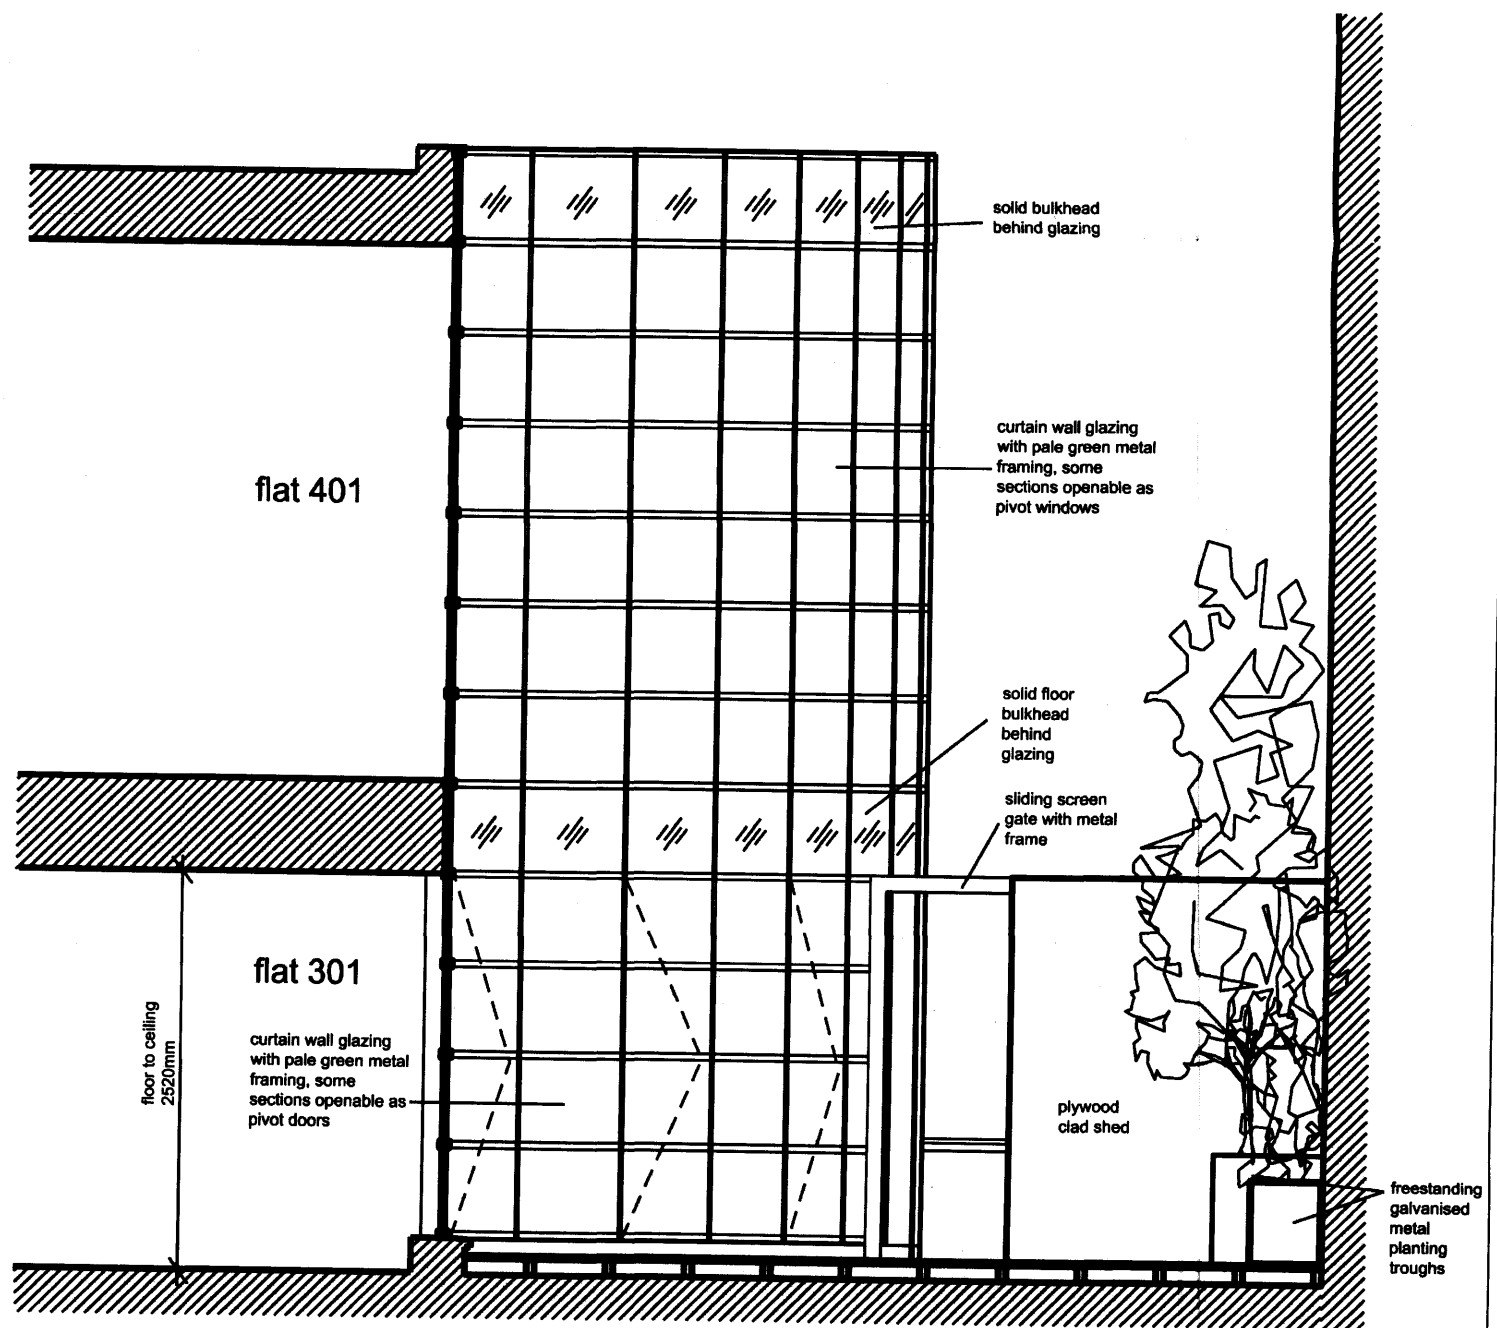

Elevation BB

NOTE: FOR PLANNING AND COSTING PURPOSES ONLY, DO NOT SCALE

HUGO BRADDICK
m 07855 447 518
e hugobraddick
@meadowcroftgriffin.co.uk

REV DATE NOTES
A 09.01.09 notes added

DRAWING TITLE

Existing Sections / Elevations

DRAWING NO./REV

0801 - 03A

DATE

Dec 2008

DRAWING STATUS

Preliminary

SCALE

1:50 @ A3

PROJECT/CLIENT

Atkinson Residence, 301 Glass Building