


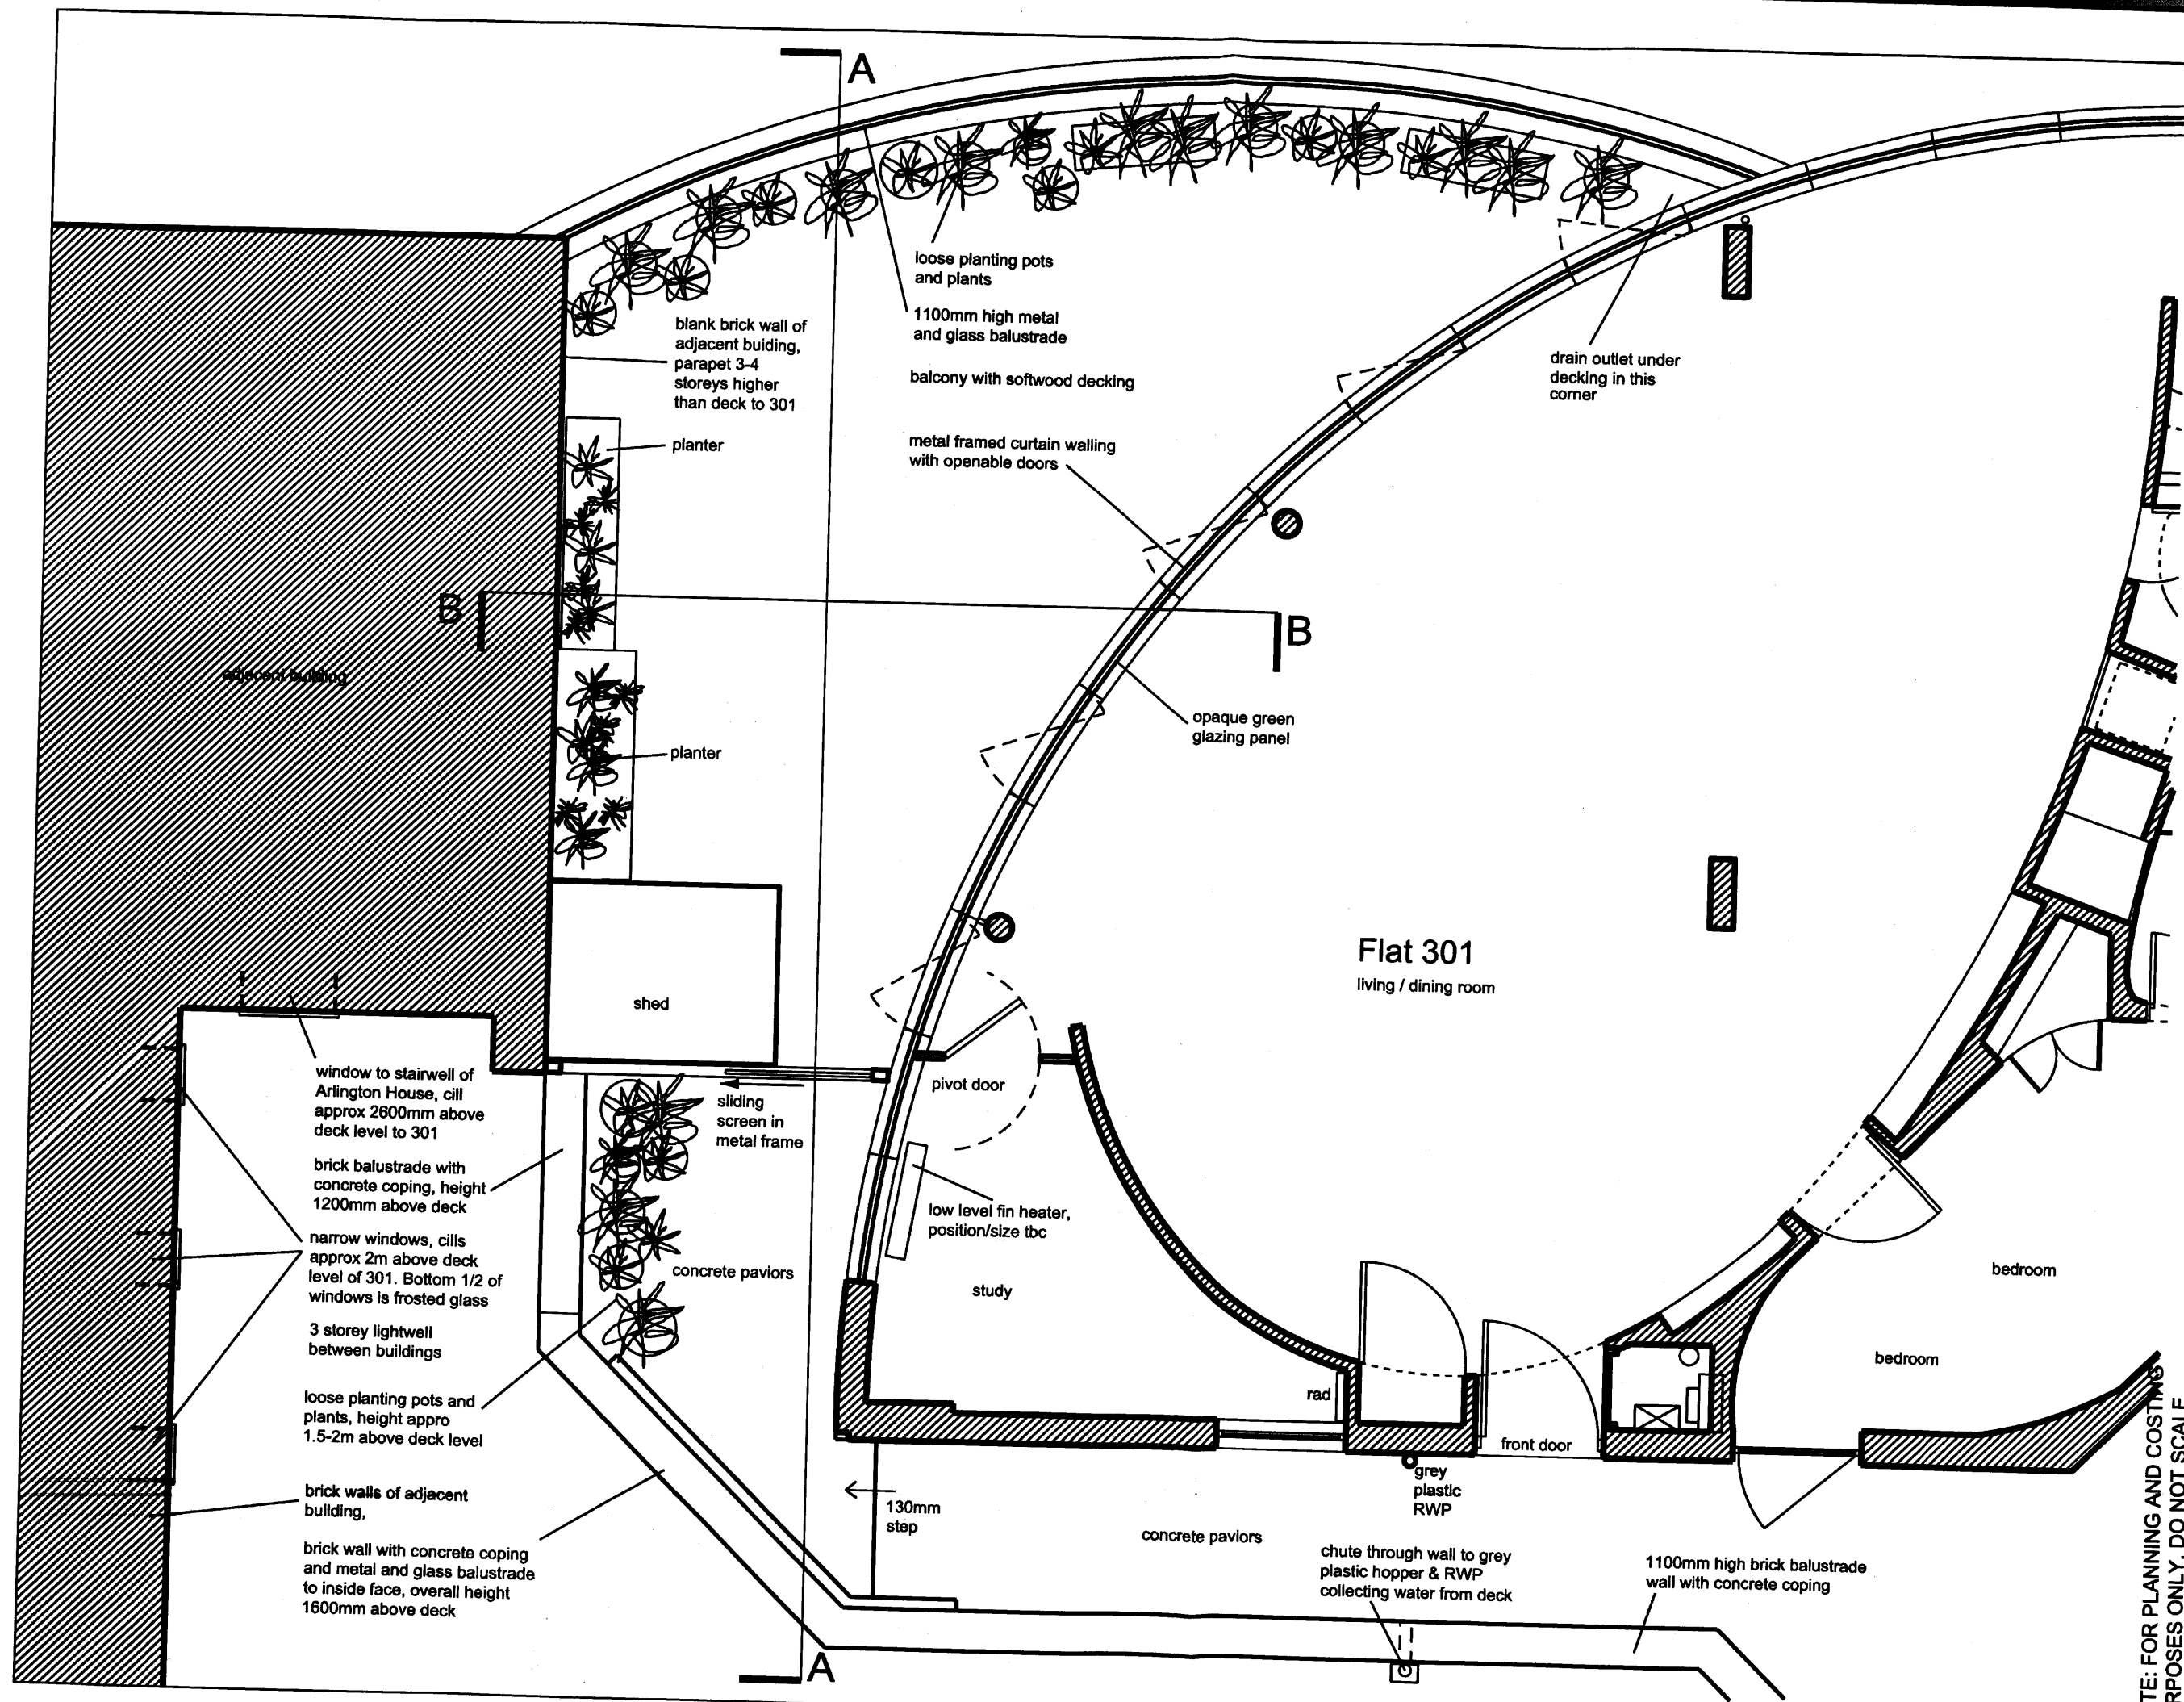

Existing Plan		Atkinson Residence, 301 Glass Building	
DRAWING TITLE	DRAWING NO./REV	DATE	SCALE
0801 - 02A	0801 - 02A	Dec 2008	1:50 @ A3
DRAWING STATUS	DRAWING NO./REV	DATE	SCALE
Preliminary	0801 - 02A	Dec 2008	1:50 @ A3
PROJECT/CLIENT	DRAWING NO./REV	DATE	SCALE
Atkinson Residence, 301 Glass Building	0801 - 02A	Dec 2008	1:50 @ A3

REV DATE NOTES
A 09.01.09 notes amended

HUGO BRADDICK
m 07855 447 518
e hugobraddick@meadowcroftgriffin.co.uk