


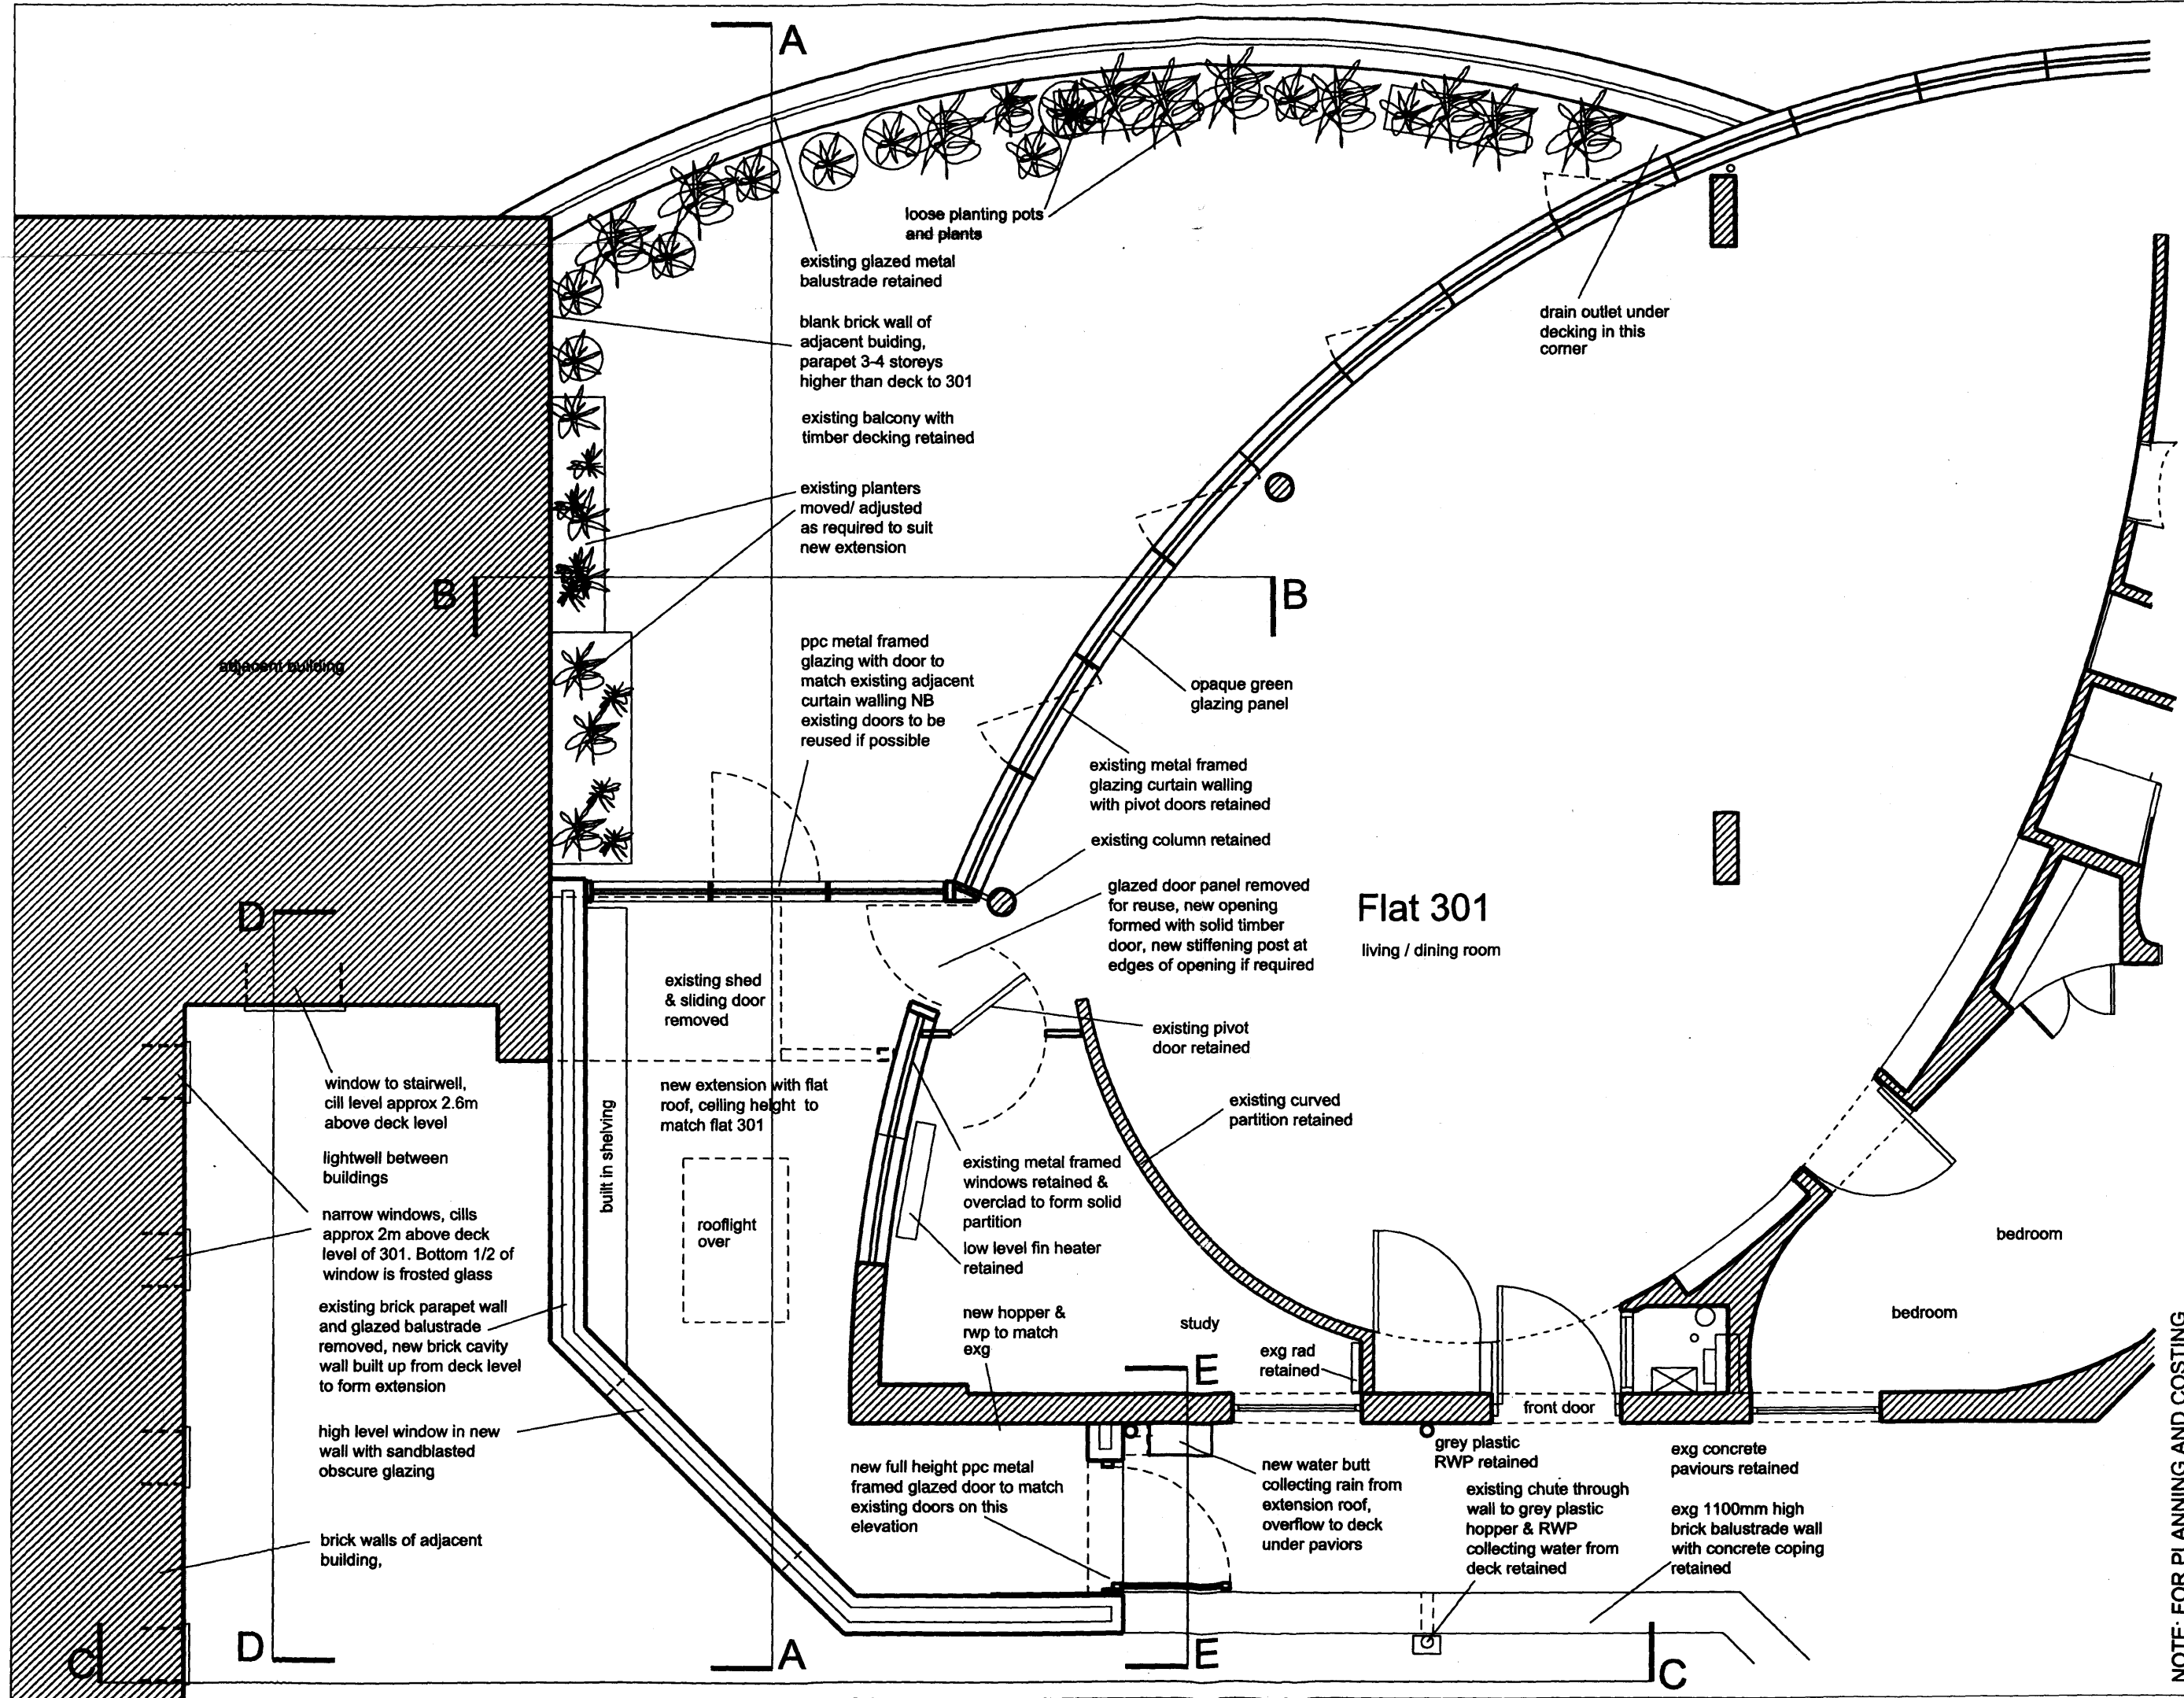

NOTE: FOR PLANNING AND COSTING PURPOSES ONLY, DO NOT SCALE

HUGO BRADDICK m 07855 447 518 e hugobraddick @meadowcroftgriffin.co.uk	REV	DATE	NOTES	RECEIVED 28 SEP 2009 notes amended, side wall adjusted					
	A	09.01.07							
	DRAWING TITLE						Proposed Plan		
	DRAWING NO./REV						0801 - 04A		
	DRAWING STATUS						Preliminary		
PROJECT/CLIENT			Atkinson Residence, 301 Glass Building						