



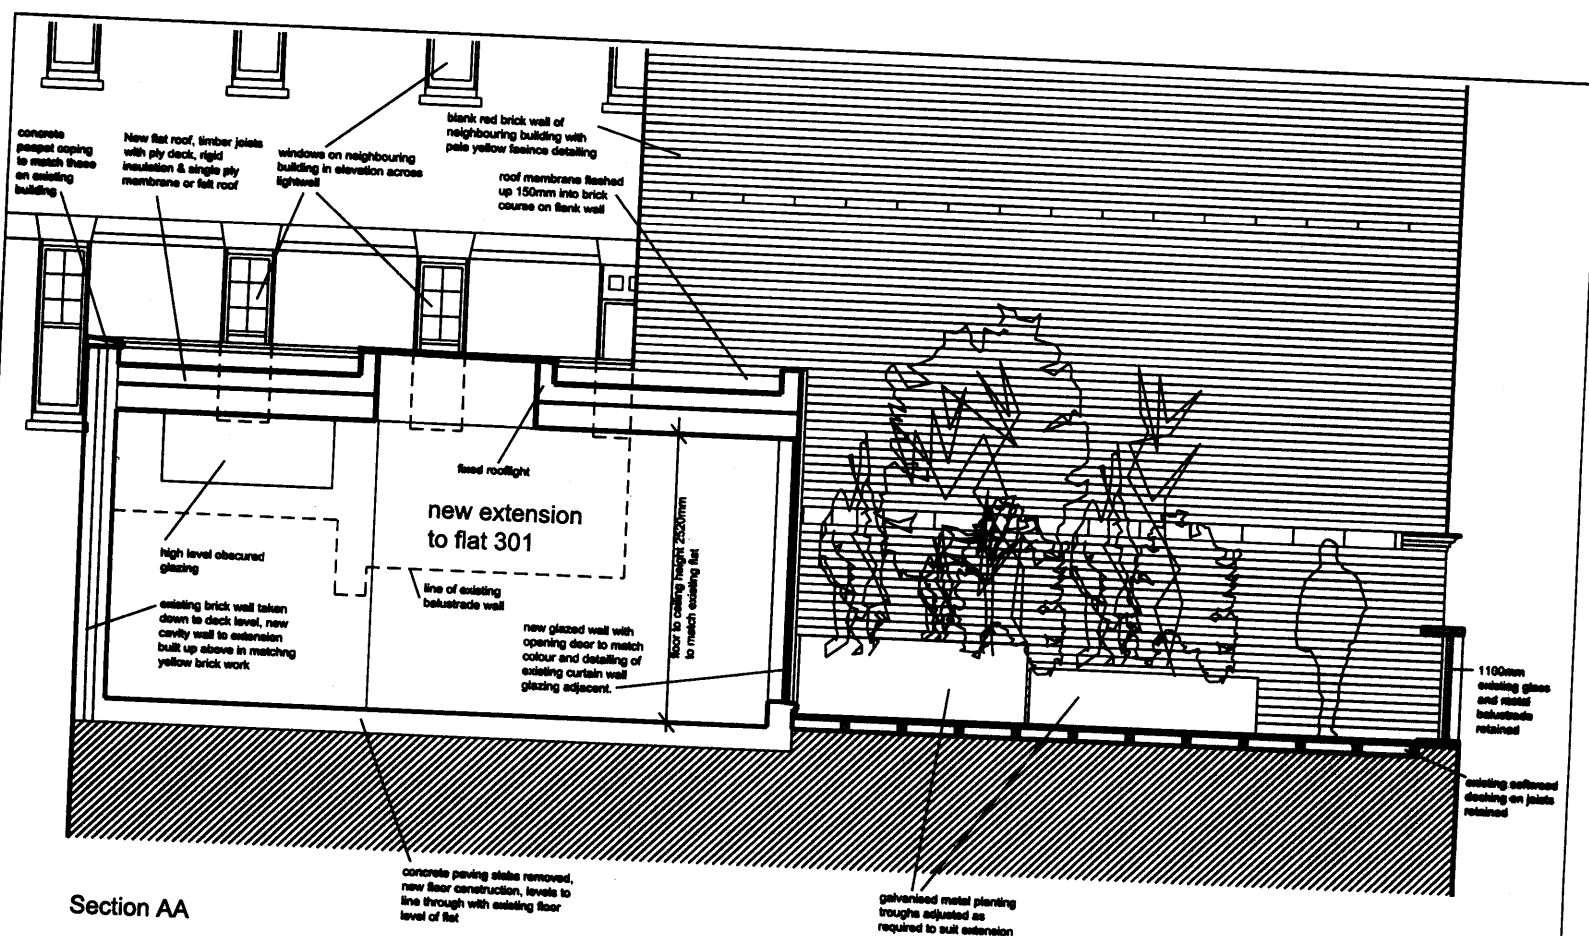

Section AA

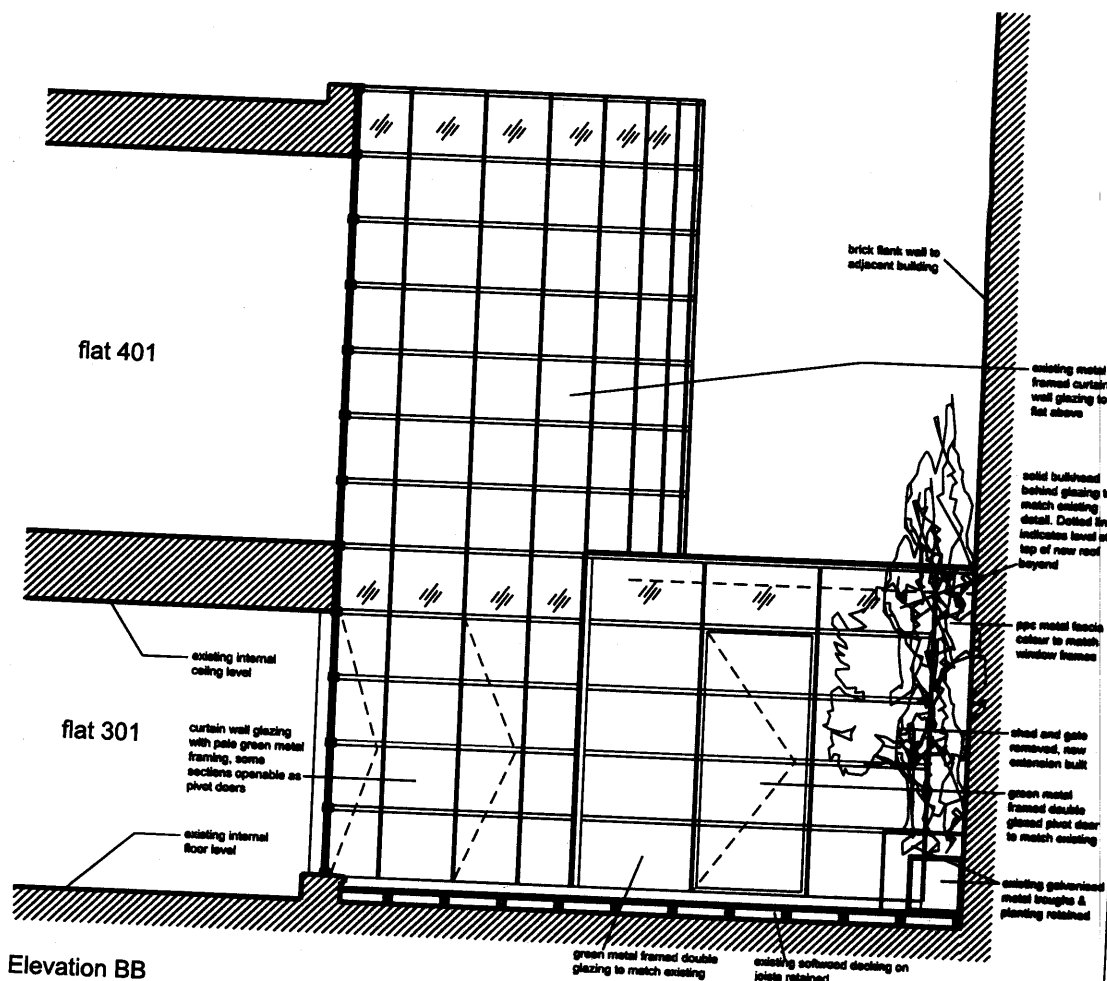

Elevation BB

NOTE: FOR PLANNING AND COSTING PURPOSES ONLY, DO NOT SCALE

HUGO BRADDICK

07855 447 518

hugobraddick@meadowcroftgriffin.co.uk

REV DATE NOTES
A 09.01.09 minor amendments, notes added

DRAWING TITLE	Proposed Sections / Elevations - sheet 1		
DRAWING NO./REV	0801 - 05A	DATE	Dec 2008
DRAWING STATUS	Preliminary	SCALE	1:50 @ A3
PROJECT/CLIENT	Atkinson Residence, 301 Glass Building		

RECEIVED 28 SEP 2009