
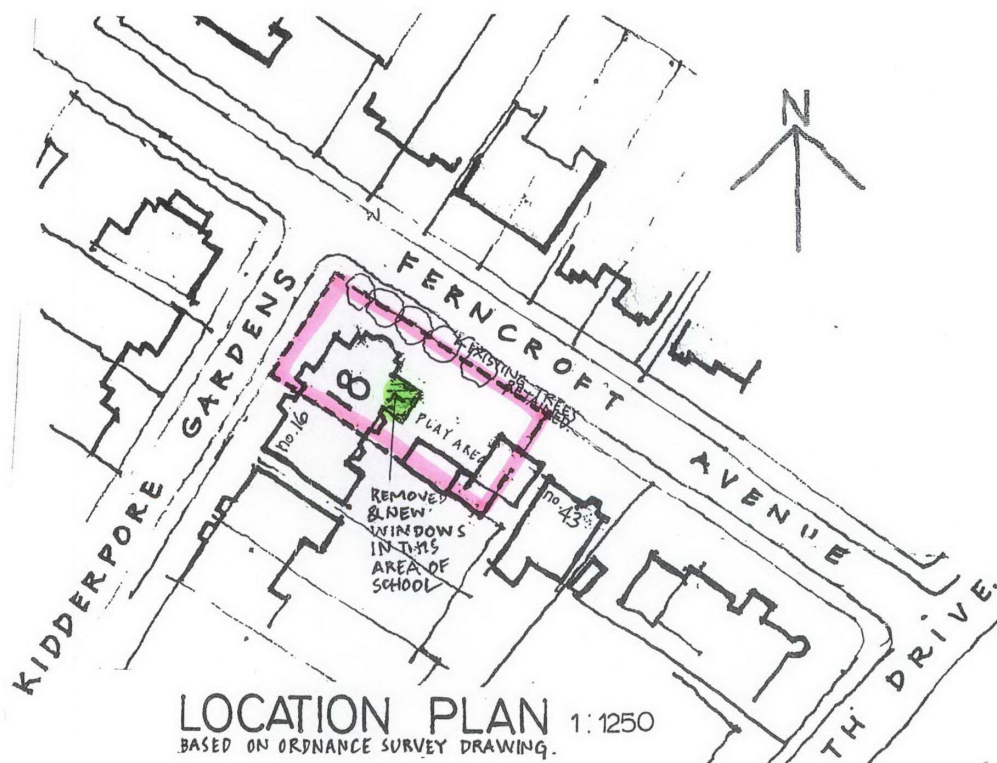


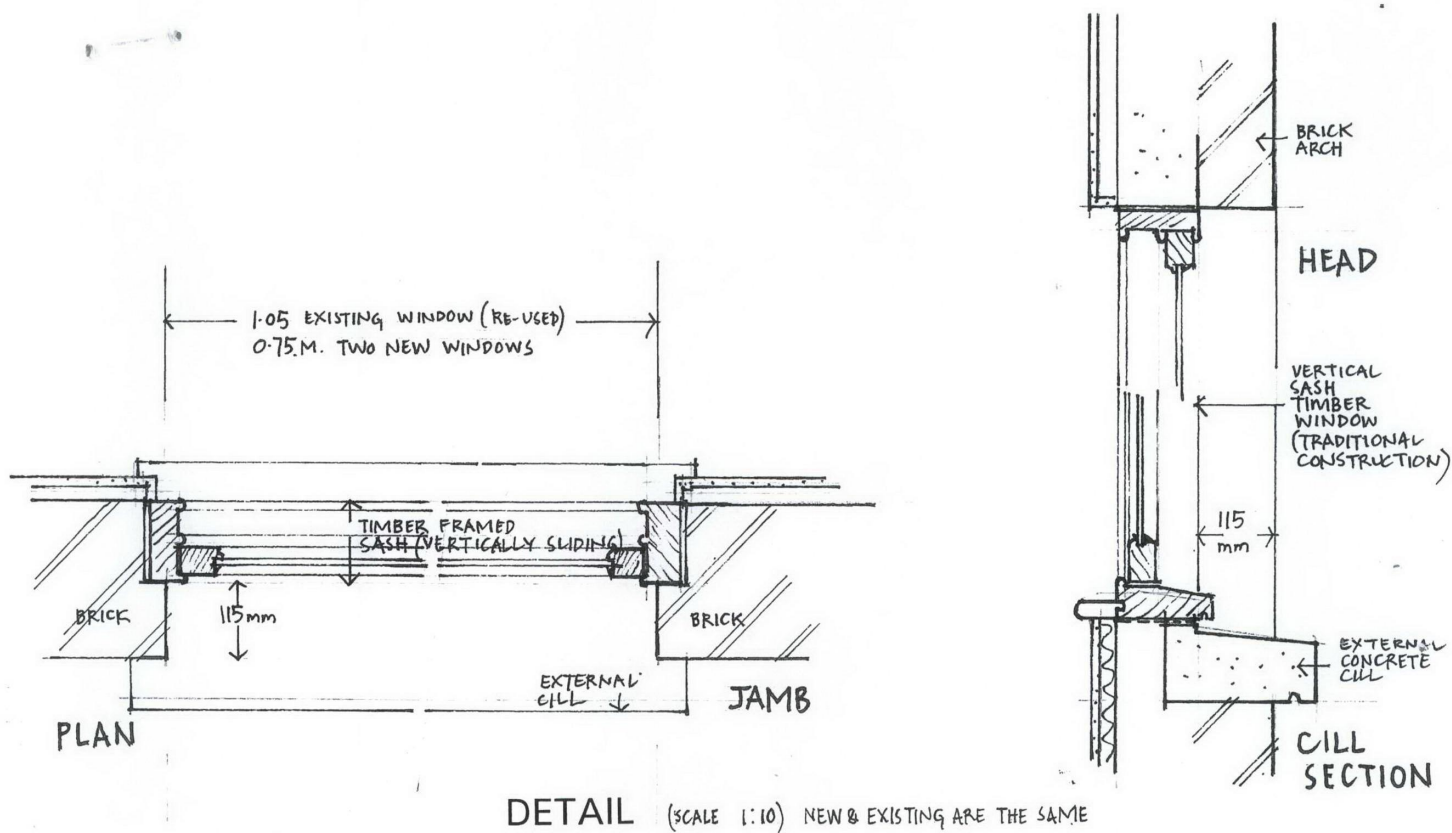

ST. MARGARET'S SCHOOL
LONDON, N.W.3

CASTLE ASSOCIATES
ARCHITECTURE PLANNING & DESIGN

DATE: DRG. NO: M/4

REVISIONS: