
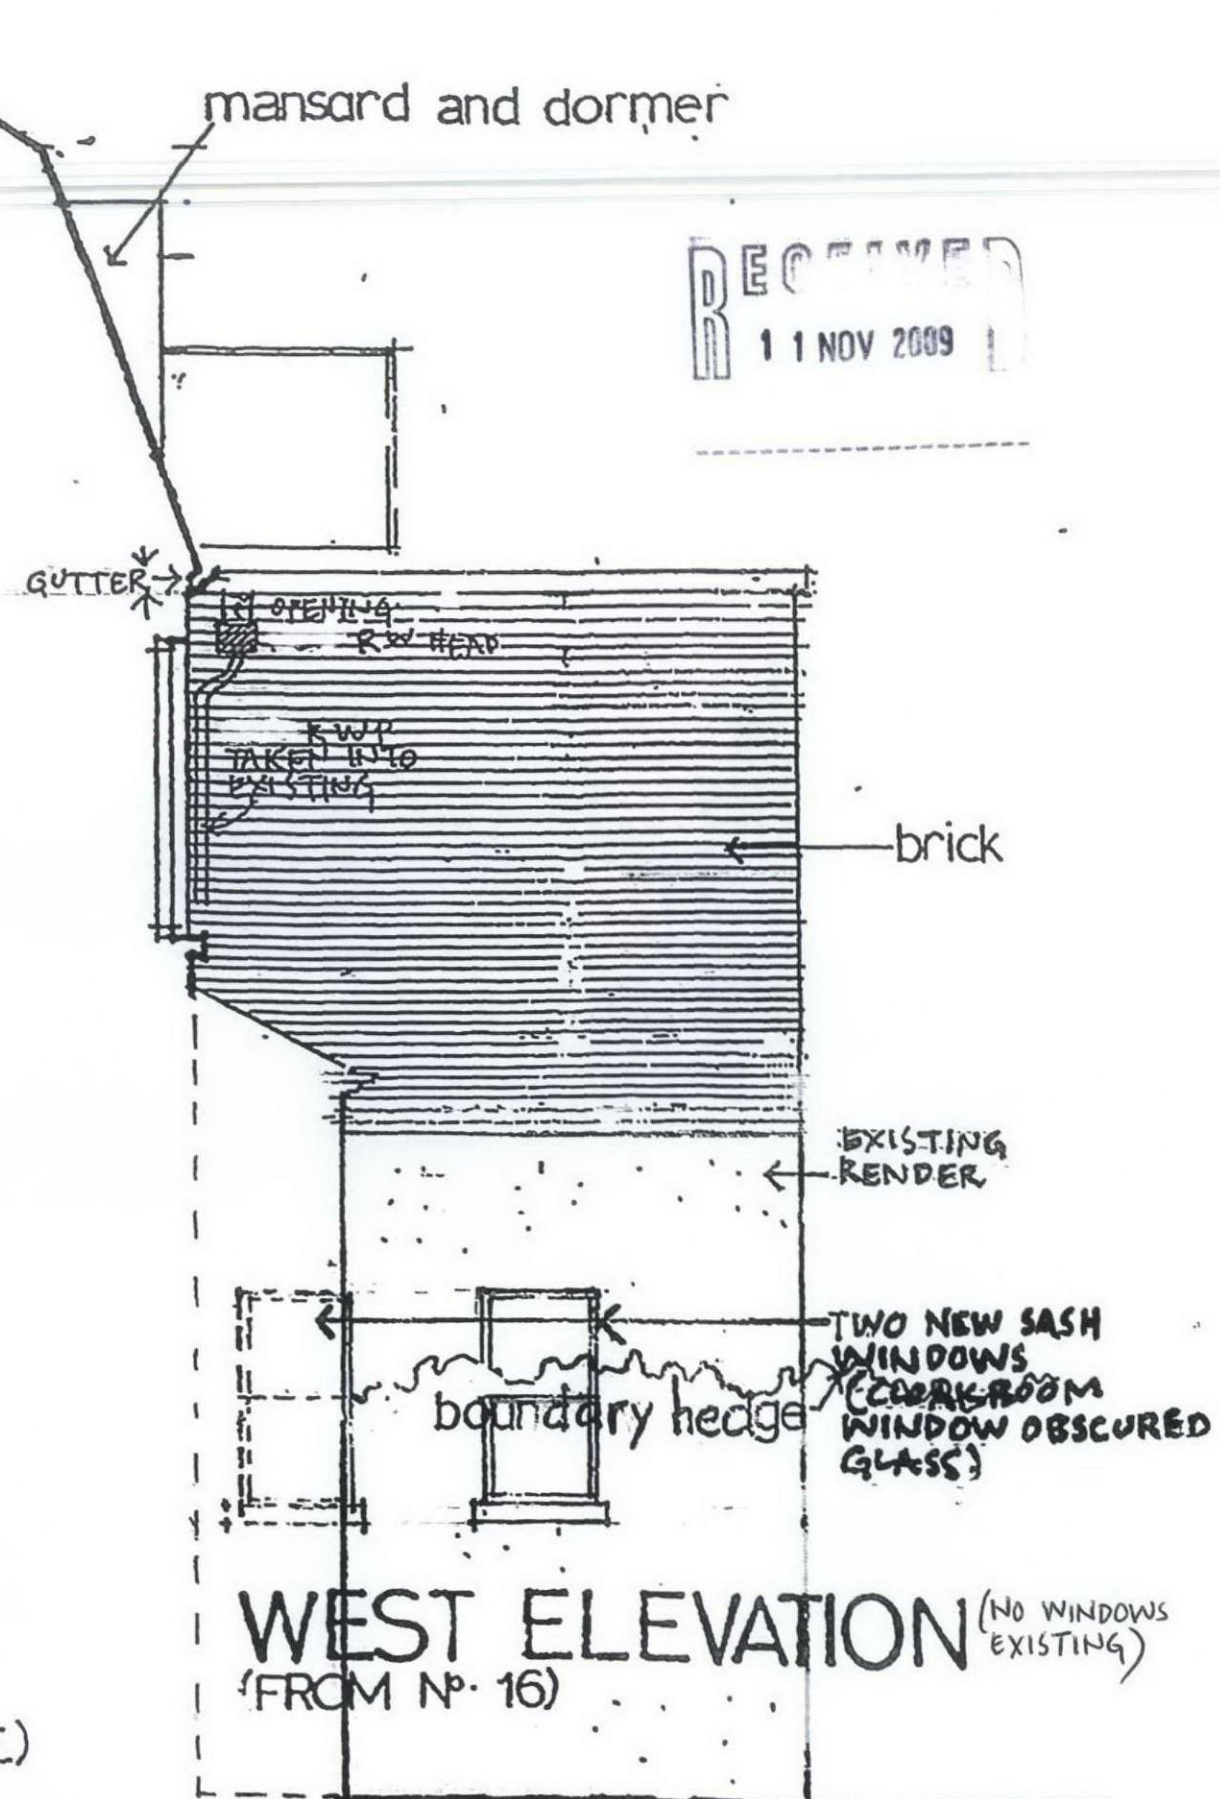


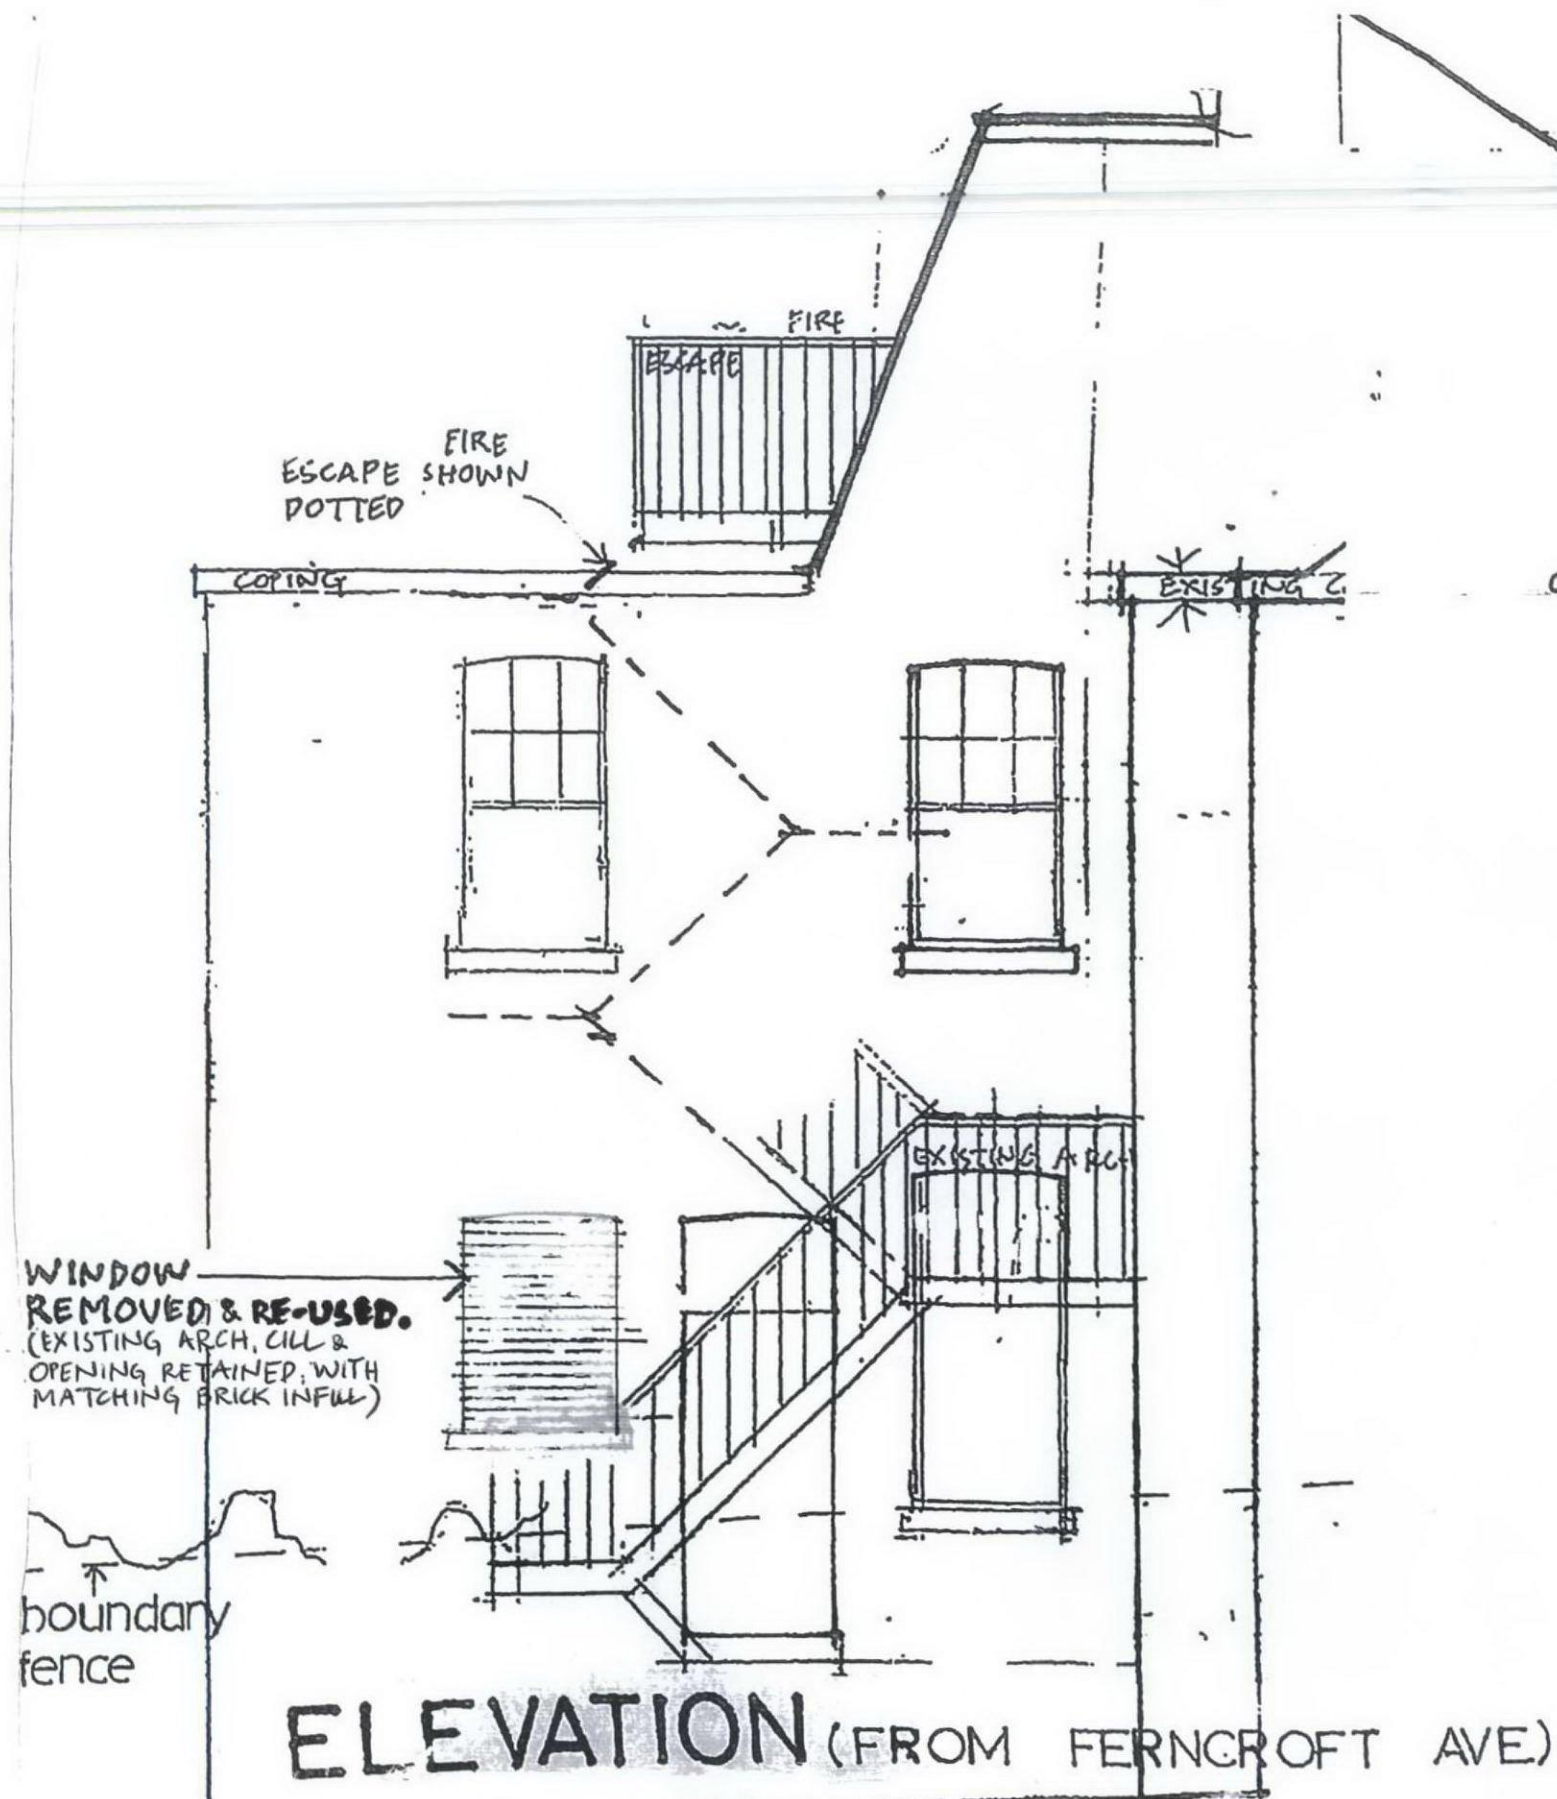

PROPOSED ALTERATIONS
(FOUR WINDOWS REMOVED & THREE ADDED)
18 KIDDERPORE GARDENS
ST. MARGARET'S SCHOOL
LONDON, N.W.3

CASTLE ASSOCIATES ARCHITECTURE, PLANNING & DESIGN	DATE: 13.7.09 DRG. NO. M/3
REVISIONS:	SCALE: 1:50
19 SOUTH HILL PARK GARDENS LONDON NW3 2TD TEL: 0207 794 7647	