



DECEMBER
17 NOV 2009

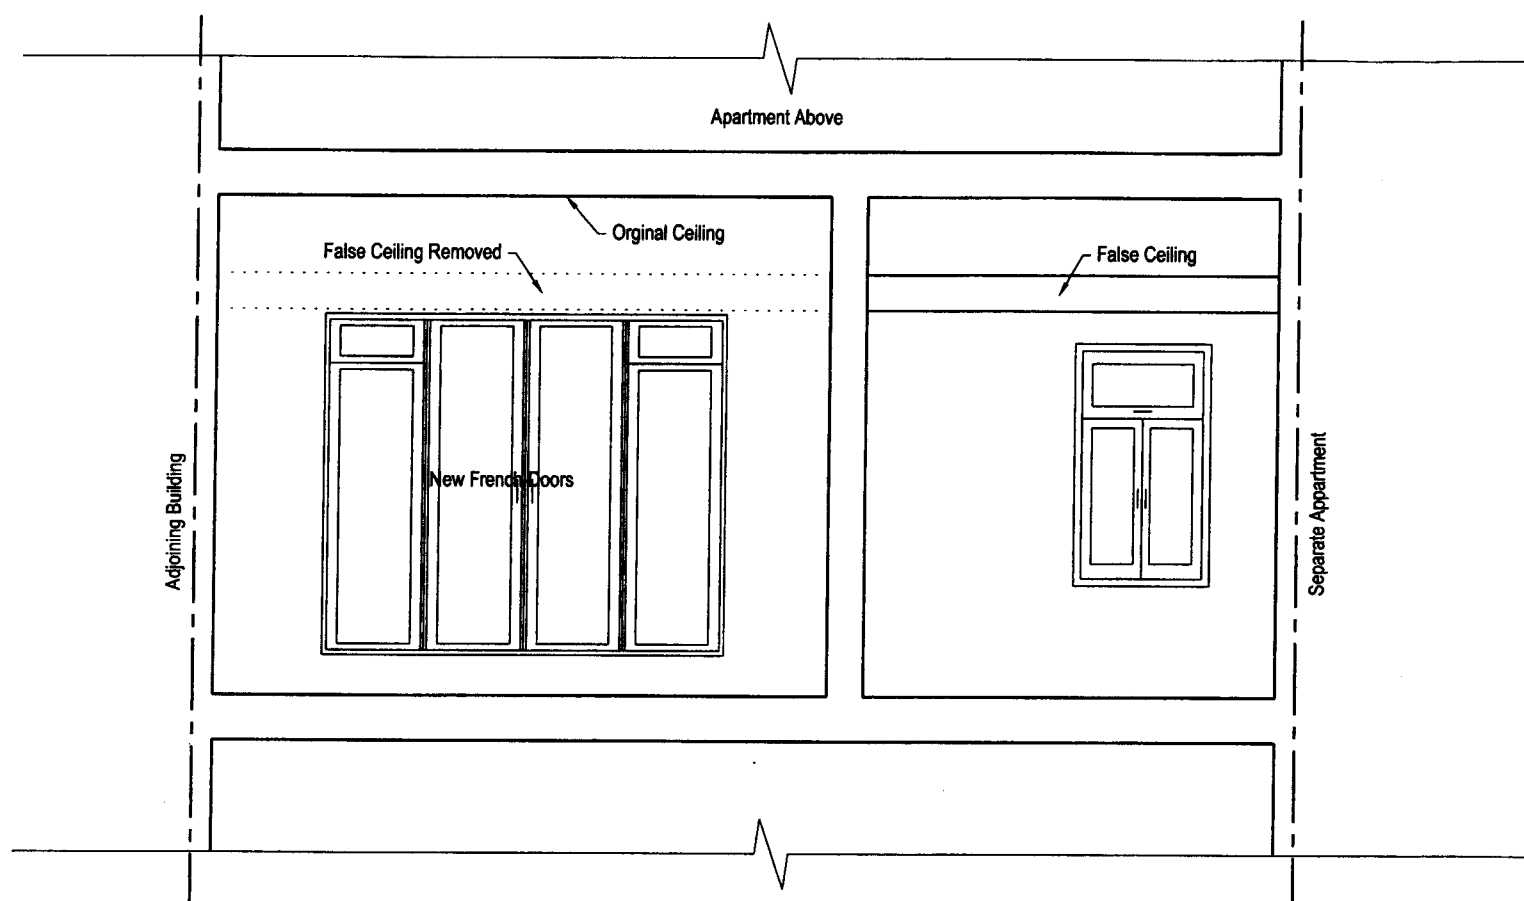

PROPOSED SECTION A-A
(new French-Doors & replica window)

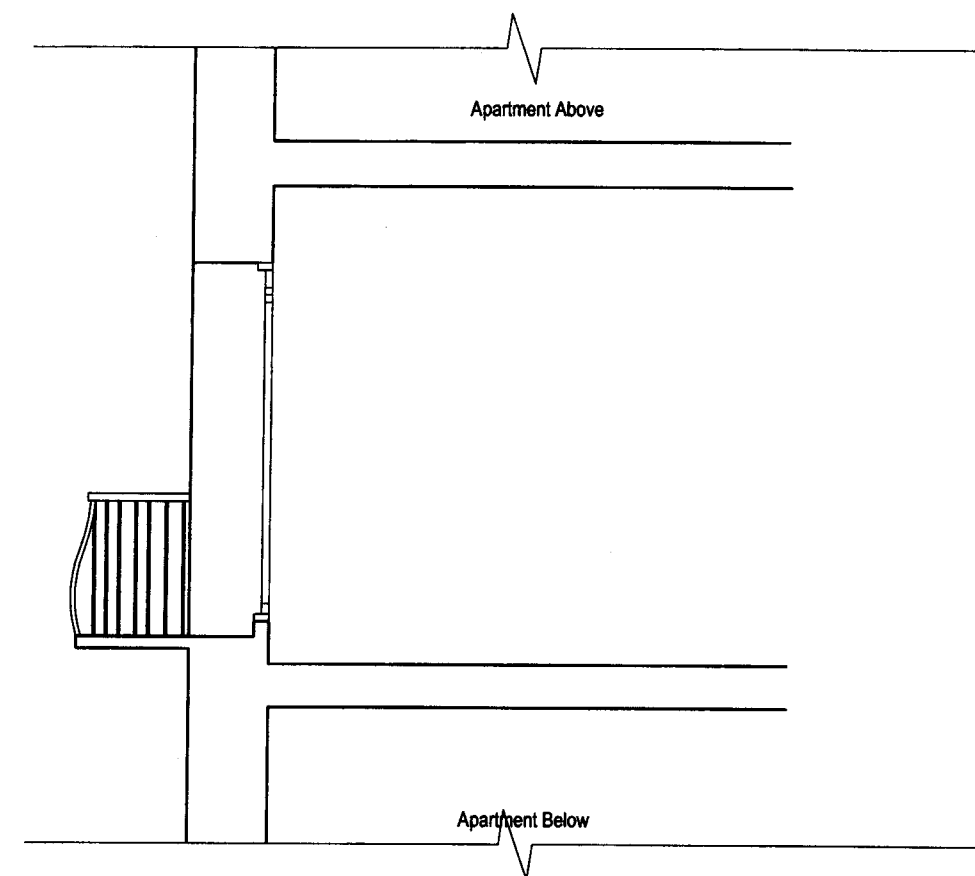

PROPOSED SECTION B-B
(new French-Doors)

Nick Maclean Ltd. Civil & Structural Engineers
84 Chamberlain Street - London NW1 8XB - Tel: 020 7722 7525 - Fax: 020 7722 9711
East View - Stoke Trister - Somerset BA9 9PH - Tel: 01963 34543 - Fax: 01963 34691
Web-site: www.nickmaclean.co.uk - e-mail: office@nickmaclean.co.uk

Client
Gary Jacob

Project
**6 Albert Terrace
London NW1**

Title
Proposed Section AA and BB

Revision	Date	Made by	Amendments

Date	Nov 09	Drawn by	JW	Checked	
Scales	1:50@A3	Job No.	10439	Drawing No.	05
				Revision	P01