


Site Plan : DP1
Regents Place, Osnaurgh Street
London, NW1

dp9

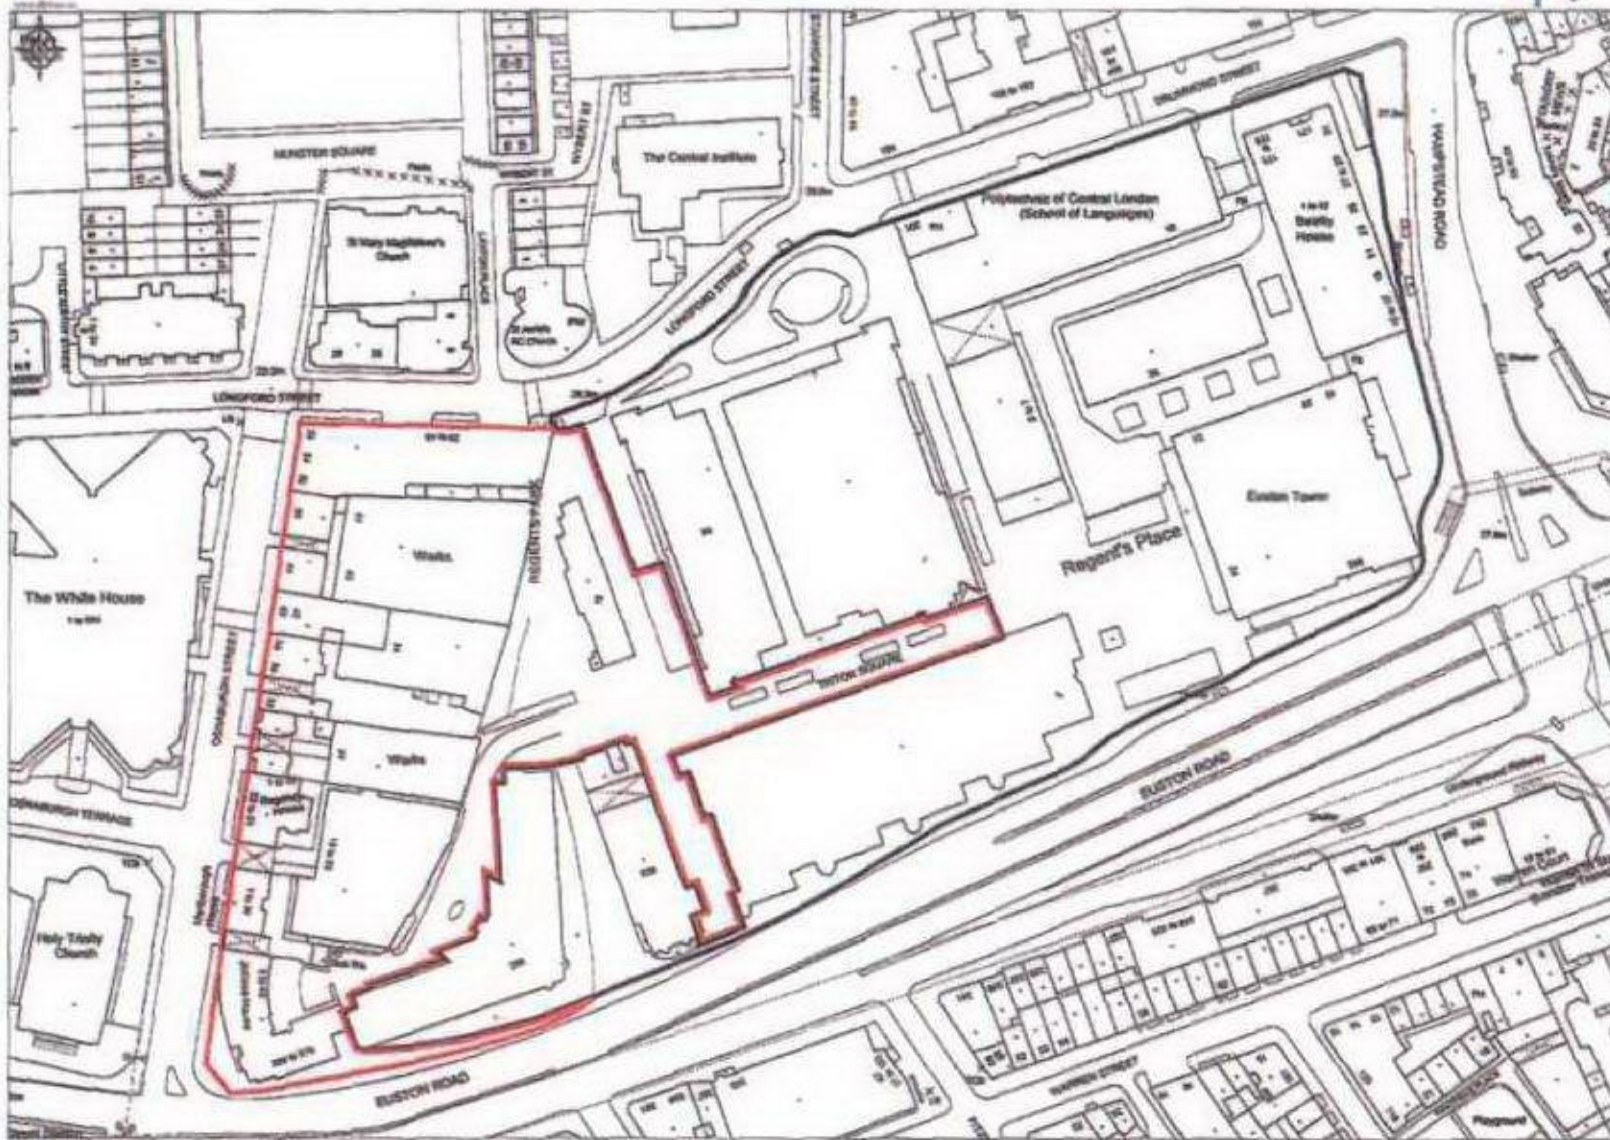

© Crown Copyright. All rights reserved. Licence number WHCHART, Printed Scale - 1:1250

Date: September 2005