


Proposed Third Floor Layout - SELF CONTAINED

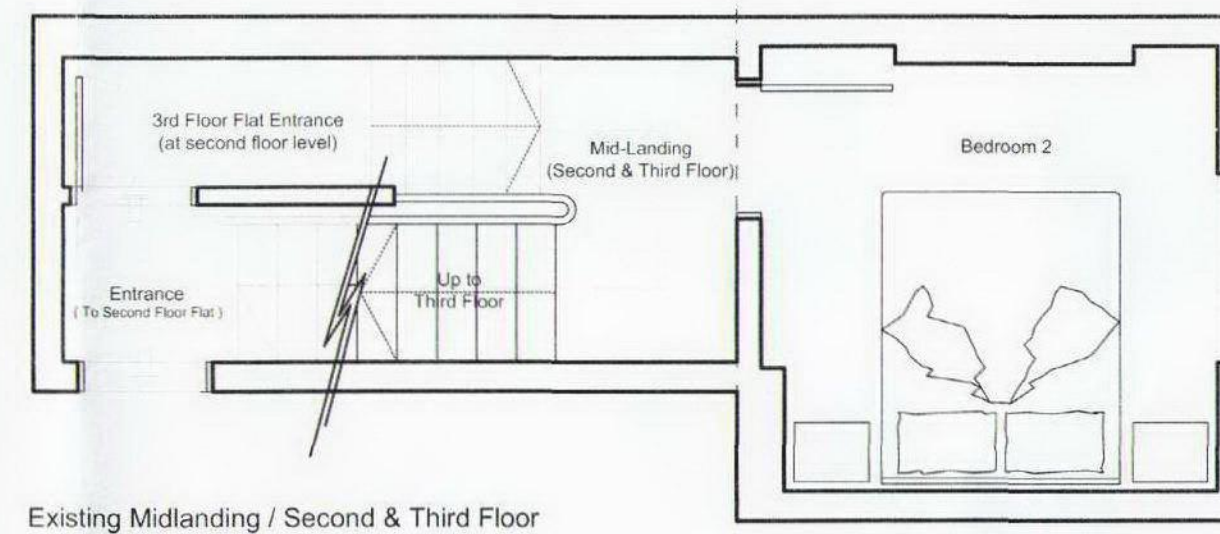

Existing Midlanding / Second & Third Floor

Rev	Date	Description

h2rb
design group ltd.

architecture & interior design

2/26-30 Battersea Park Road London SW11 4HY
Tel/Fax 020 7627 3277 info@h2rbdesigngroup.com

Job Title
139 Fellows Road,
London NW3

Drawing Title
Proposed Third Plan

Client
Windsor Properties Ltd.

Date 28/09/2009 Drawn by NH

Scale 1:50

Dwg. No. 139 FR- WP / A 10 Rev.