


PROPOSED SECTION B-B

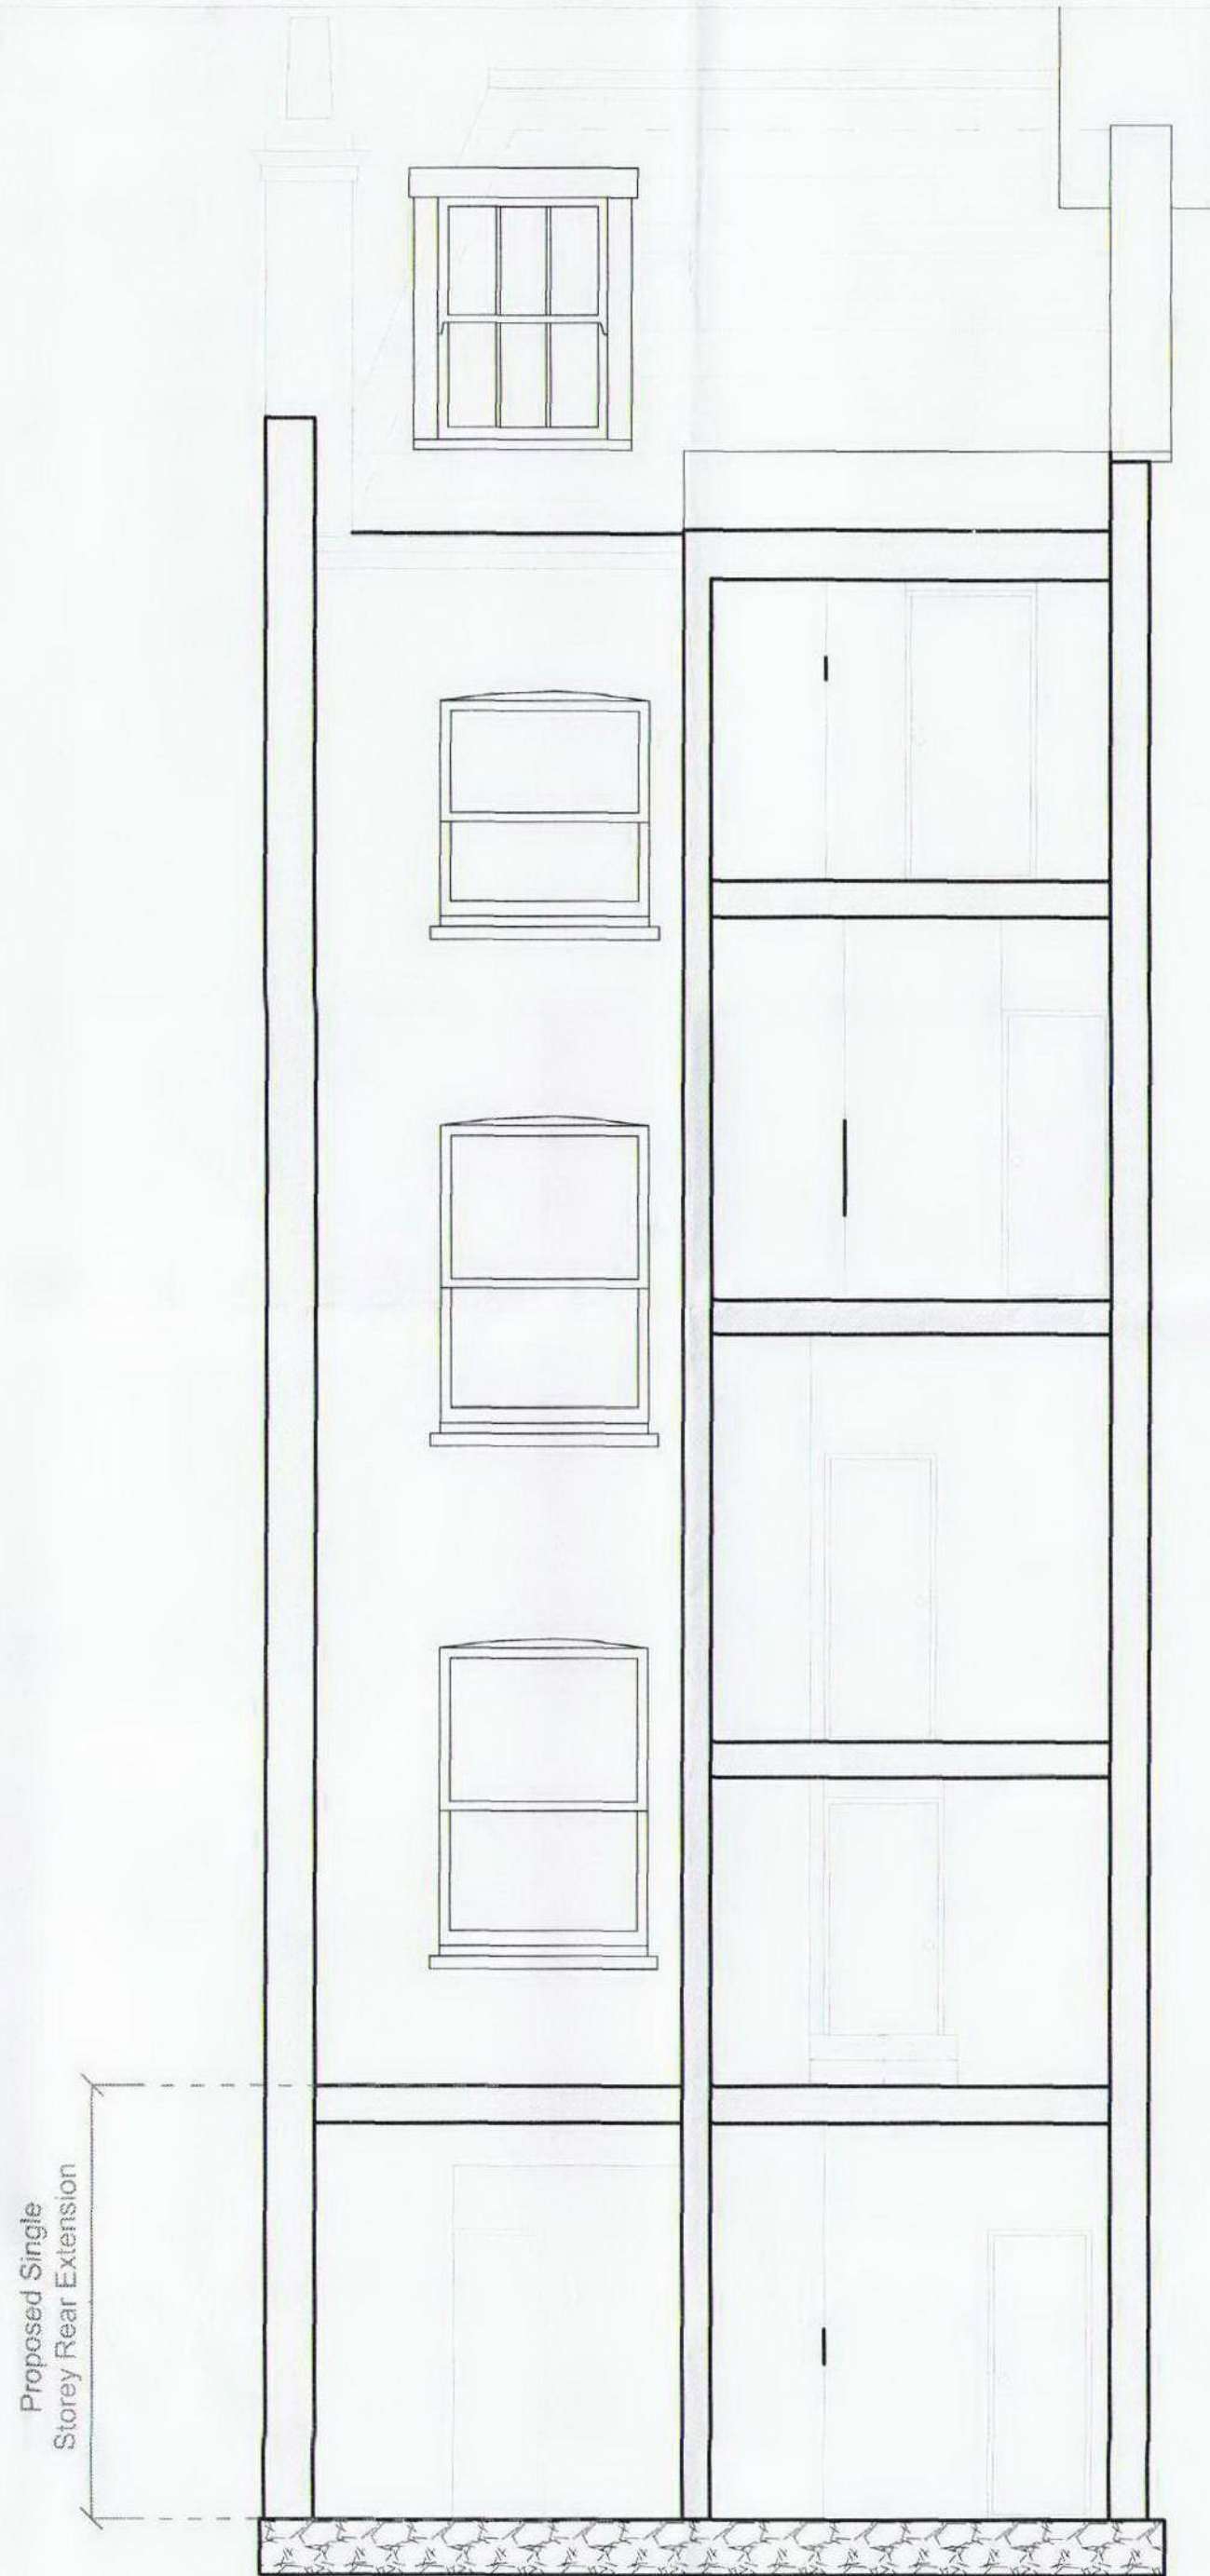

Rev	Date	Description

Rev Date Description
copyright

harb
design group ltd.
architecture & interior design
2/26-30 Battersea Park Road London SW11 4HY
Tel/Fax 020 7627 3277 info@harbdesigngroup.com

Job Title
139 Fellows Road,
London NW3

Drawing Title
Proposed Section
Elevation B-B

Client
Windsor Properties Ltd.

Date 28/09/2009 Drawn by NH

Scale 1:50

Drwg No. 139 FR- WP / A 16 Rev.