


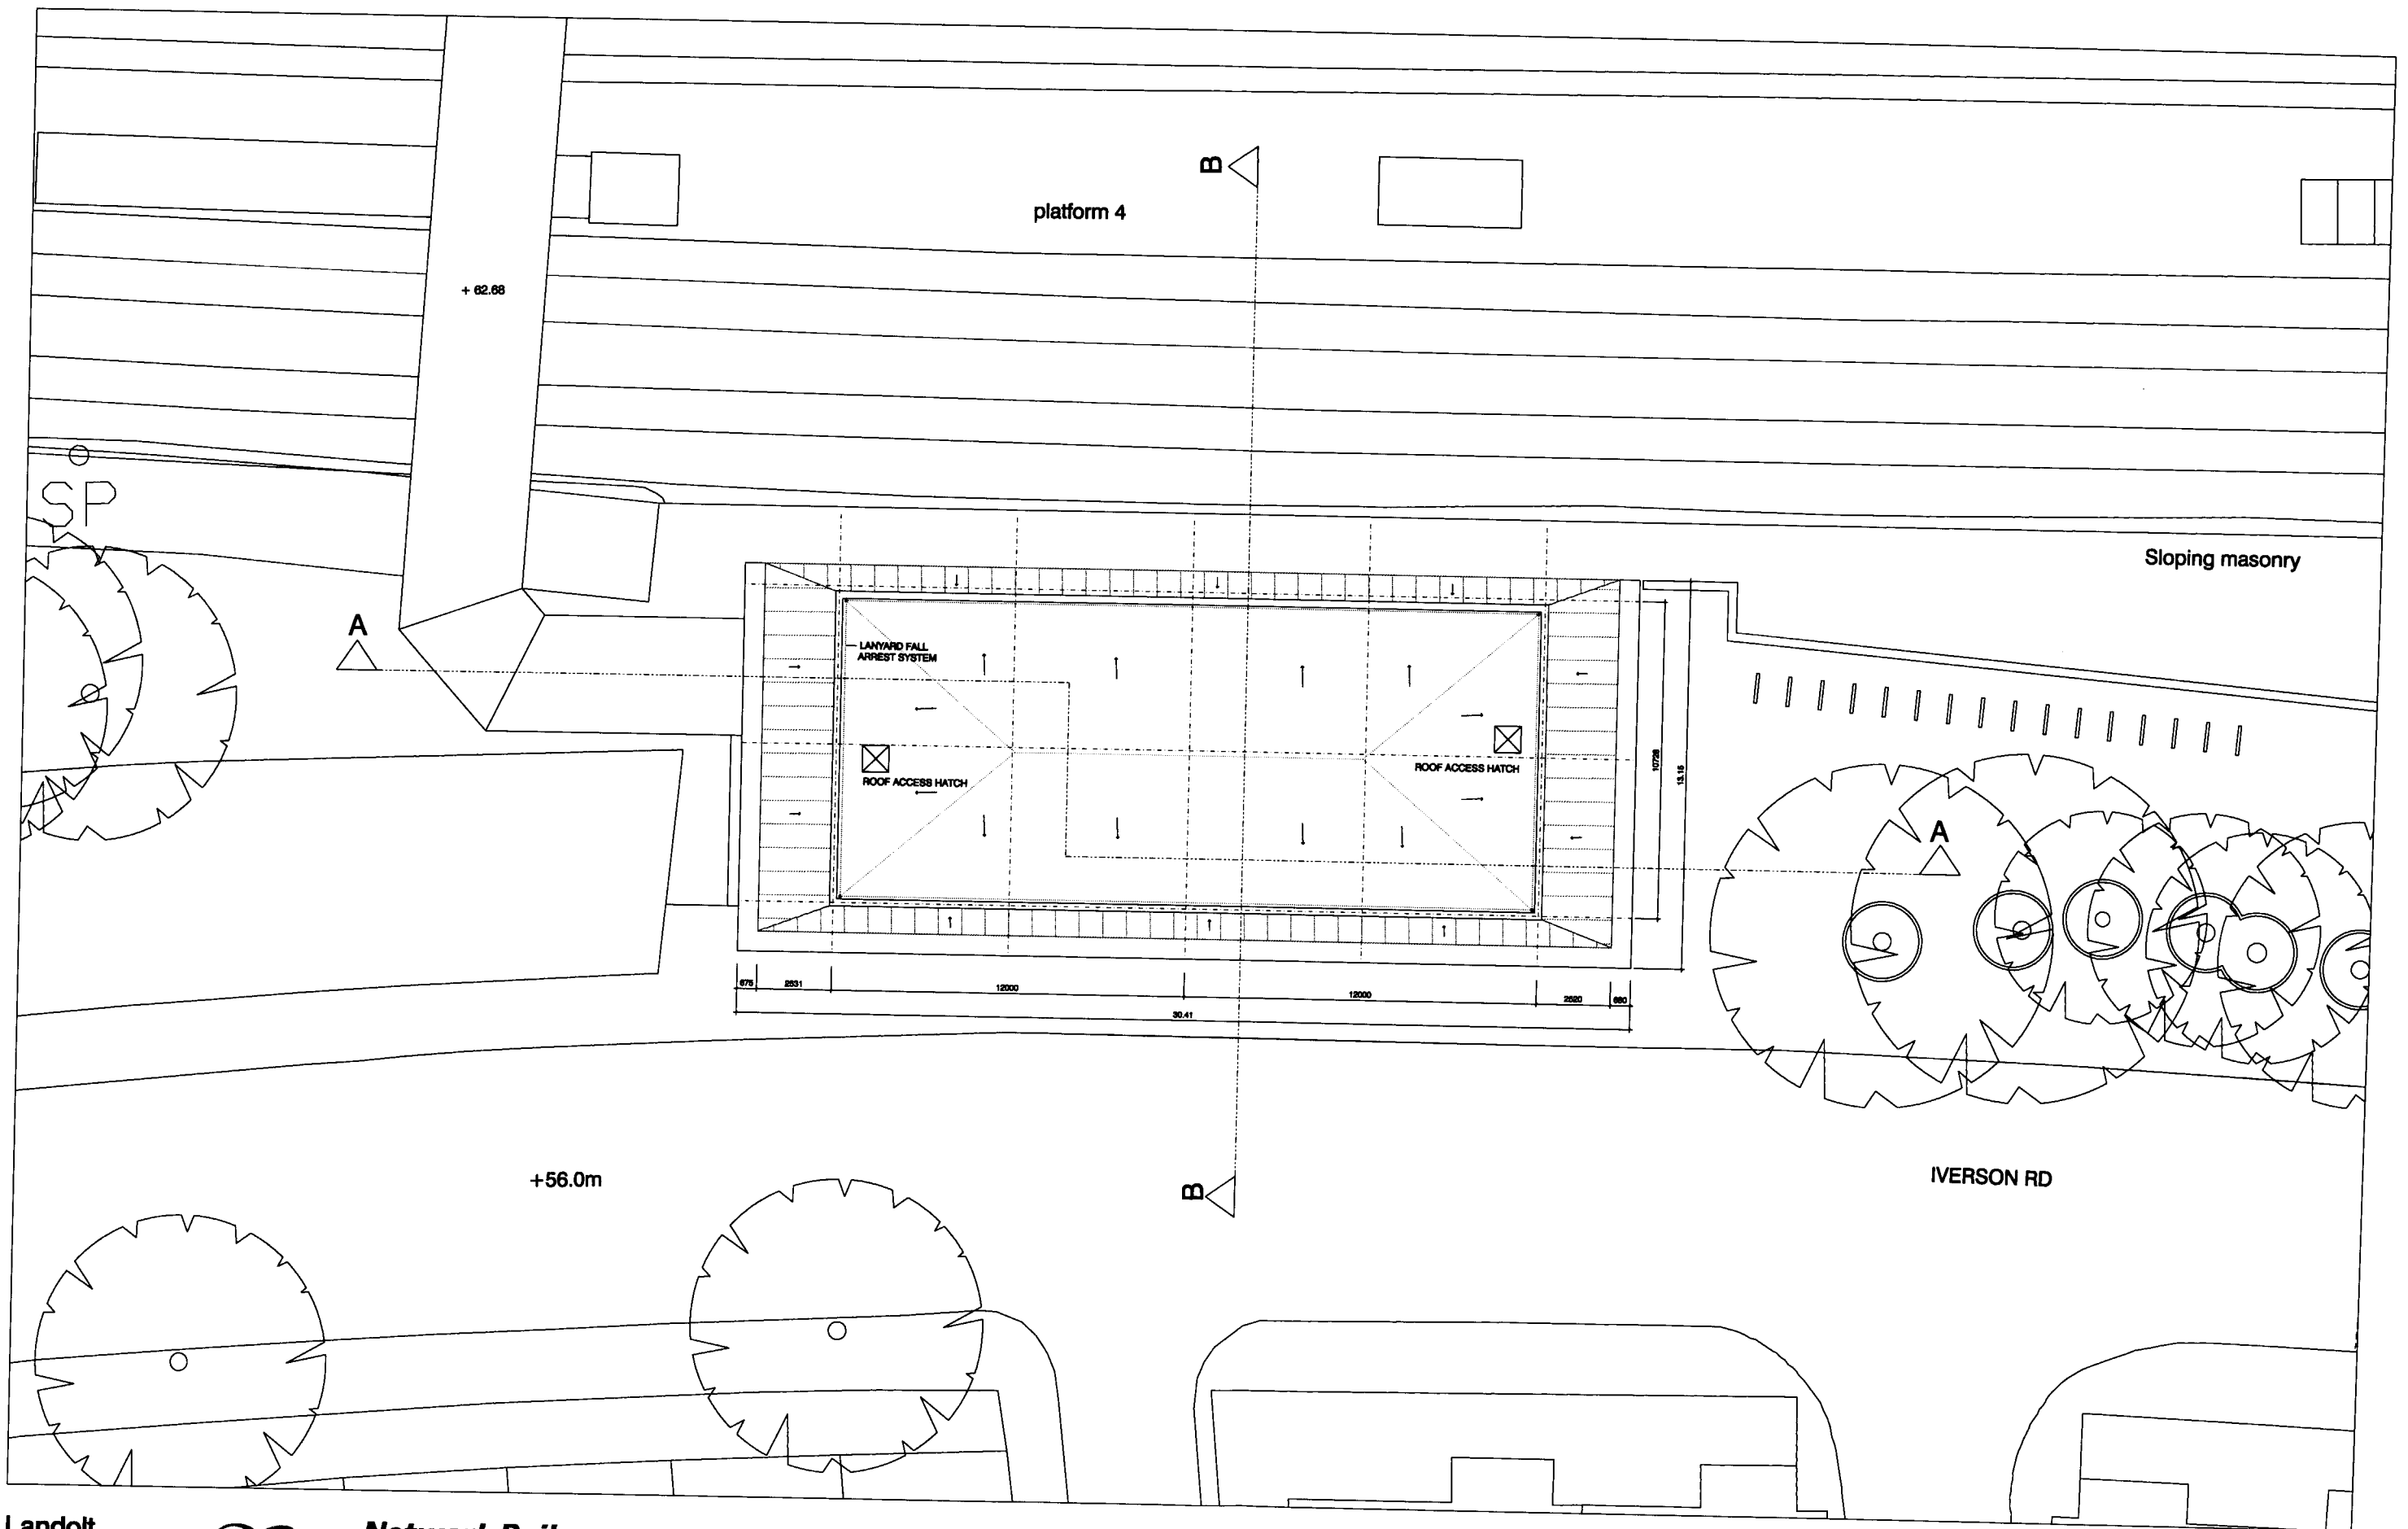

**Landolt
Brown**

New Hibernia House
Winchester Walk
London SE1 9AG

T: 020 7367 9547
landoltandbrown.com



0 2 4

West Hampstead Thameslink Station, London

Permitted Development Submission
General Arrangement Roof Plan

Project Number 632-FA-131-PD-REV00
1:100@A1/1:200 @ A3
30th October 2008