




Landolt Brown

New Hibernia House
Winchester Walk
London SE1 8AG
T: 020 7357 8647
landoltandbrown.com

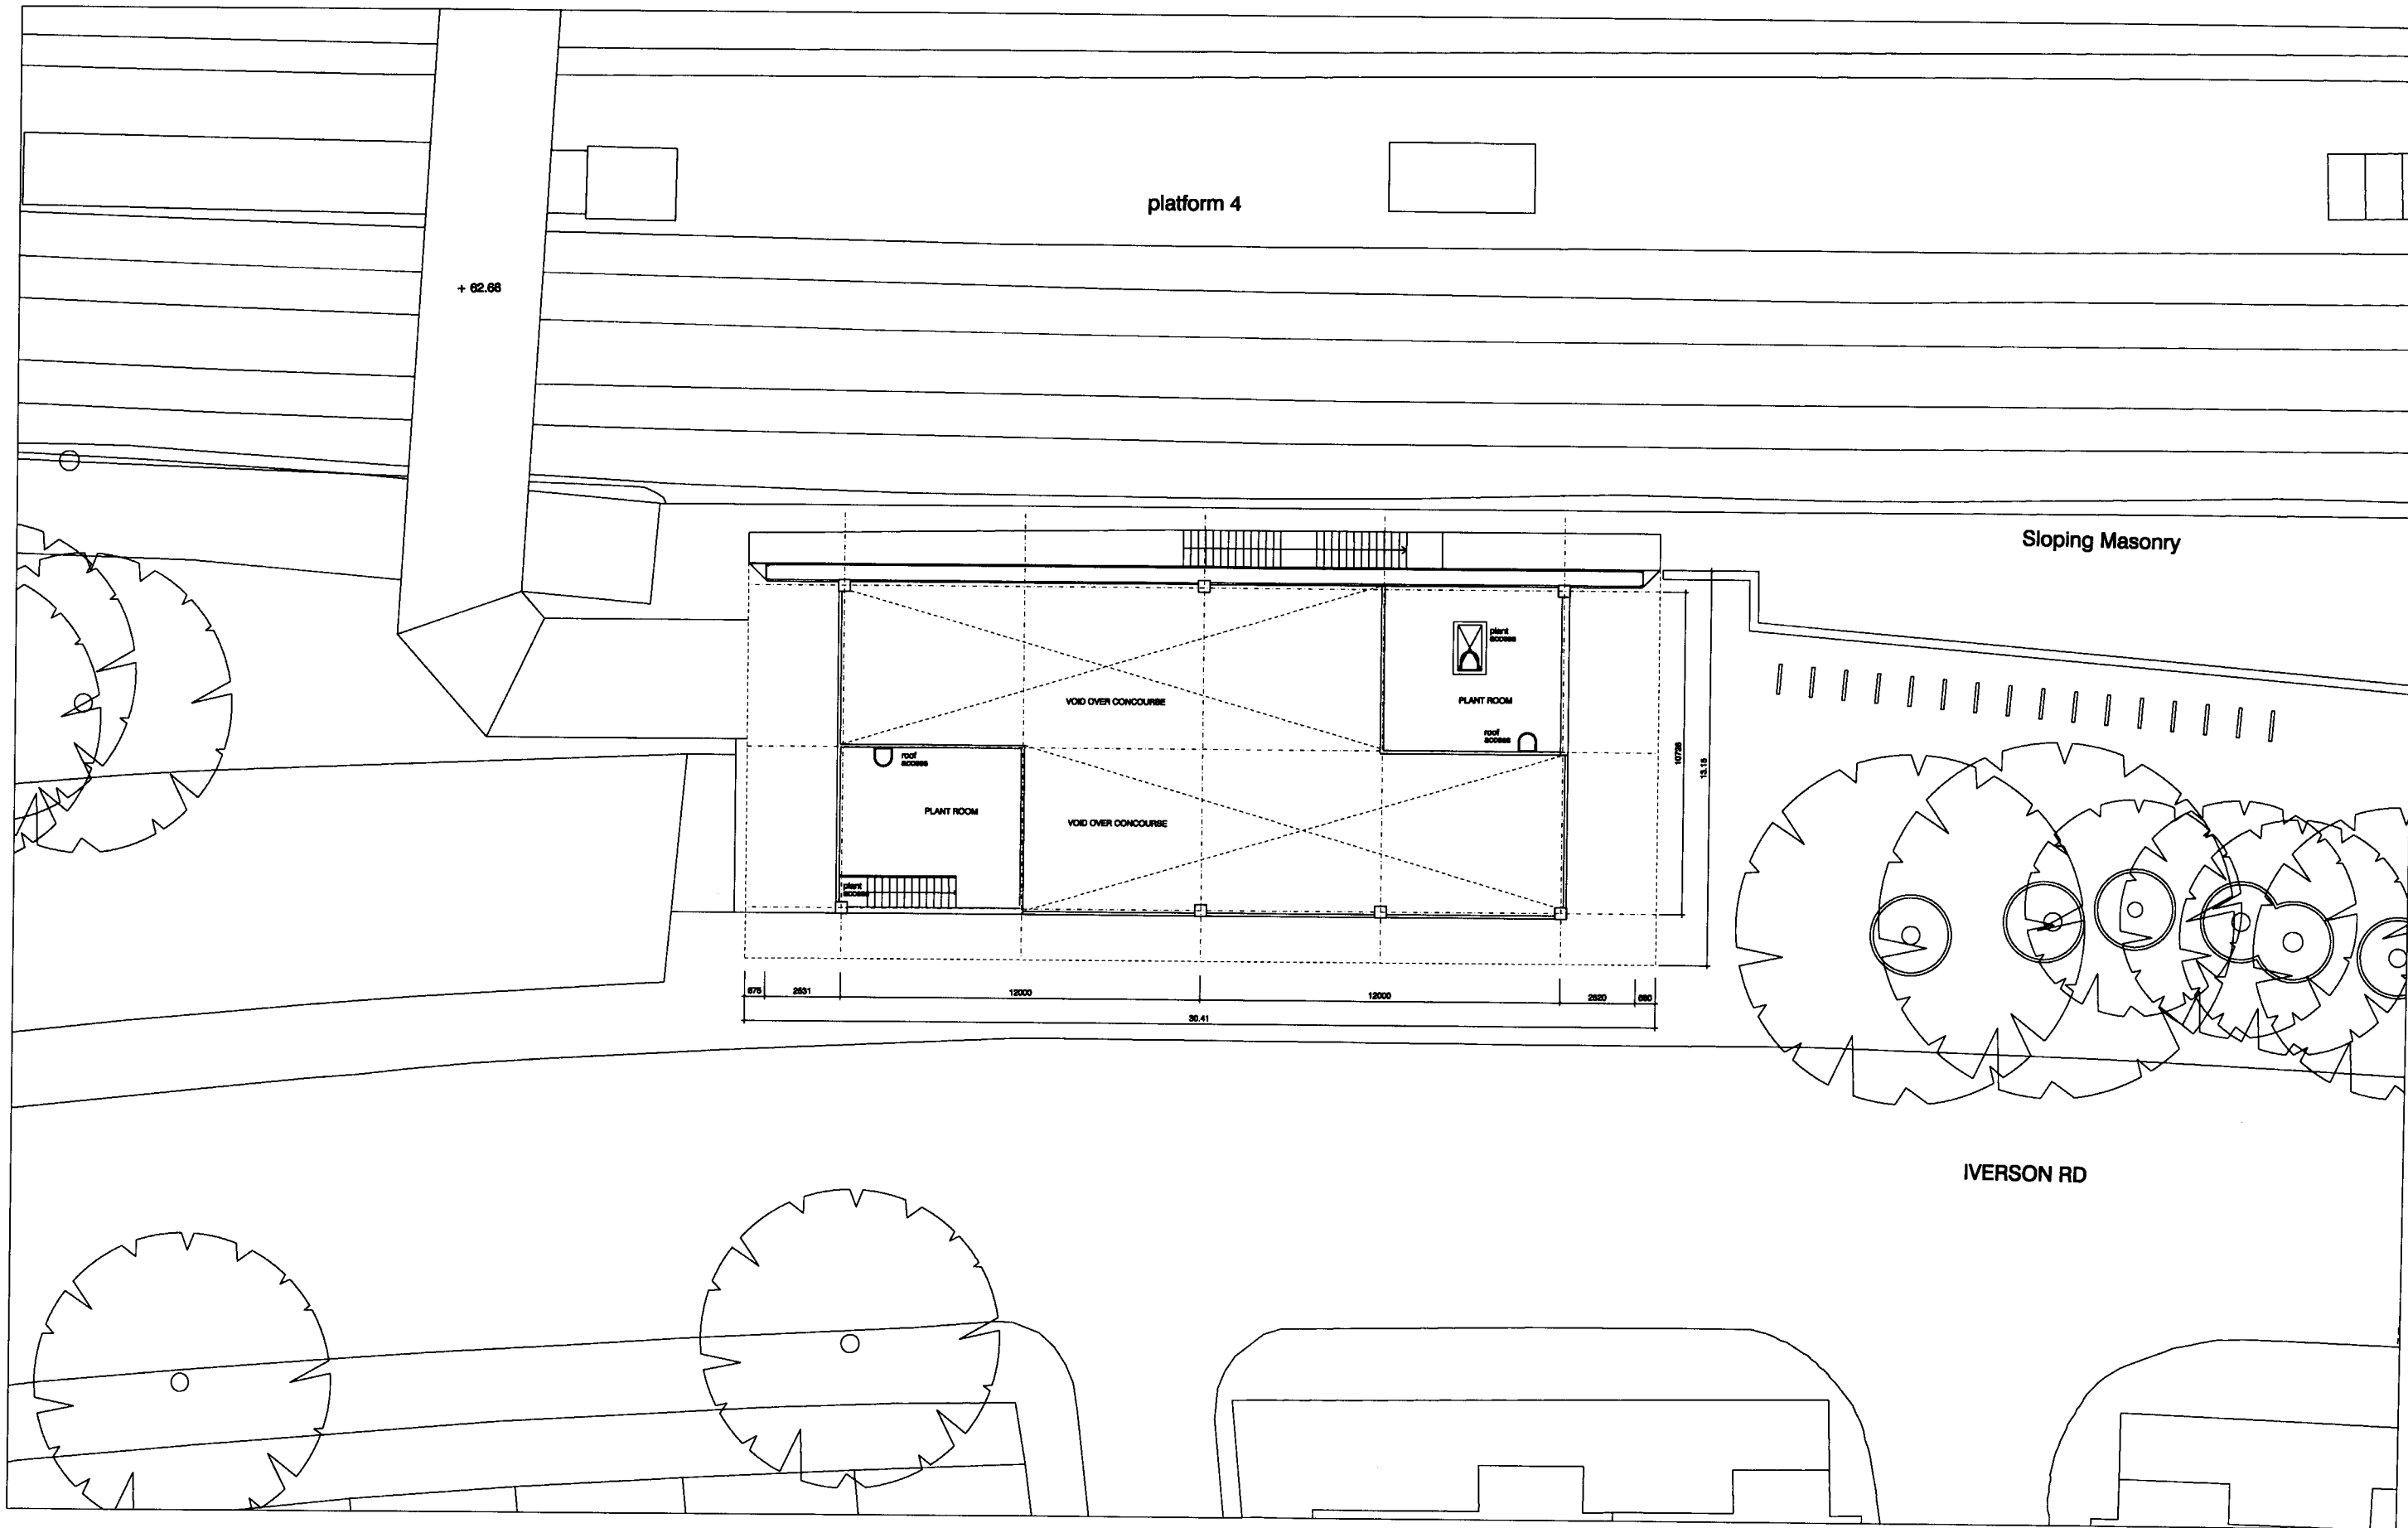

West Hampstead Thameslink Station, London

Permitted Development Set
General Arrangement Mezzanine Plan

Project Number 532-FA-133-PD-REV00
1:100@A1/1:200 @ A3
30th October 2009