


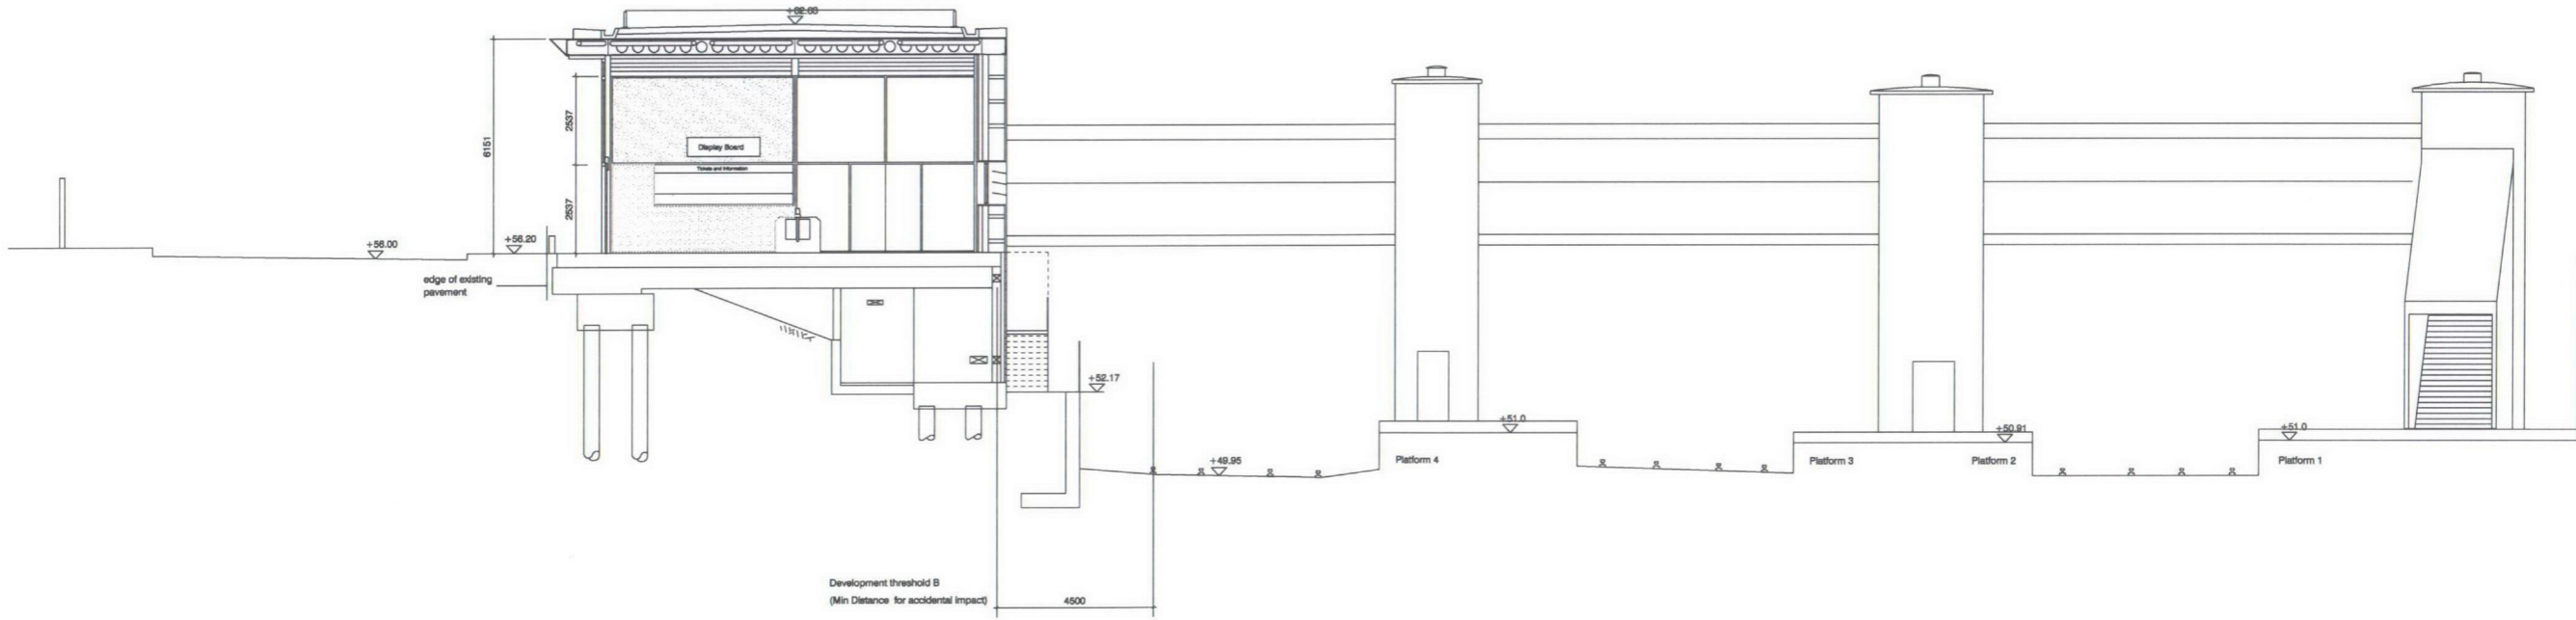

Section A A



Section B B

Landolt Brown

New Hibernia House
Winchester Walk
London SE1 9AG

T: 020 7357 9547
landoltandbrown.com



West Hampstead Thameslink Station, London

Permitted Development Submission
Sections AA and BB

Project Number 532-FA-140-PD-REV00
1:100@A1/1:200 @ A3
30th October 2009

