




**Landolt
Brown**

New Hibernia House
Winchester Walk
London SE1 9AG

T: 020 7357 9547
landoltandbrown.com

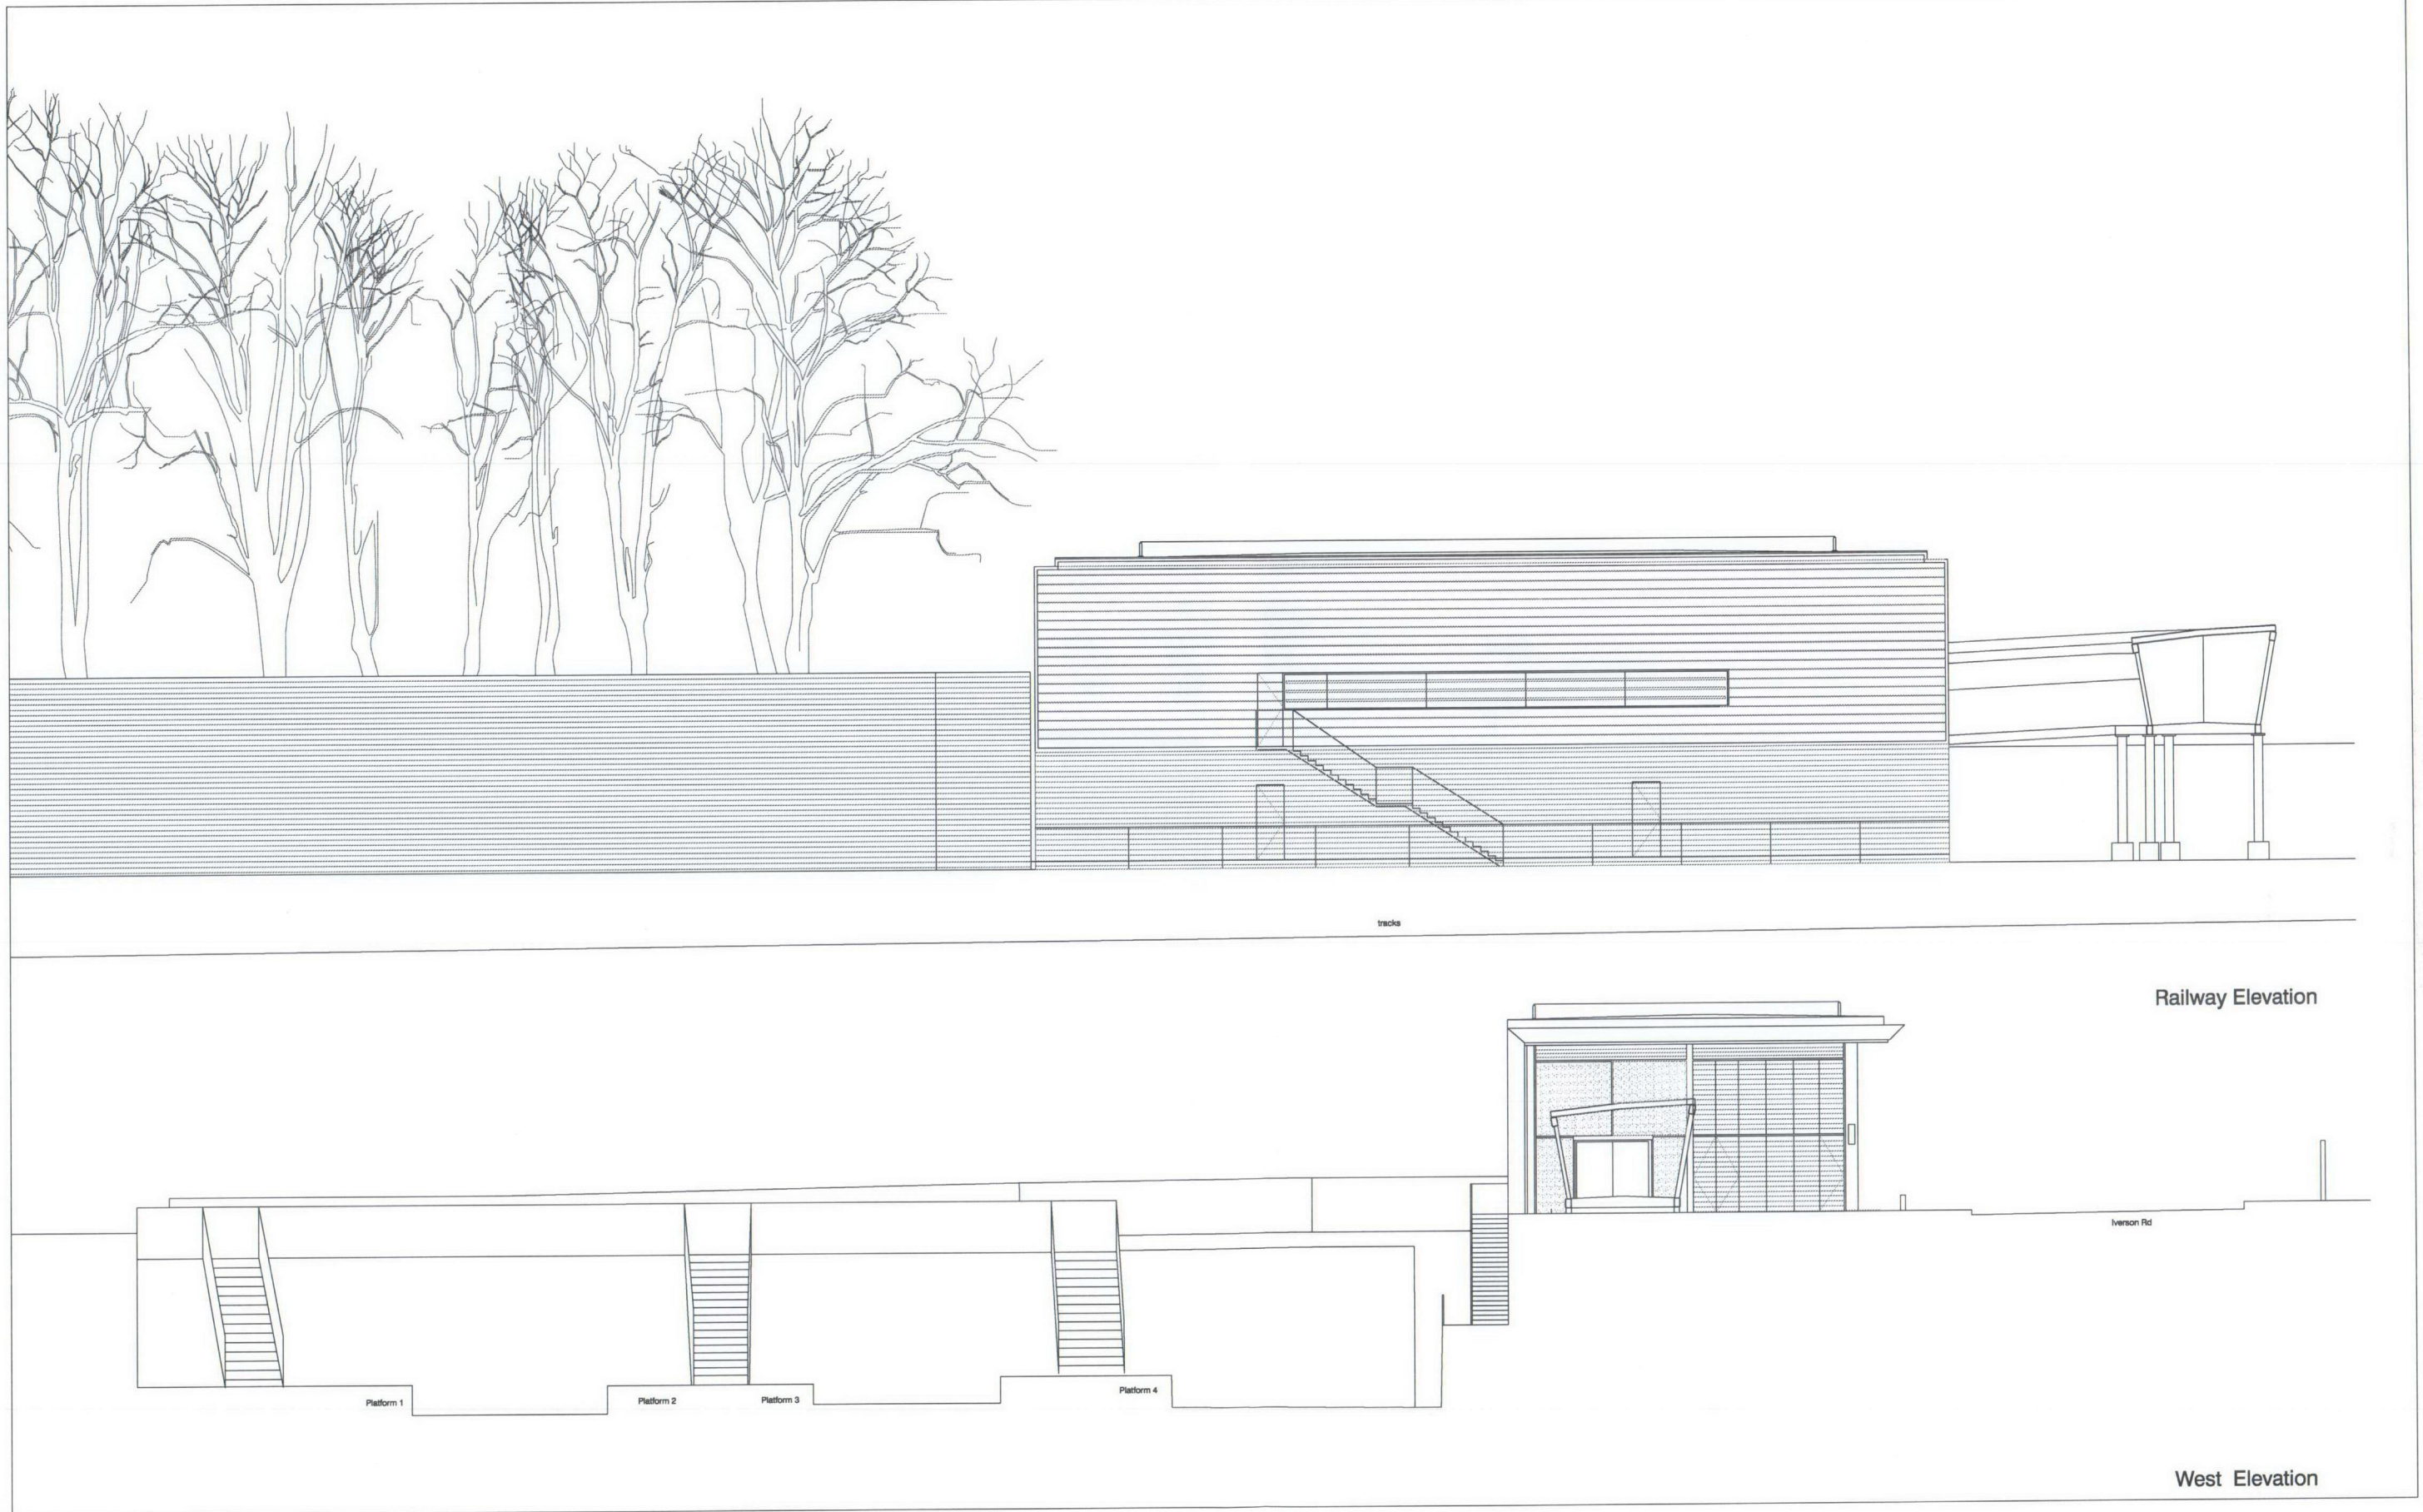

West Hampstead Thameslink Station, London

Permitted Development Submission
West and North Elevations

Project Number 532-FA-151-PD-REV00
1:100@A1/1:200 @ A3
30th October 2009

