


REVISIONS:  
Rev.A Minor change of window type added 04.11.09

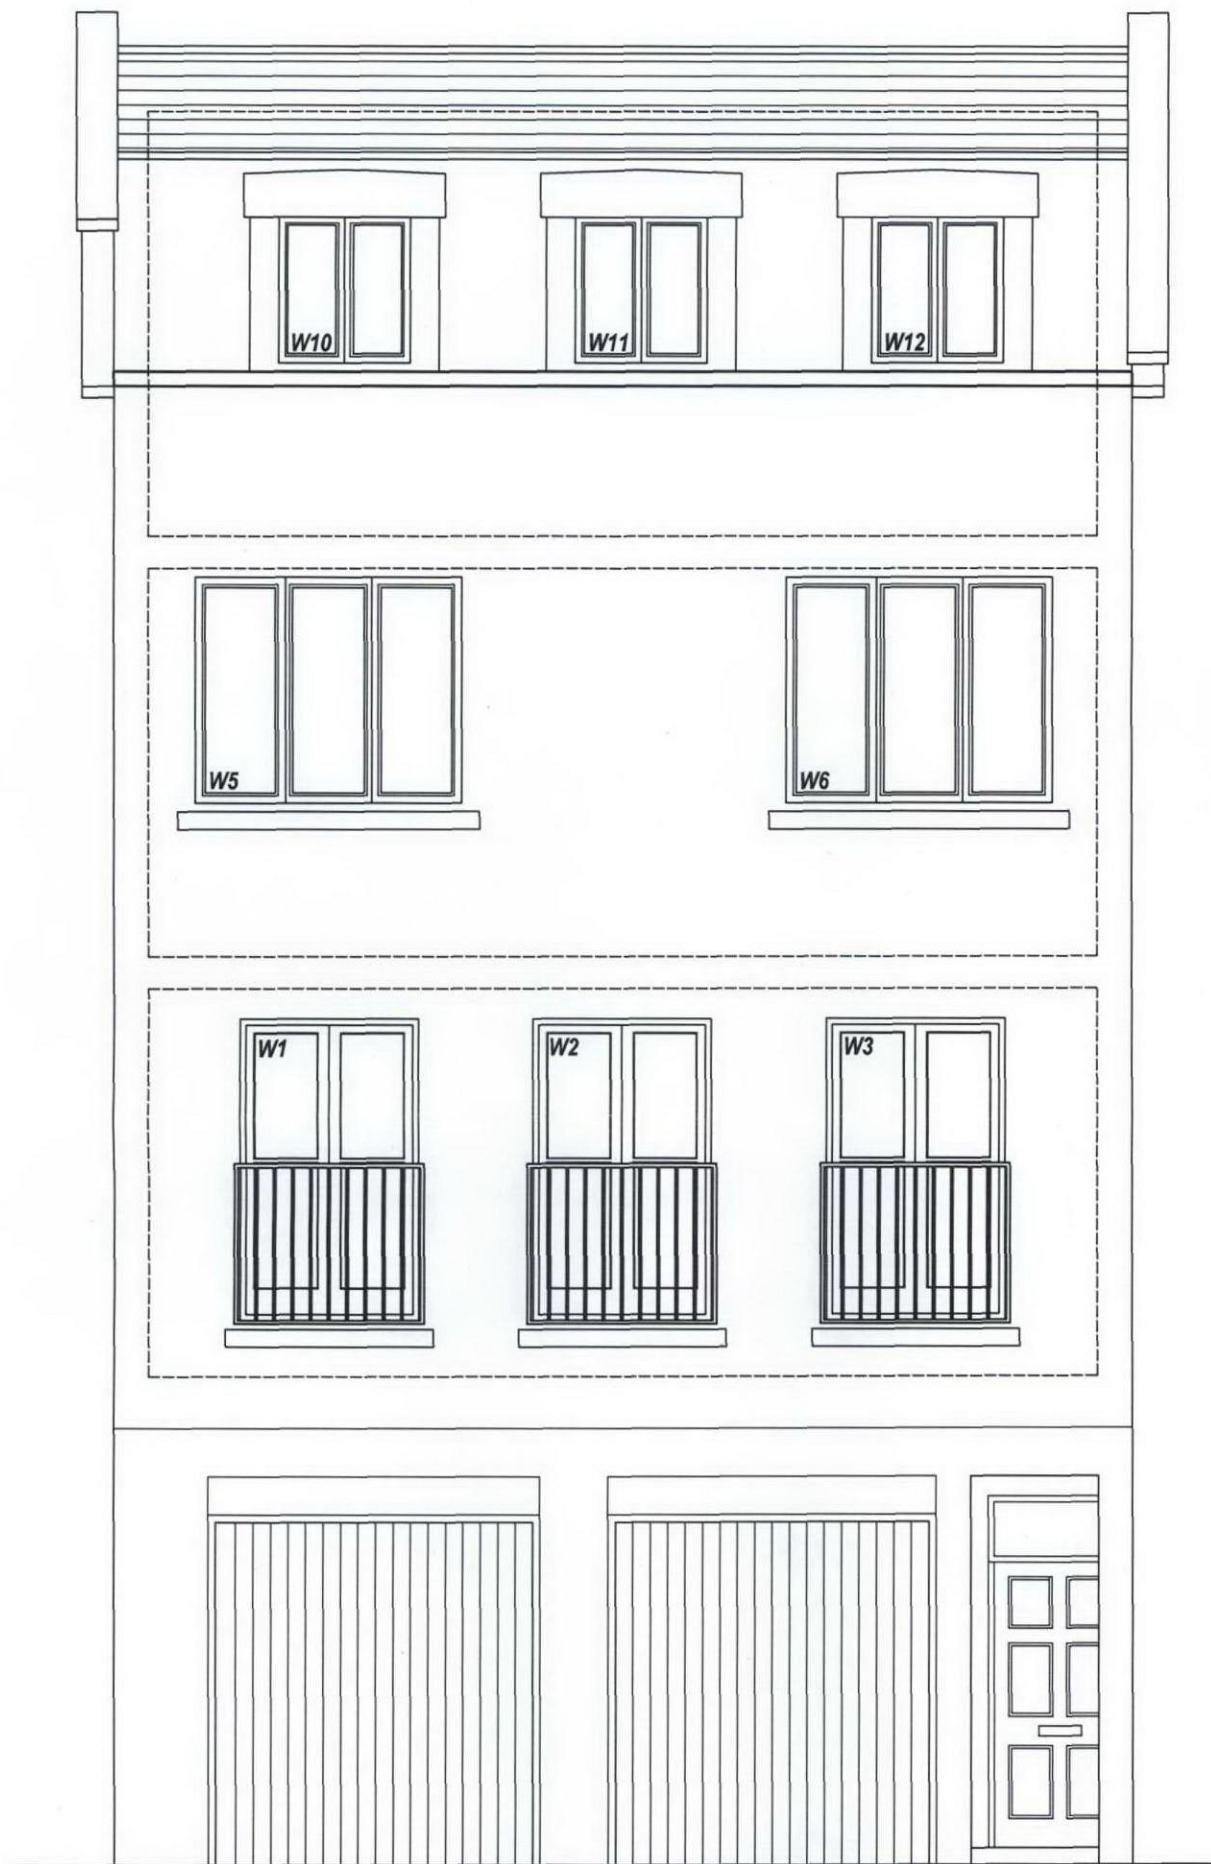

Window Renewal at  
84D Chenies Mews, WC1E 6HU  
for Mr. George Habgood

OLIVER BURSTON ARCHITECTS  
Bickerton House  
25 Bickerton Road  
London N19 5JT  
phone (020) 7272 8855  
info@burstonarchitects.co.uk

Front Elev. as proposed  
1:50 @ A3  
September 2009

910 - 070 rev.A

RECEIVED 11 NOV 2009

5m

0m