


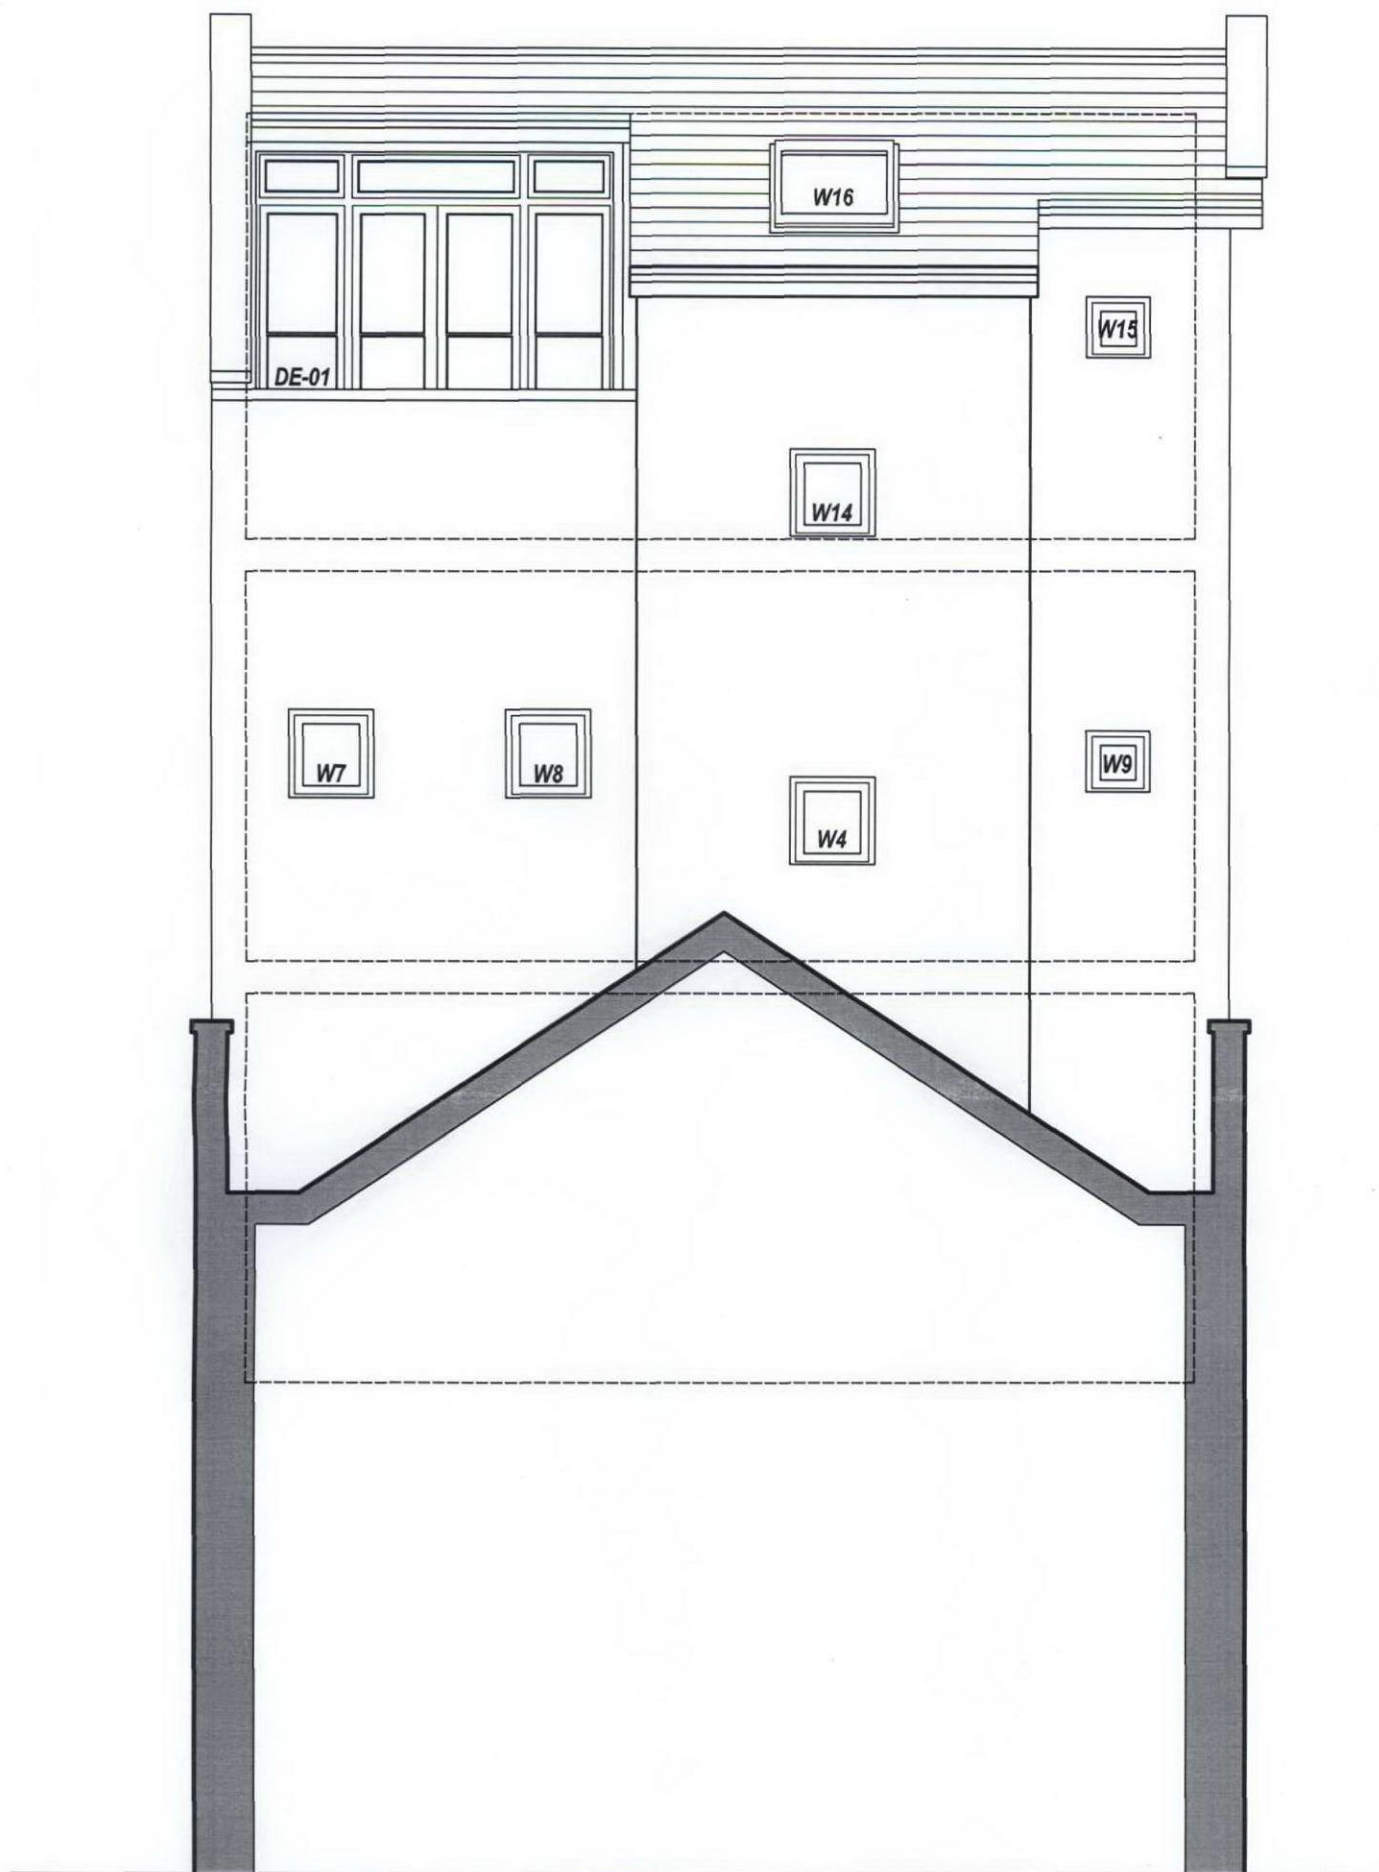

Window Renewal at
84D Chenies Mews, WC1E 6HU
for Mr. George Habgood

OLIVER BURSTON ARCHITECTS
Bickerton House
25 Bickerton Road
London N19 5JT
phone (020) 7272 8855
info@burstonarchitects.co.uk

Rear Elevation as proposed
1:50 @ A3
September 2009

RECEIVED 11 NOV 2009

910 - 071

5m

0m