



FLAT:  
66C PRIMROSE GARDENS

Section A-A

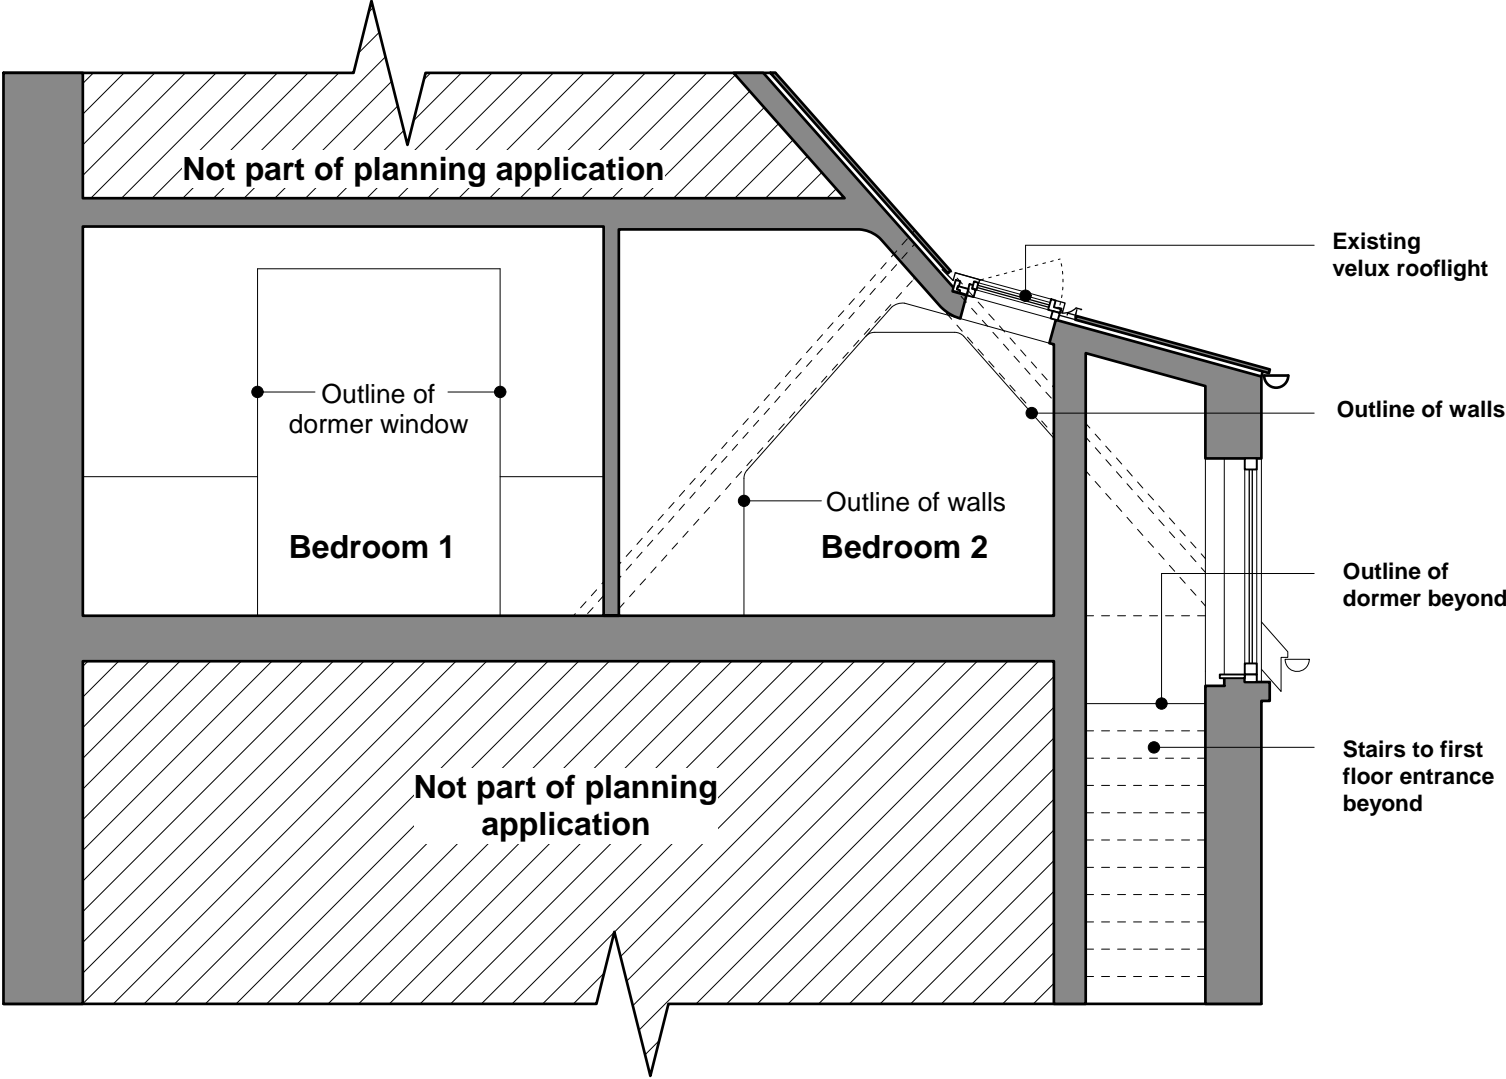

Section B-B

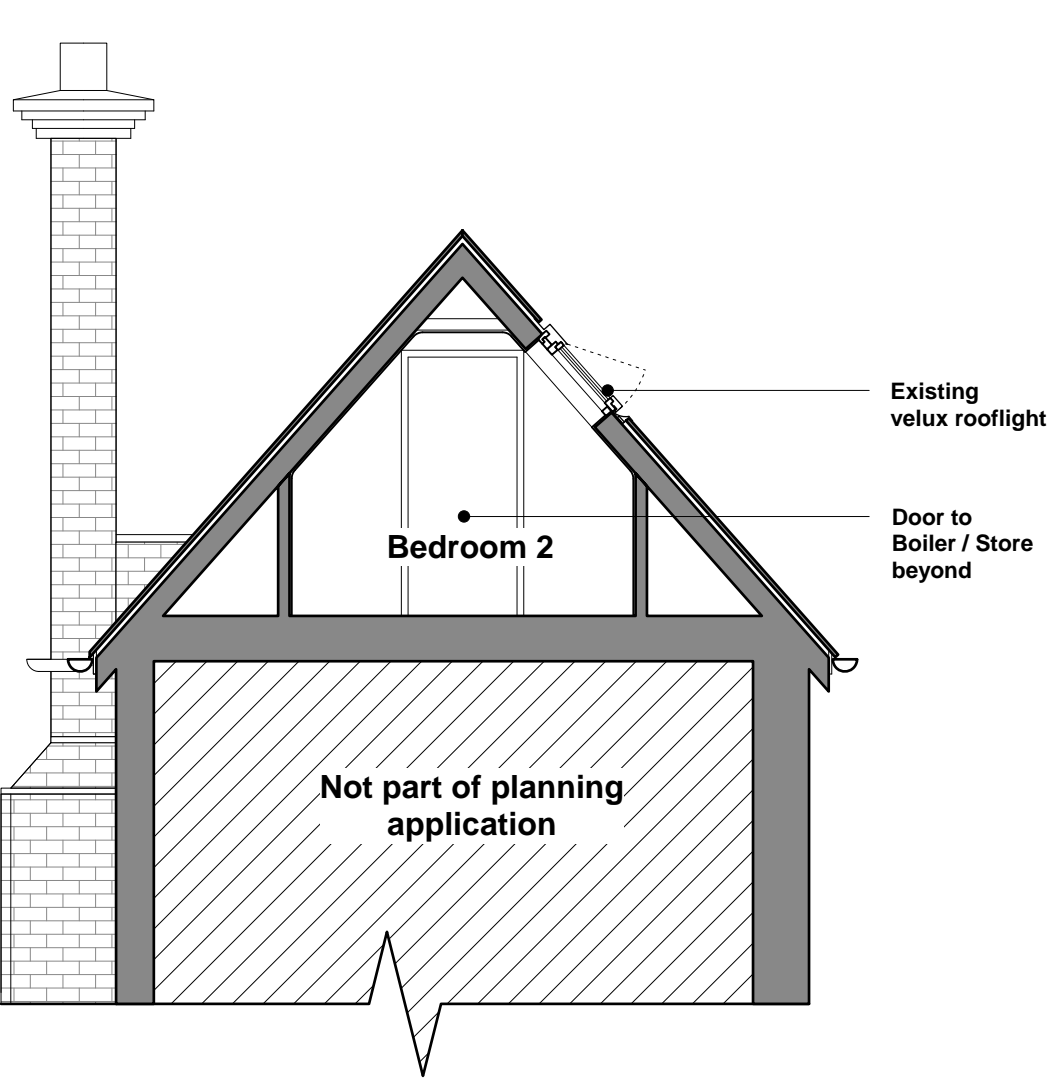

FOR PLANNING USE ONLY

© FULCRUM BUILDING DESIGN 2009				CLIENT  <b>The Camel Trust</b>	SCALE <b>1:50 @A3</b>	PROJECT  <b>66 PRIMROSE GARDENS, LONDON, NW3 4TP</b>	DRAWING NO.  <b>PR66-PL-2009-009</b>	REV.	<b>FBD</b> FULCRUM BUILDING DESIGN LTD <b>LONDON</b>
					DATE <b>OCT 2009</b>				
				COPYRIGHT FBD LTD. ARCHITECTS & DESIGNERS OTHERWISE STATED THIS DRAWING IS FOR INFORMATION ONLY. DRAWINGS TO BE READ IN CONJUNCTION WITH RELEVANT DRAWINGS AND SPECIFICATIONS. DRAWING NOT TO BE USED FOR LAND TRANSFER PURPOSES.  © FULCRUM BUILDING DESIGN LTD.	DRAWN <b>AWG-H</b>	DRAWING TITLE  <b>EXISTING SECTION A-A / B-B</b>	FBD FULCRUM BUILDING DESIGN LTD. ARCHITECTS & DESIGNERS 73 FARRINGDON ROAD, LONDON, EC1M 3JQ Tel.: 020 7430 1960 Fax: 020 799 08 448 E-MAIL: info@fbd-ltd.com <b>www.fbd-ltd.com</b>		
					CHECKED <b>30.10.09</b>				
	REV.	DATE	NOTES		STATUS <b>FOR PLANNING</b>				