
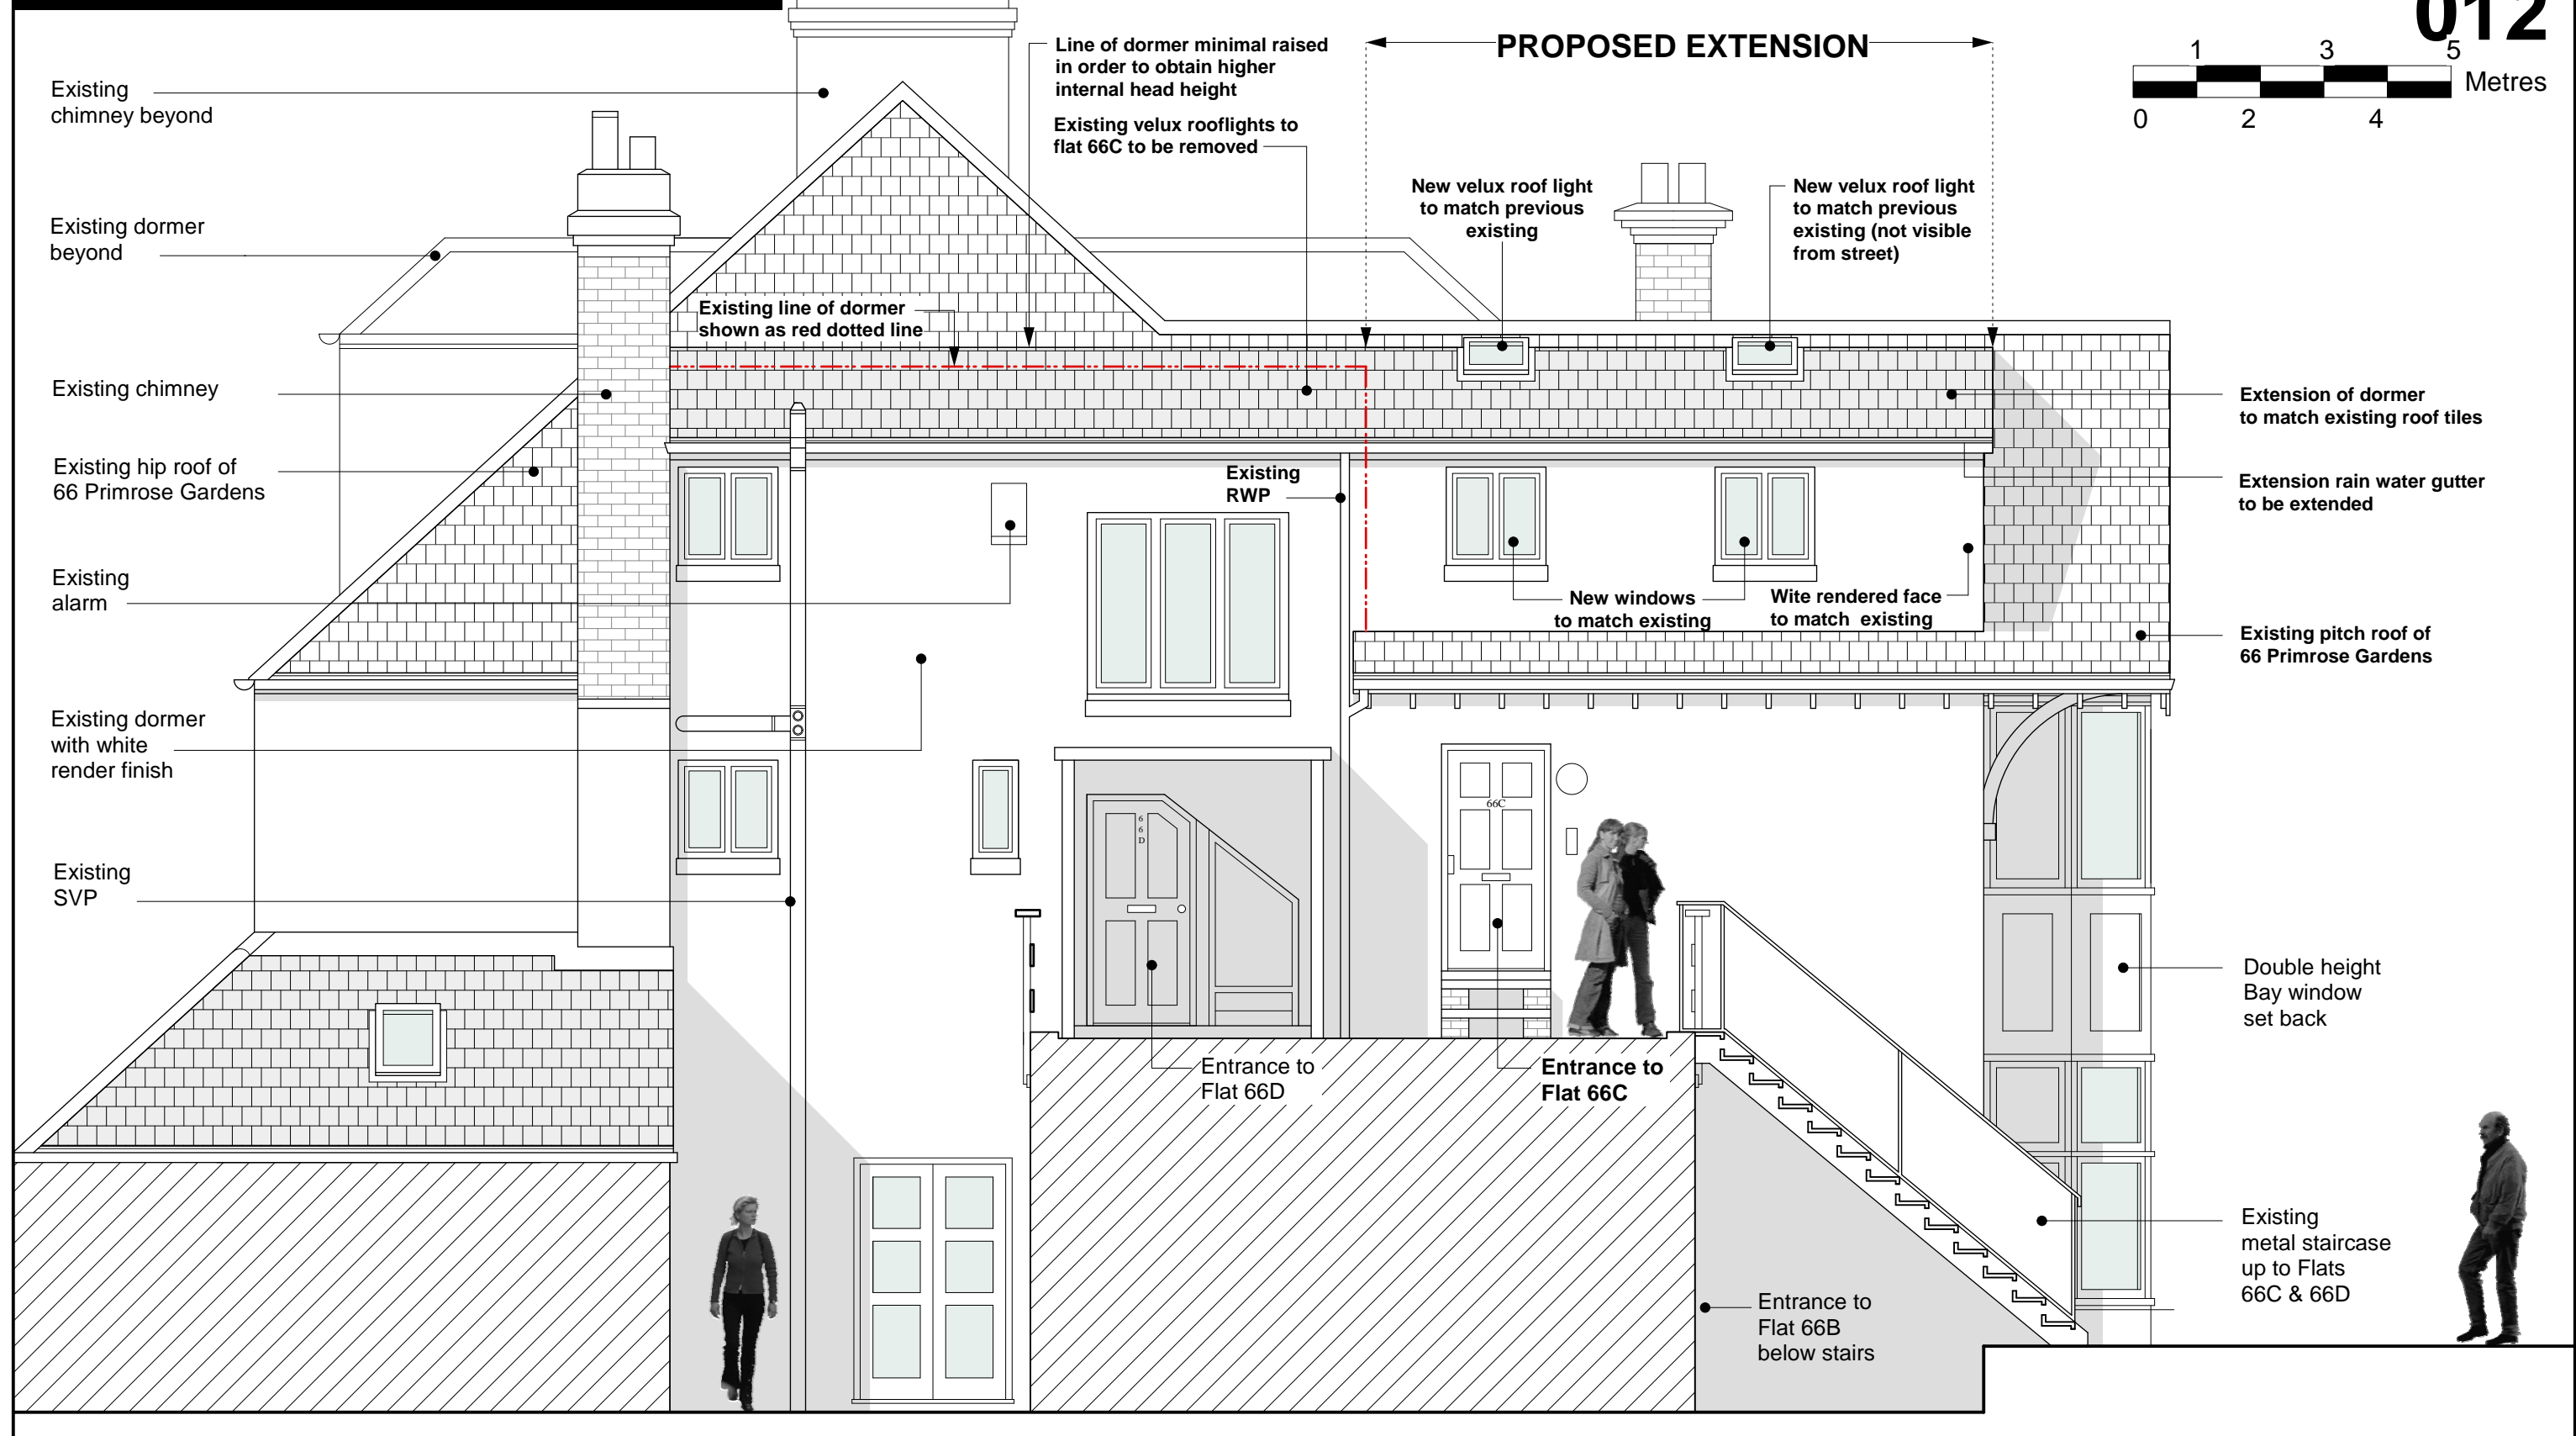


# PROPOSED SIDE ELEVATION 1:50

012

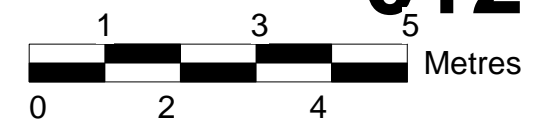

## FOR PLANNING USE ONLY

© FULCRUM BUILDING DESIGN 2009	CLIENT	SCALE	PROJECT	DRAWING NO.	REV.
	<b>The Camel Trust</b>	1:50 @A3	<b>66 PRIMROSE GARDENS, LONDON, NW3 4TP</b>	PR66-PL-2009-012	
	<small>COPYRIGHT FBD LTD. ARCHITECTS &amp; DESIGNERS OTHERWISE STATED THIS DRAWING IS FOR INFORMATION ONLY. DRAWINGS TO BE READ IN CONJUNCTION WITH RELEVANT DRAWINGS AND SPECIFICATIONS. DRAWING NOT TO BE USED FOR LAND TRANSFER PURPOSES.</small>	DATE	DRAWING TITLE	FBD FULCRUM BUILDING DESIGN LTD. ARCHITECTS & DESIGNERS 73 FARRINGDON ROAD, LONDON, EC1M 3JQ Tel.: 020 7430 1960 Fax: 020 799 08 448 E-MAIL: info@fbd-ltd.com www.fbd-ltd.com	
	© FULCRUM BUILDING DESIGN LTD.	OCT 2009	<b>PROPOSED SIDE ELEVATION</b>		
REV.	DATE	NOTES	DRAWN	CHECKED	STATUS
			AWG-H	30.10.09	FOR PLANNING

