



**FLAT:
66C PRIMROSE GARDENS**

Section A-A

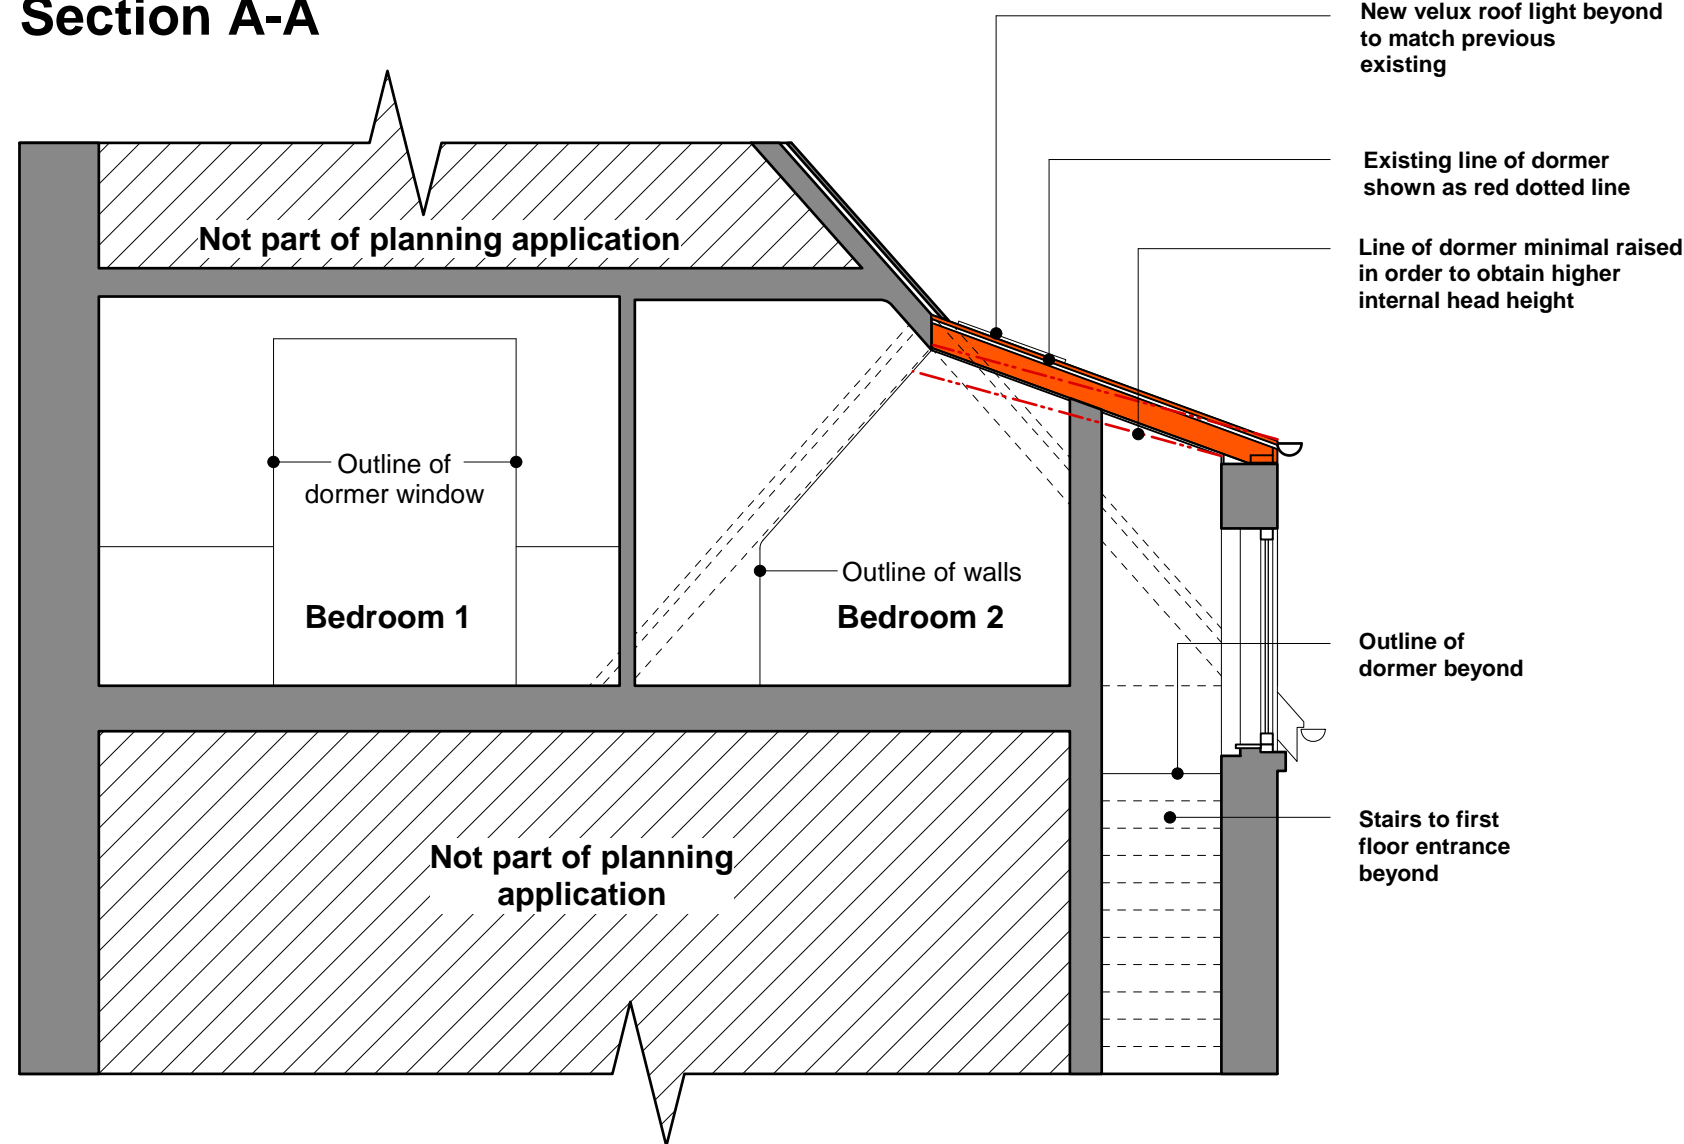

Section B-B

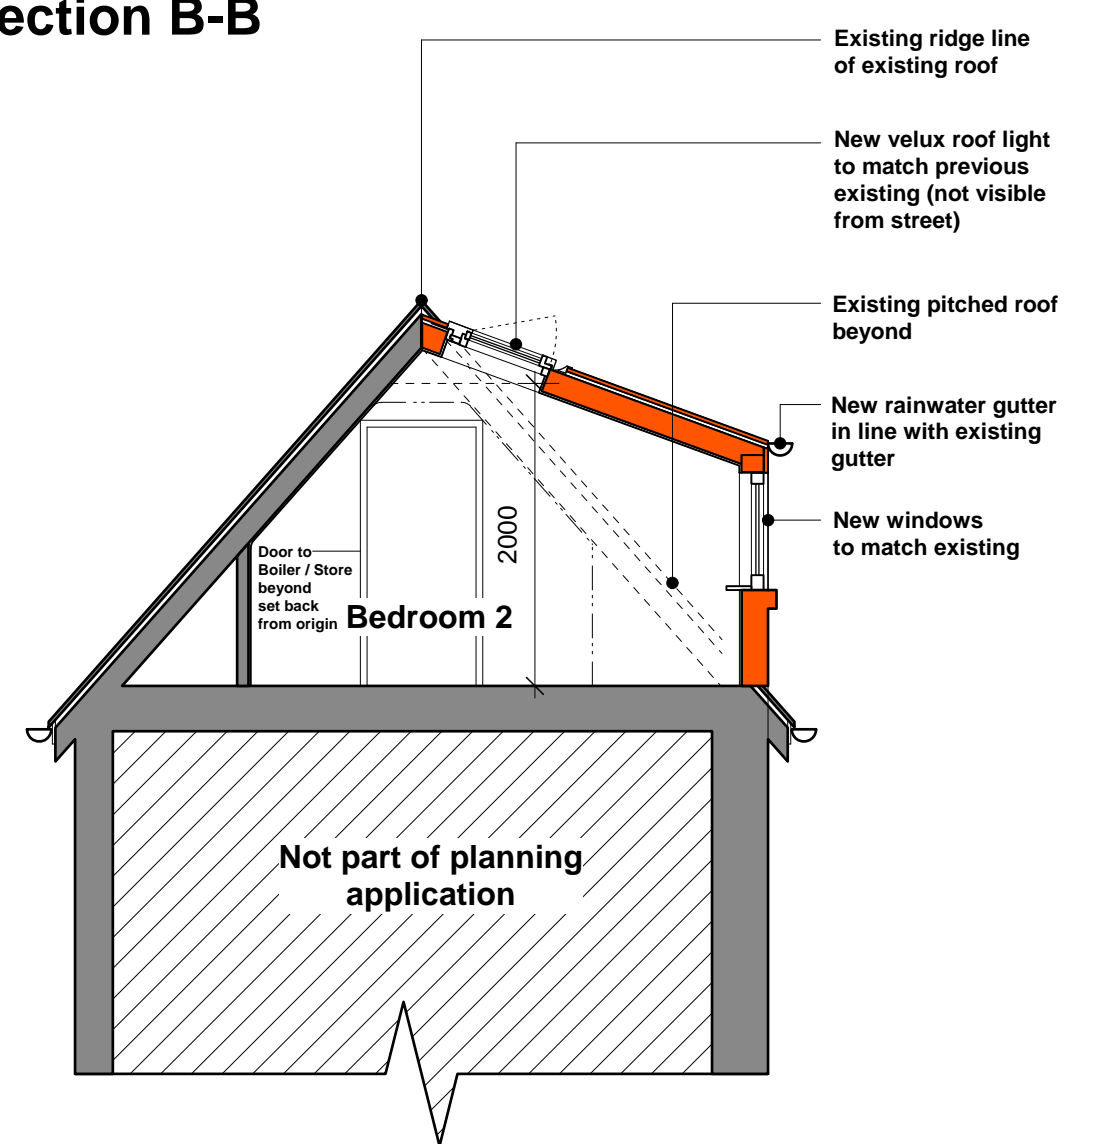

FOR PLANNING USE ONLY

© FULCRUM BUILDING DESIGN 2009	REV.	DATE	NOTES	CLIENT	SCALE	PROJECT	DRAWING NO.	REV.
				The Camel Trust	1:50 @A3	66 PRIMROSE GARDENS, LONDON, NW3 4TP	PR66-PL-2009-013	
				<small>COPYRIGHT FBD LTD. ARCHITECTS & DESIGNERS OTHERWISE STATED THIS DRAWING IS FOR INFORMATION ONLY. DRAWINGS TO BE READ IN CONJUNCTION WITH RELEVANT DRAWINGS AND SPECIFICATIONS. DRAWING NOT TO BE USED FOR LAND TRANSFER PURPOSES.</small>	DATE OCT 2009	DRAWING TITLE PROPOSED SECTION A-A / B-B	FBD FULCRUM BUILDING DESIGN LTD. ARCHITECTS & DESIGNERS 73 FARRINGDON ROAD, LONDON, EC1M 3JQ Tel.: 020 7430 1960 Fax: 020 799 08 448 E-MAIL: info@fbd-ltd.com www.fbd-ltd.com	
				© FULCRUM BUILDING DESIGN LTD.	DRAWN AWG-H			
				CHECKED 30.10.09				
				STATUS FOR PLANNING				

