


EXISTING CROSS SECTION X-X
SCALE 1:50

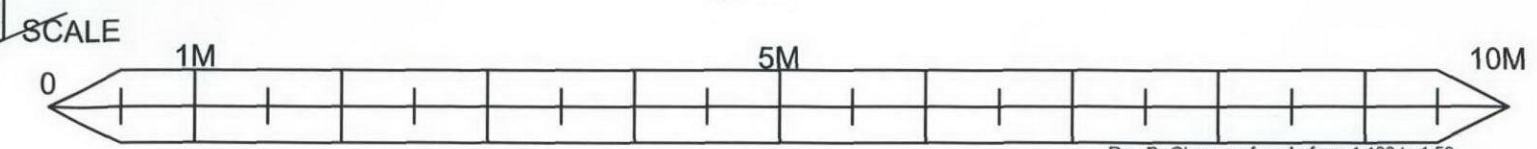

RECEIVED 11 NOV 2009

Rev B- Change of scale from 1:100 to 1:50

Project 50 Eton Avenue, London NW3 3HN Proposed alterations and extensions to existing family dwelling, including single storey extension to front & rear and installation of solar panels system to roof.			
Applicant Mr & Mrs Yusuf & Ingrid Ismail			
Dwg Title EXISTING CROSS SECTION X-X			
Scale (in A3 format) 1:50	Date Nov 2009	Job / Dwg No 08-2020/EXG06	Rev B

REAR PATIO - 30 CROSSFIELD ROAD

REAR PATIO - 50 ETON AVENUE

OVERALL SITE OF - 50 ETON AVENUE