



PROPOSED CROSS SECTION Y-Y
SCALE 1:50

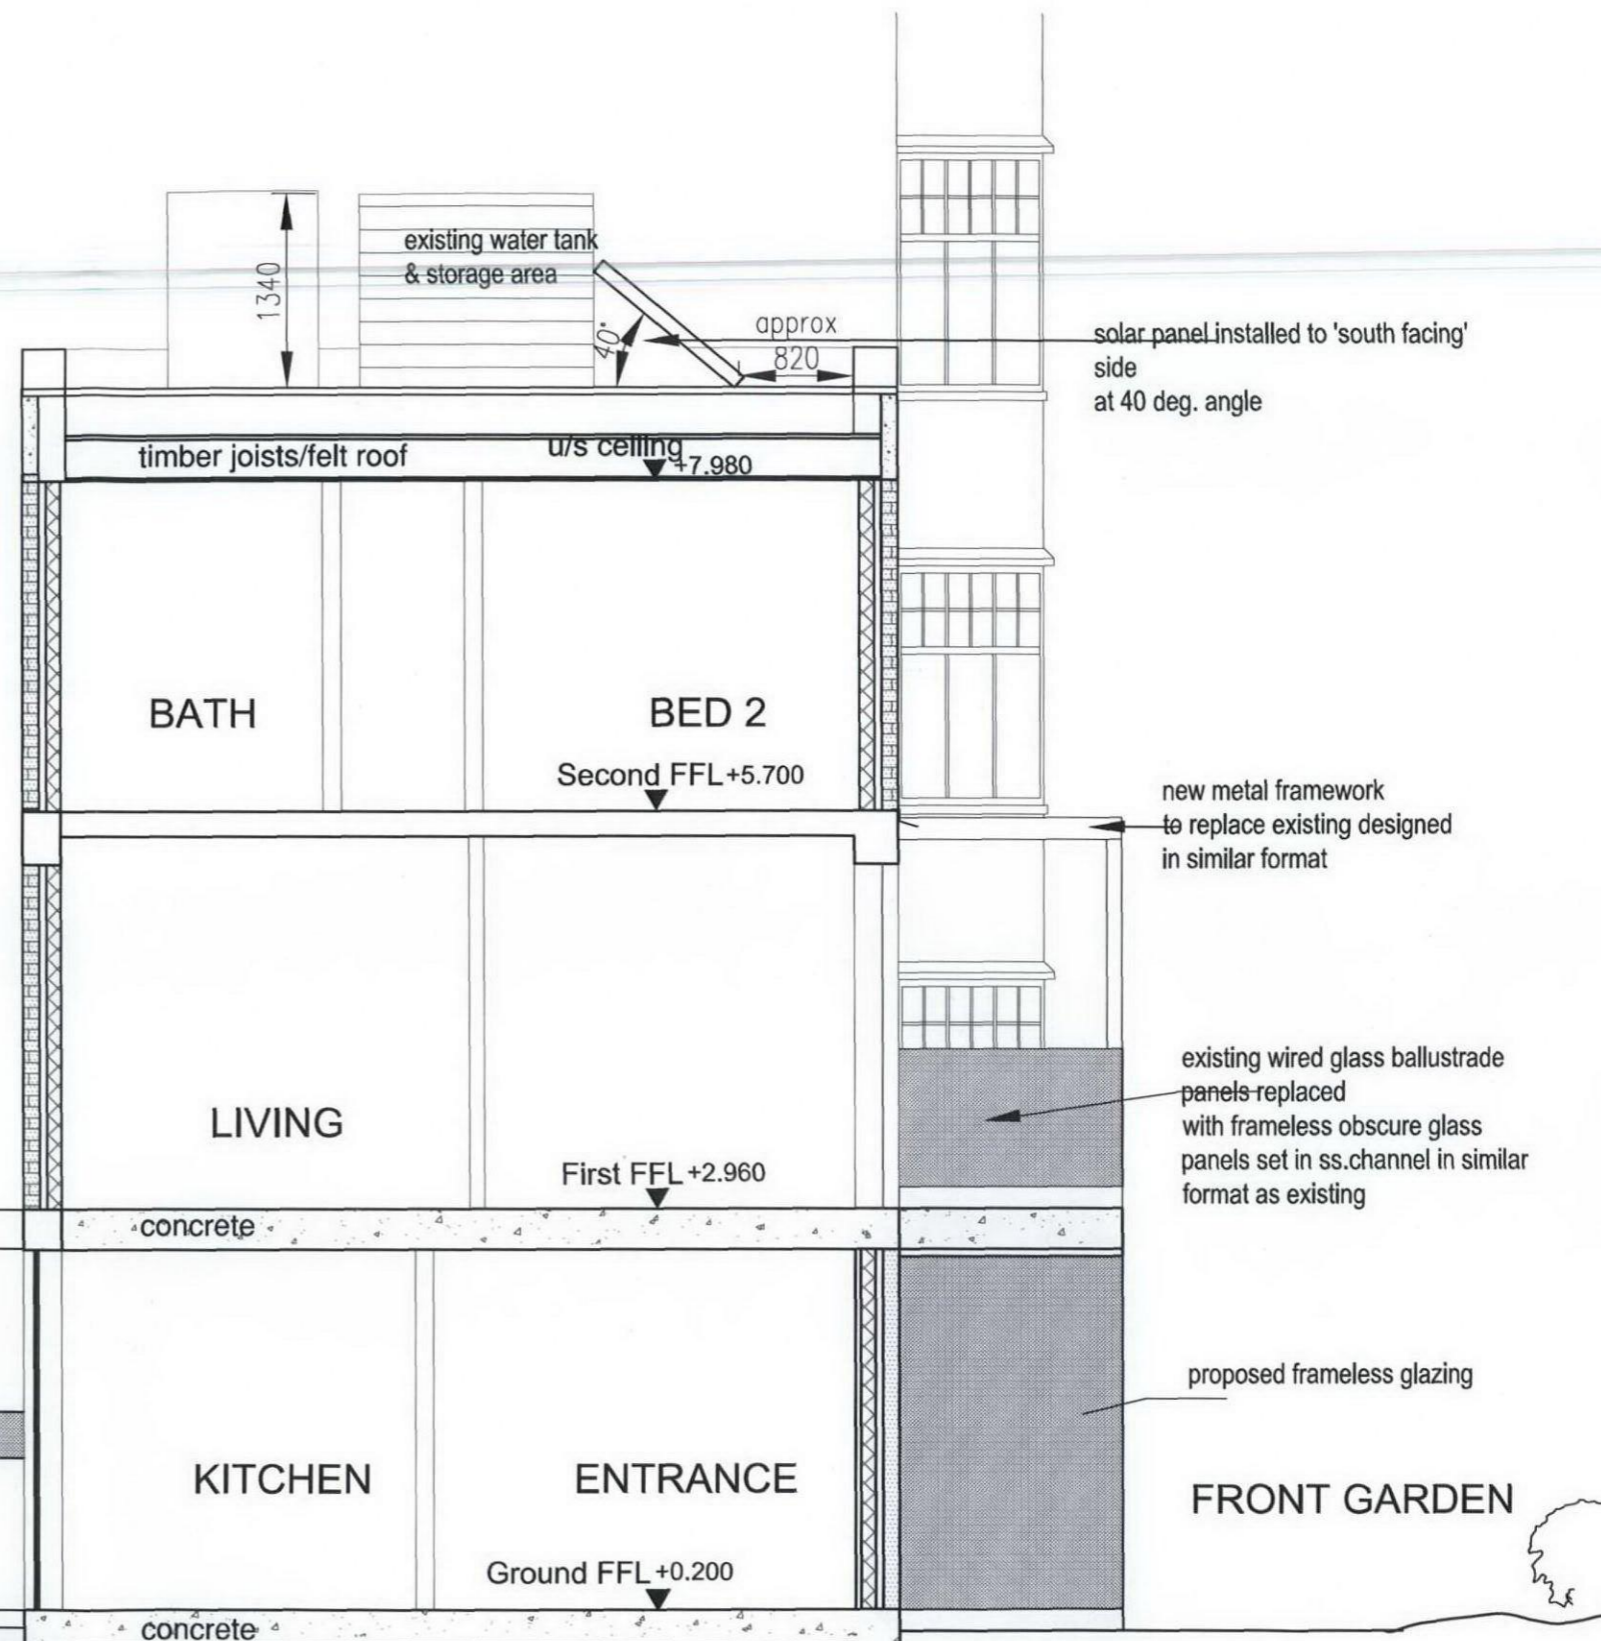

PROPOSED CROSS SECTION X-X
SCALE 1:50

PROPOSED GD.FL.
FRONT EXTENSION

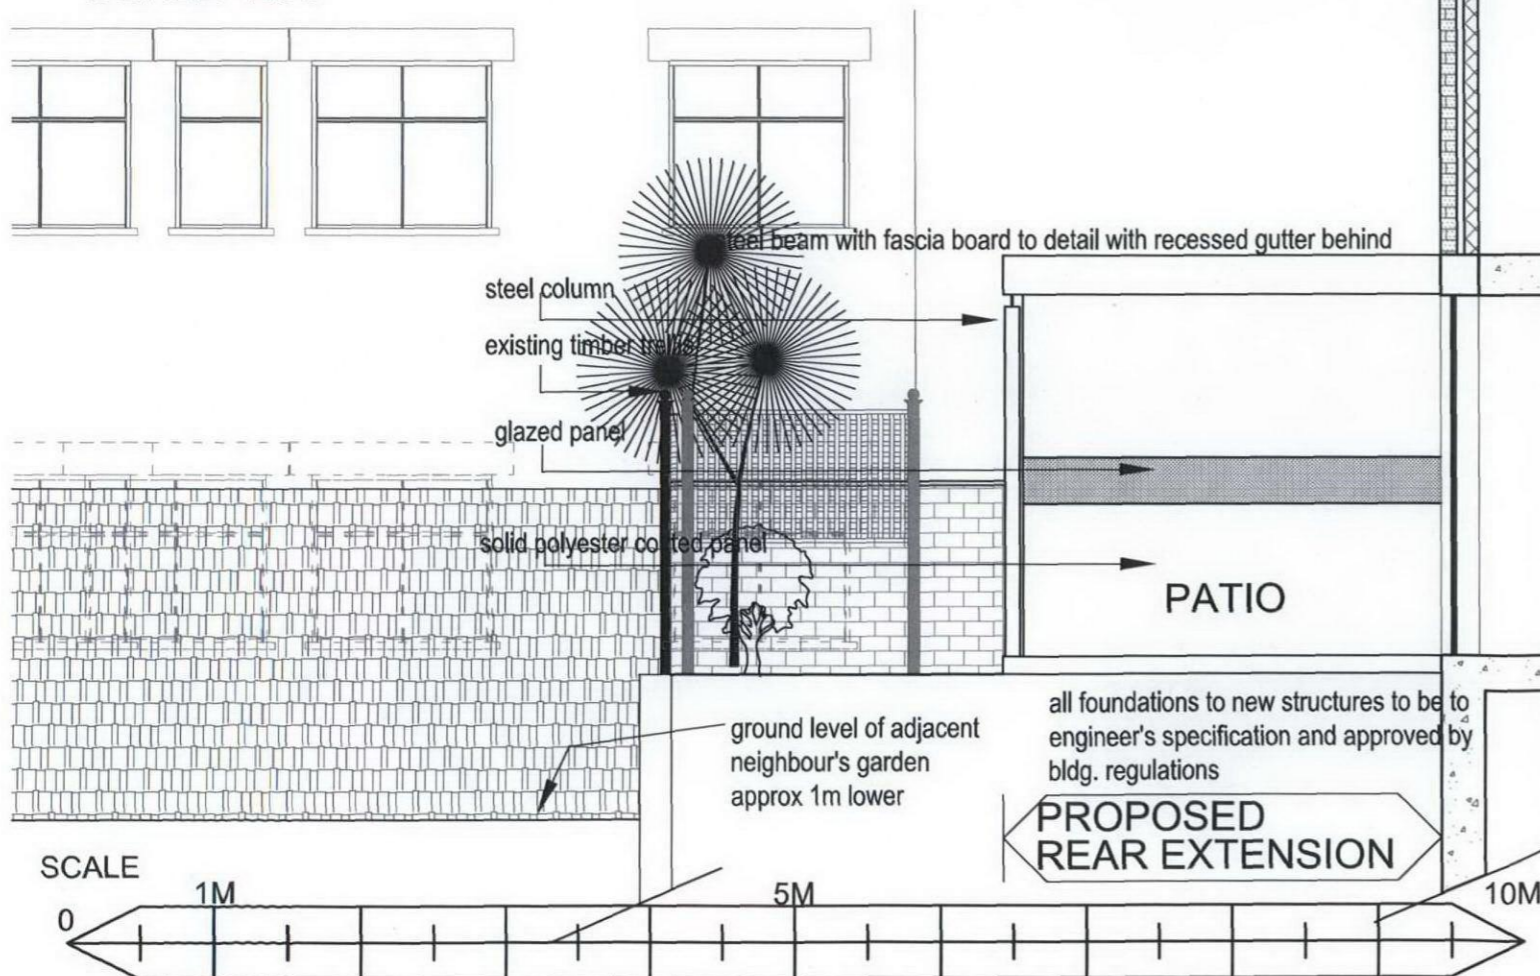

REAR PATIO - 30 CROSSFIELD ROAD

REAR PATIO - 50 ETON AVENUE

OVERALL SITE OF - 50 ETON AVENUE

Rev B- Change of scale from 1:100 to 1:50

Project 50 Eton Avenue, London NW3 3HN
Proposed alterations and extensions to existing family dwelling, including single storey extension to front & rear and installation of solar panels system to roof.

Applicant

Mr & Mrs Yusuf & Ingrid Ismail

Dwg Title

PROPOSED CROSS SECTION X-X & Y-Y

Scale	Date	Job / Dwg No	Rev
1:50	Nov 2009	08-2020 / PP05	B