

ROCHESTER PLACE

WILMOT PLACE

EX CROSSOVER

EX RAILINGS

3

2

1

GARAGE


APPLICATION SITE

EX LIGHTWELL

171 sq.M

OUTLINE OF INTERNAL WALL AT FIRST FLOOR

57

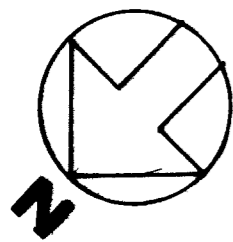

© COPYRIGHT C. KHOO 2007

ARCHITECT C. KHOO RIBA - PROGETTI  
109 CHETWYND ROAD LONDON NW5 1DA TEL: 020 7482 5996

JOB TITLE 55 ROCHESTER PLACE & 3A WILMOT PLACE LONDON NW1

DRAWING TITLE EXISTING PLANS DATE 09.11.2007

SCALE 1:100

JOB NO 234 / P 4 /



EX GARAGE  
V


EX  
2 STOREY OFFICE  
BUILDING TO BE  
DEMOLISHED  
V

**3**  
EX LOWER GROUND FLOOR  
V

ROCHESTER  
PLACE


**4**

**5** WILMOT PLACE ELEVATION  
1:100

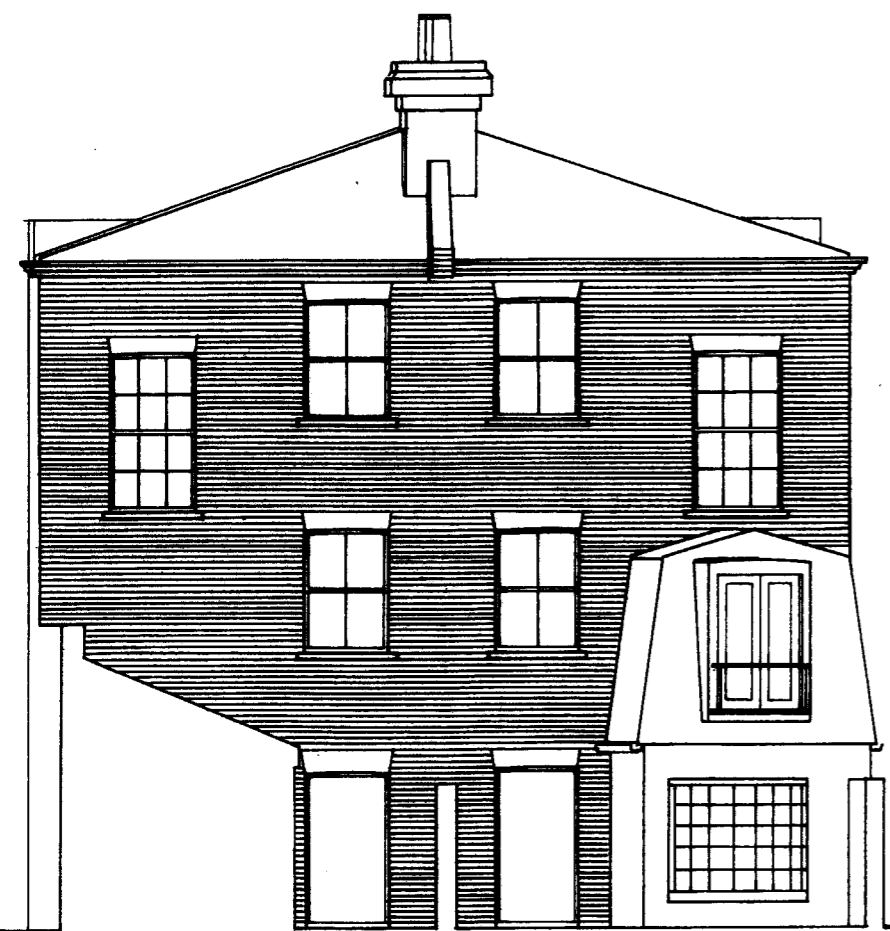

**4**  
SECTION  
1:100

ROCHESTER  
PLACE

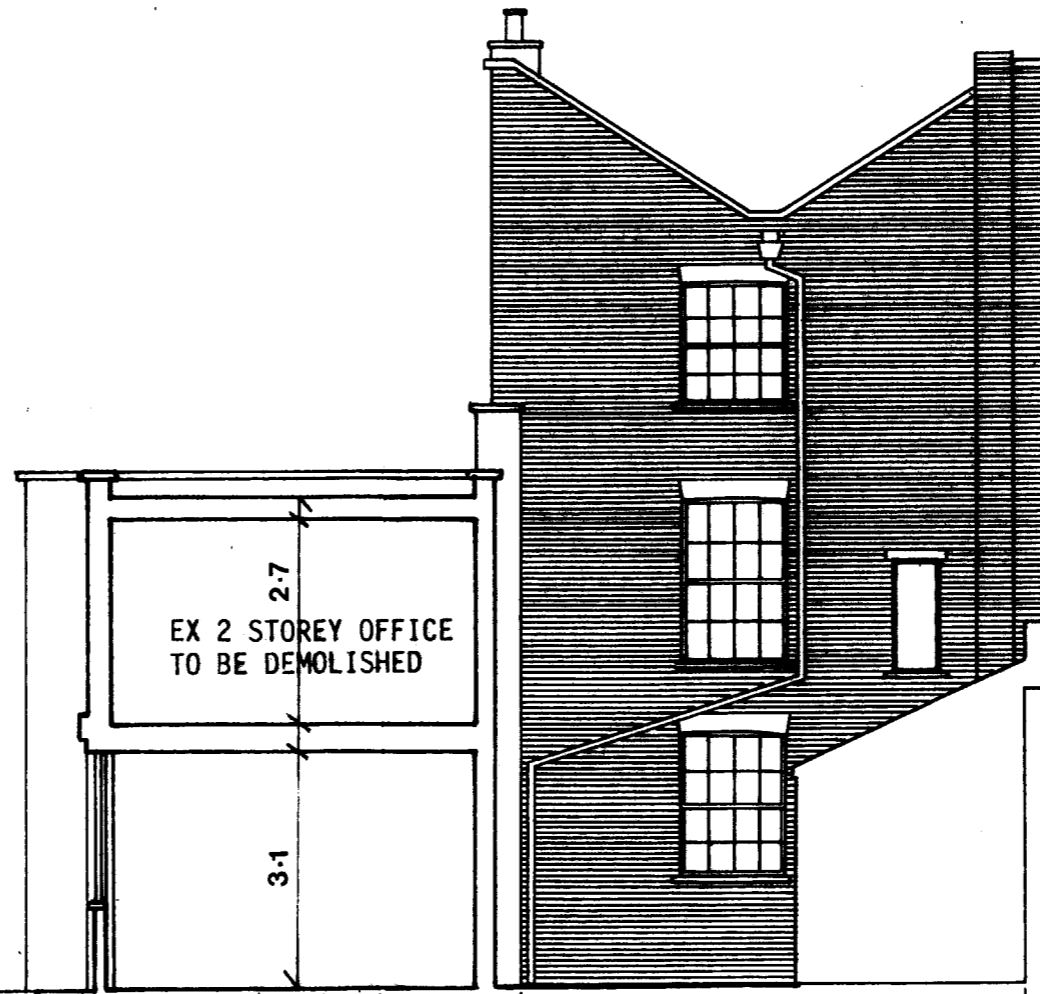

EX 2 STOREY OFFICE  
TO BE DEMOLISHED

2.7

3.1

EXISTING  
OFFICE  
BUILDING

**3**  
EX  
LIGHTWELL

EX  
GARAGE

DETAIL PLANNING APPLICATION

© COPYRIGHT C. KHOO 2007



C. KHOO RIBA - PROGETTI  
109 CHETWYND ROAD LONDON NW5 1DA TEL: 020 7482 5994

55 ROCHESTER PLACE & 3A WILMOT PLACE LONDON  
NW1

EXISTING 09.11.2007

SECTIONS 1:100

ELEVATION 234 / **P 5** /

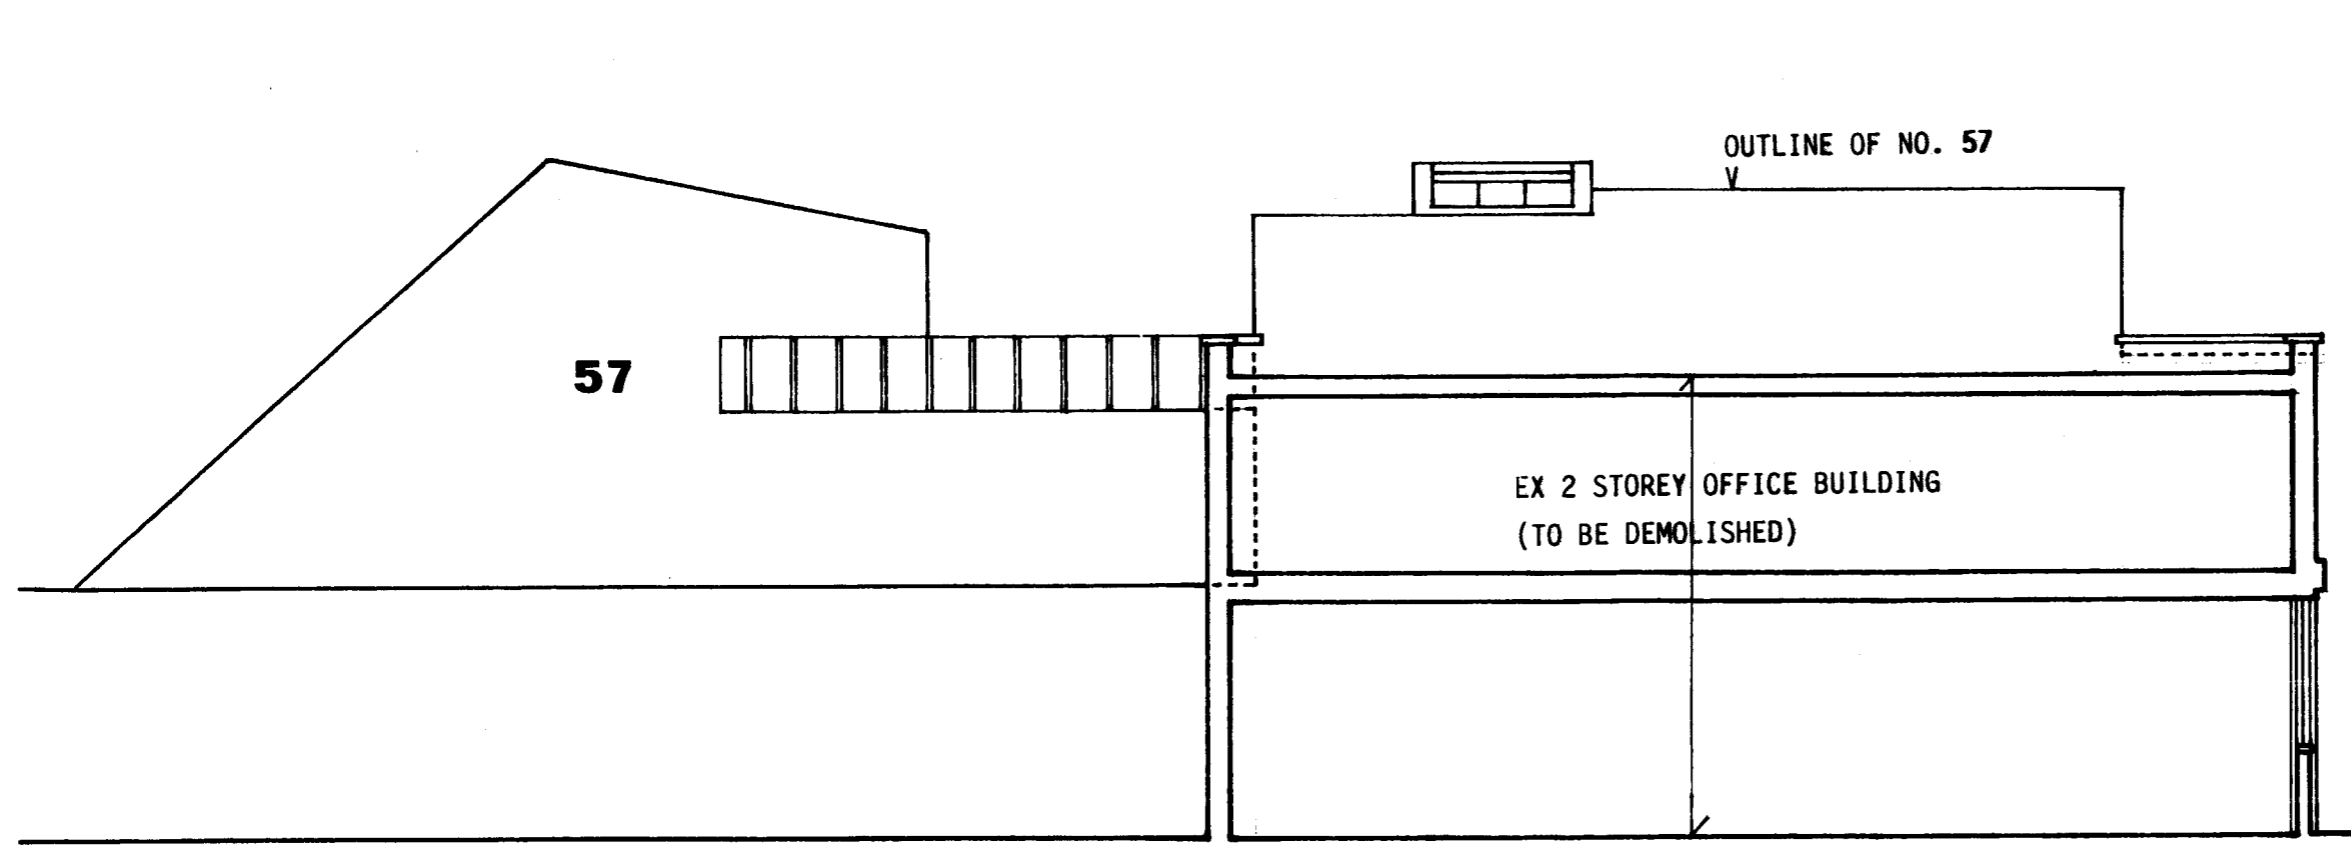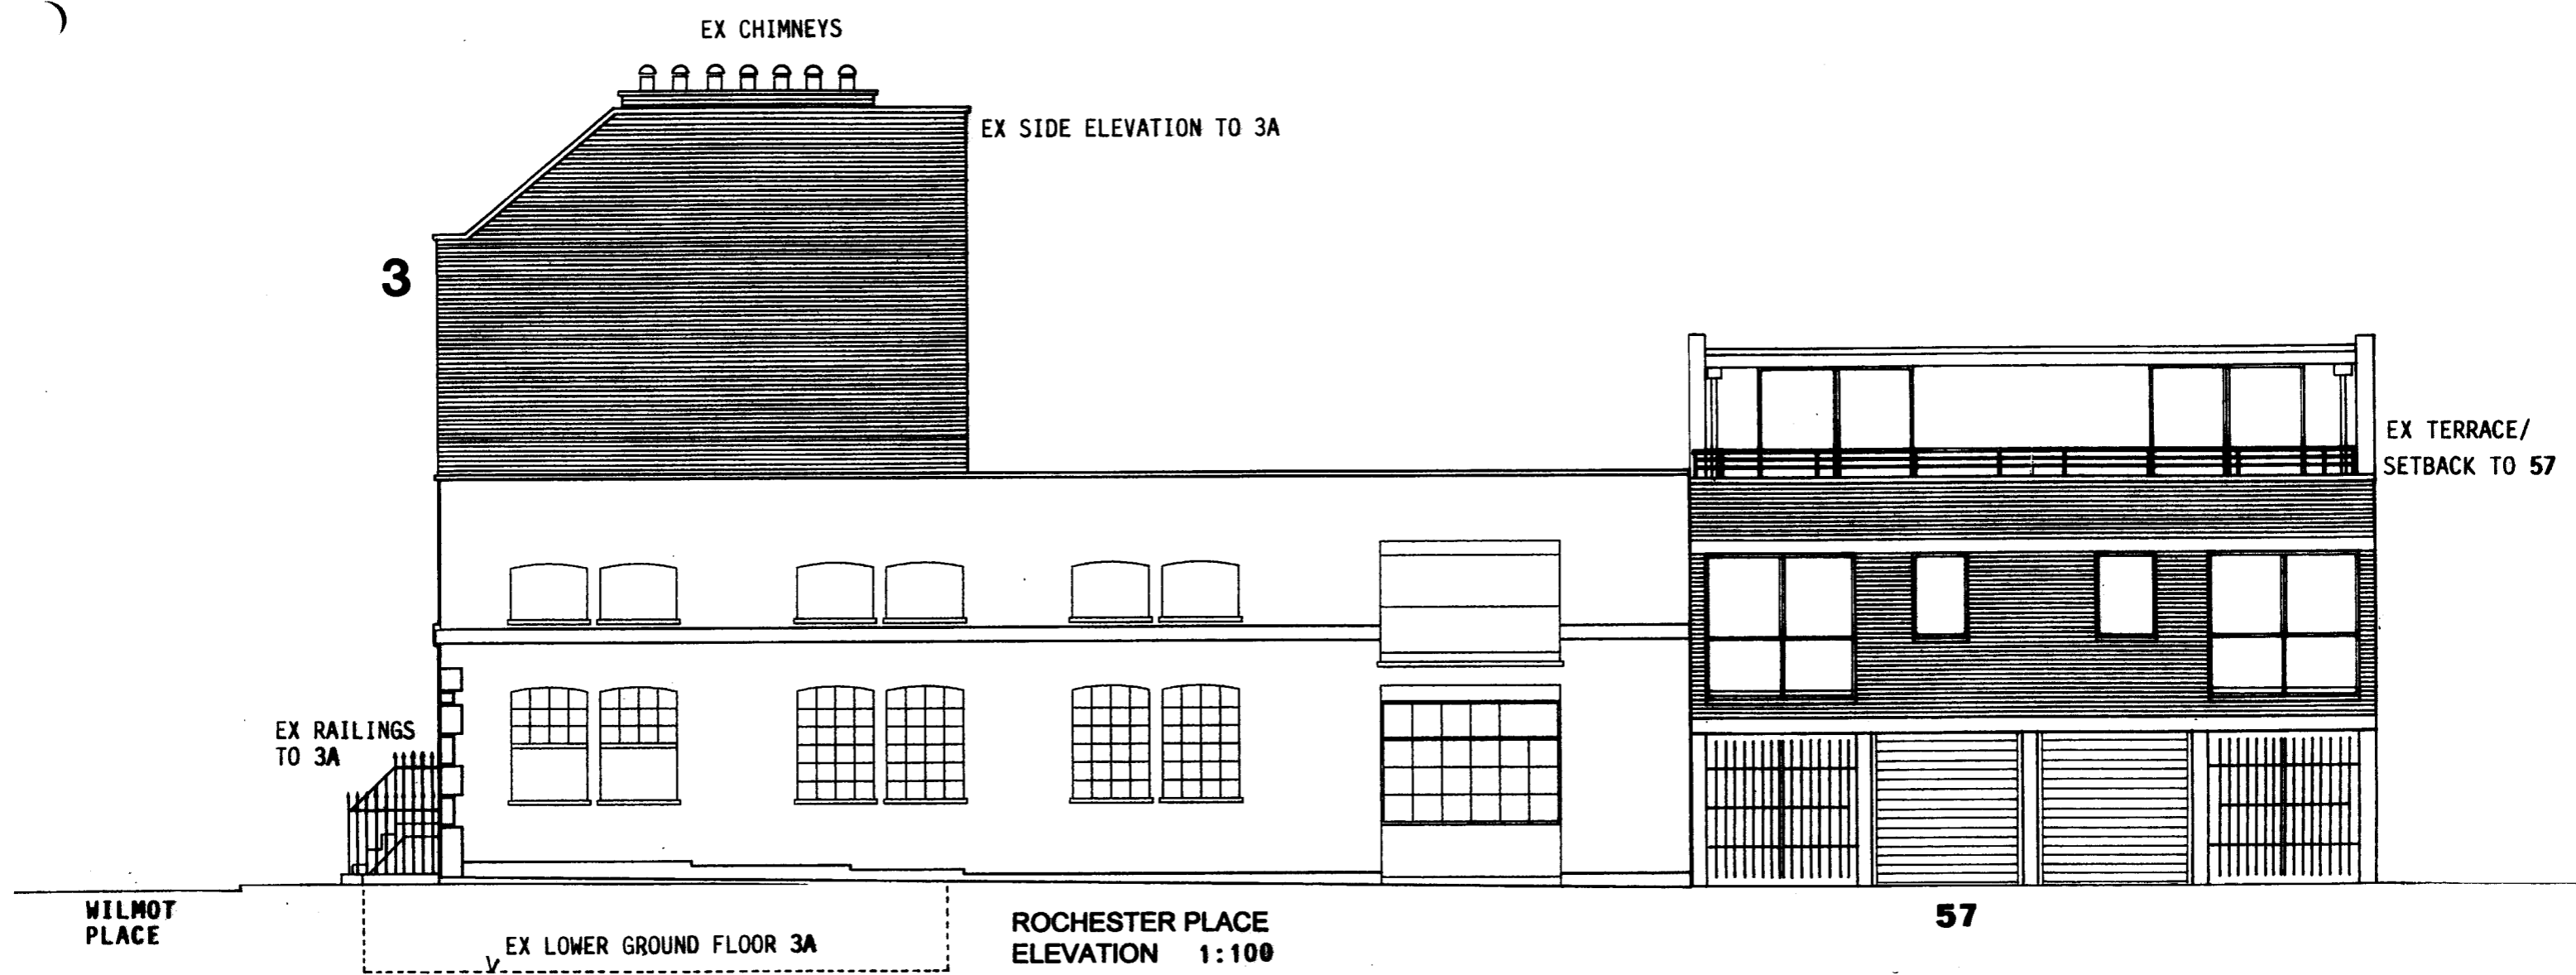

SECTION  
1:100

ROCHESTER  
PLACE

DETAIL PLANNING APPLICATION

© COPYRIGHT C. KHOO 2007

ARCHITECT C. KHOO RIBA - PROGETTI  
109 CHETWYND ROAD LONDON NW5 1DA TEL: 020 7482 5994

SUBJECT 55 ROCHESTER PLACE & 3A WILMOT PLACE LONDON NW1

DATE 09.11.2007

EXISTING SECTIONS 1:100

ELEVATION 234 / P 6 /