



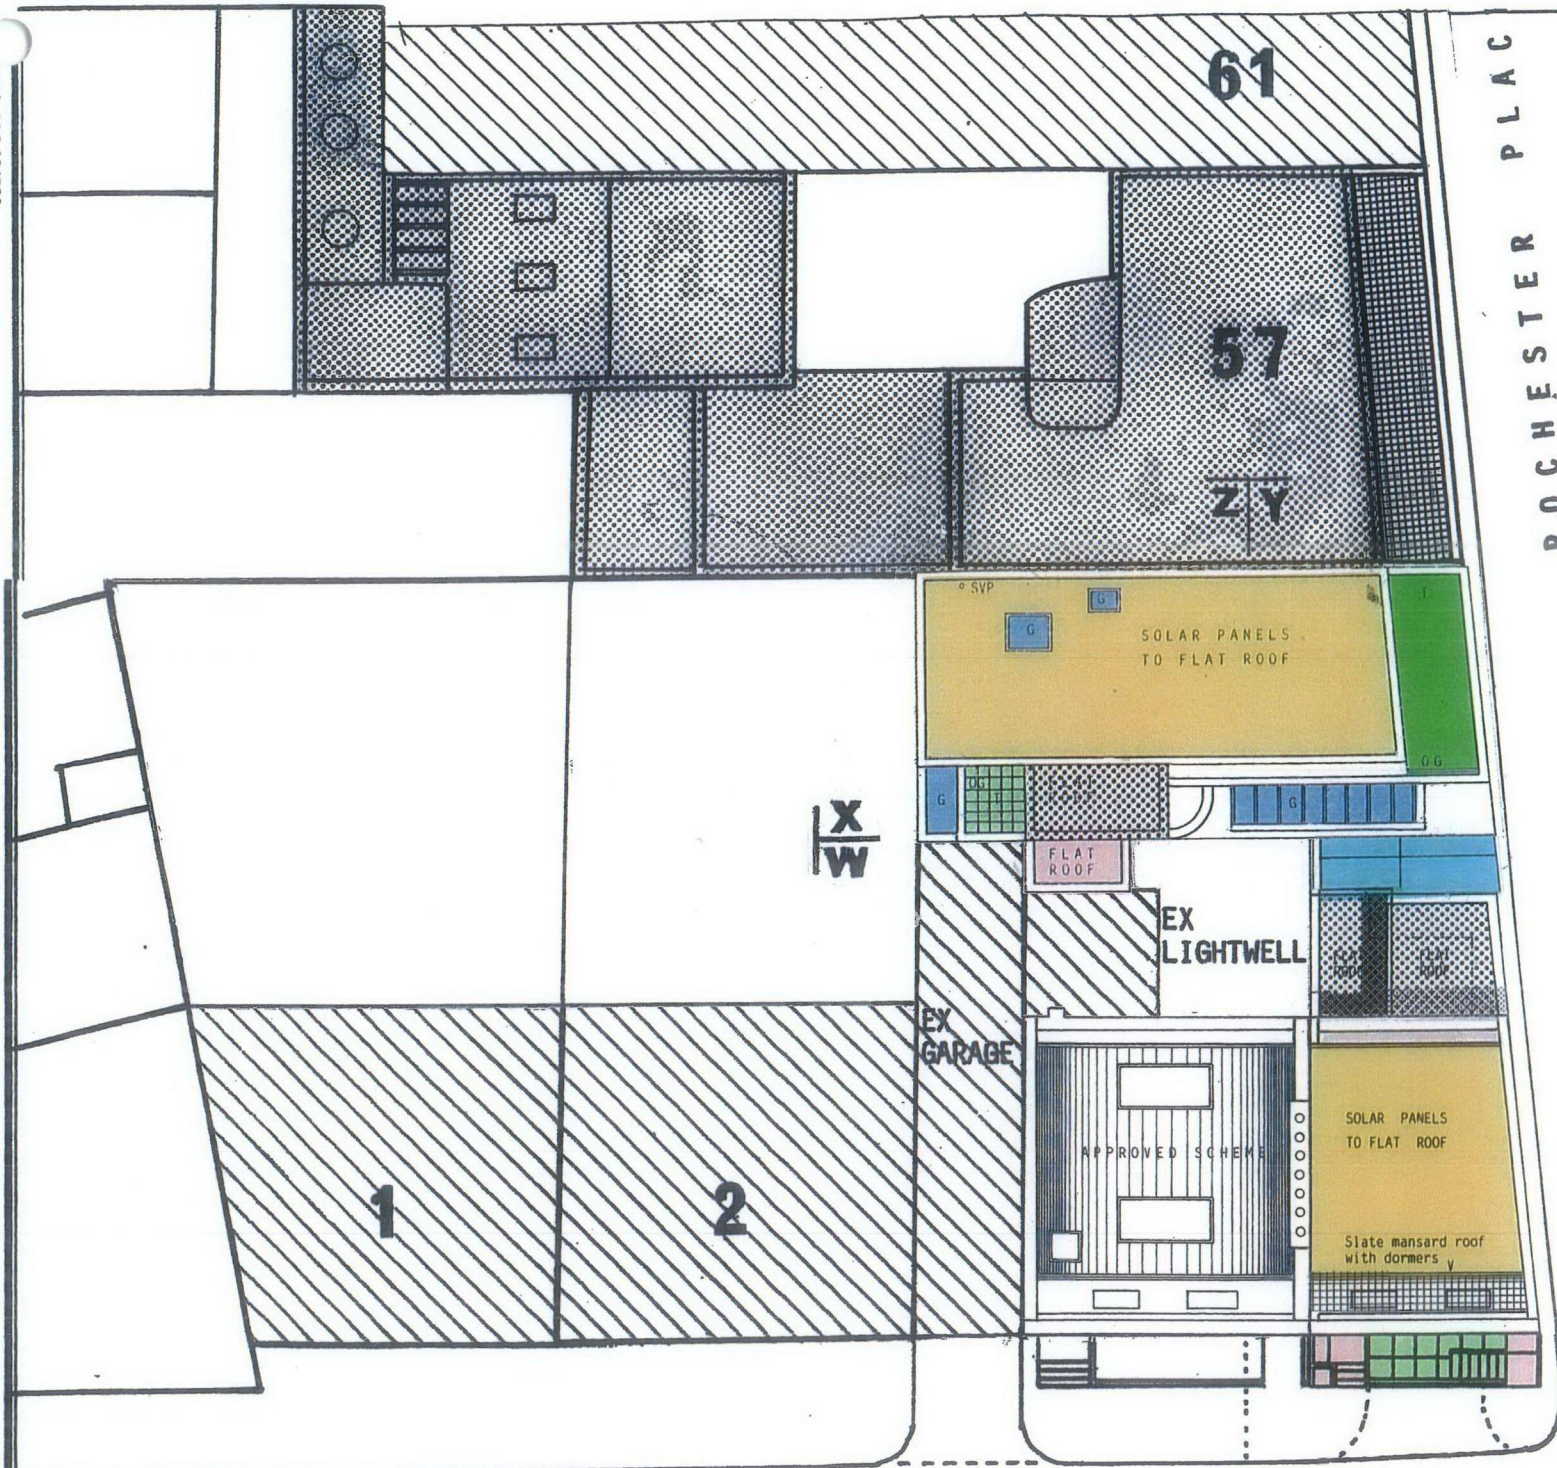


REVISION L (15 OCT 2009)

1. DETAIL PLANNING RE-APPLICATION
2. B1 ceiling heights increased
3. Bicycle & Refuse Storage relocated

WILMOT PLACE

Z Y

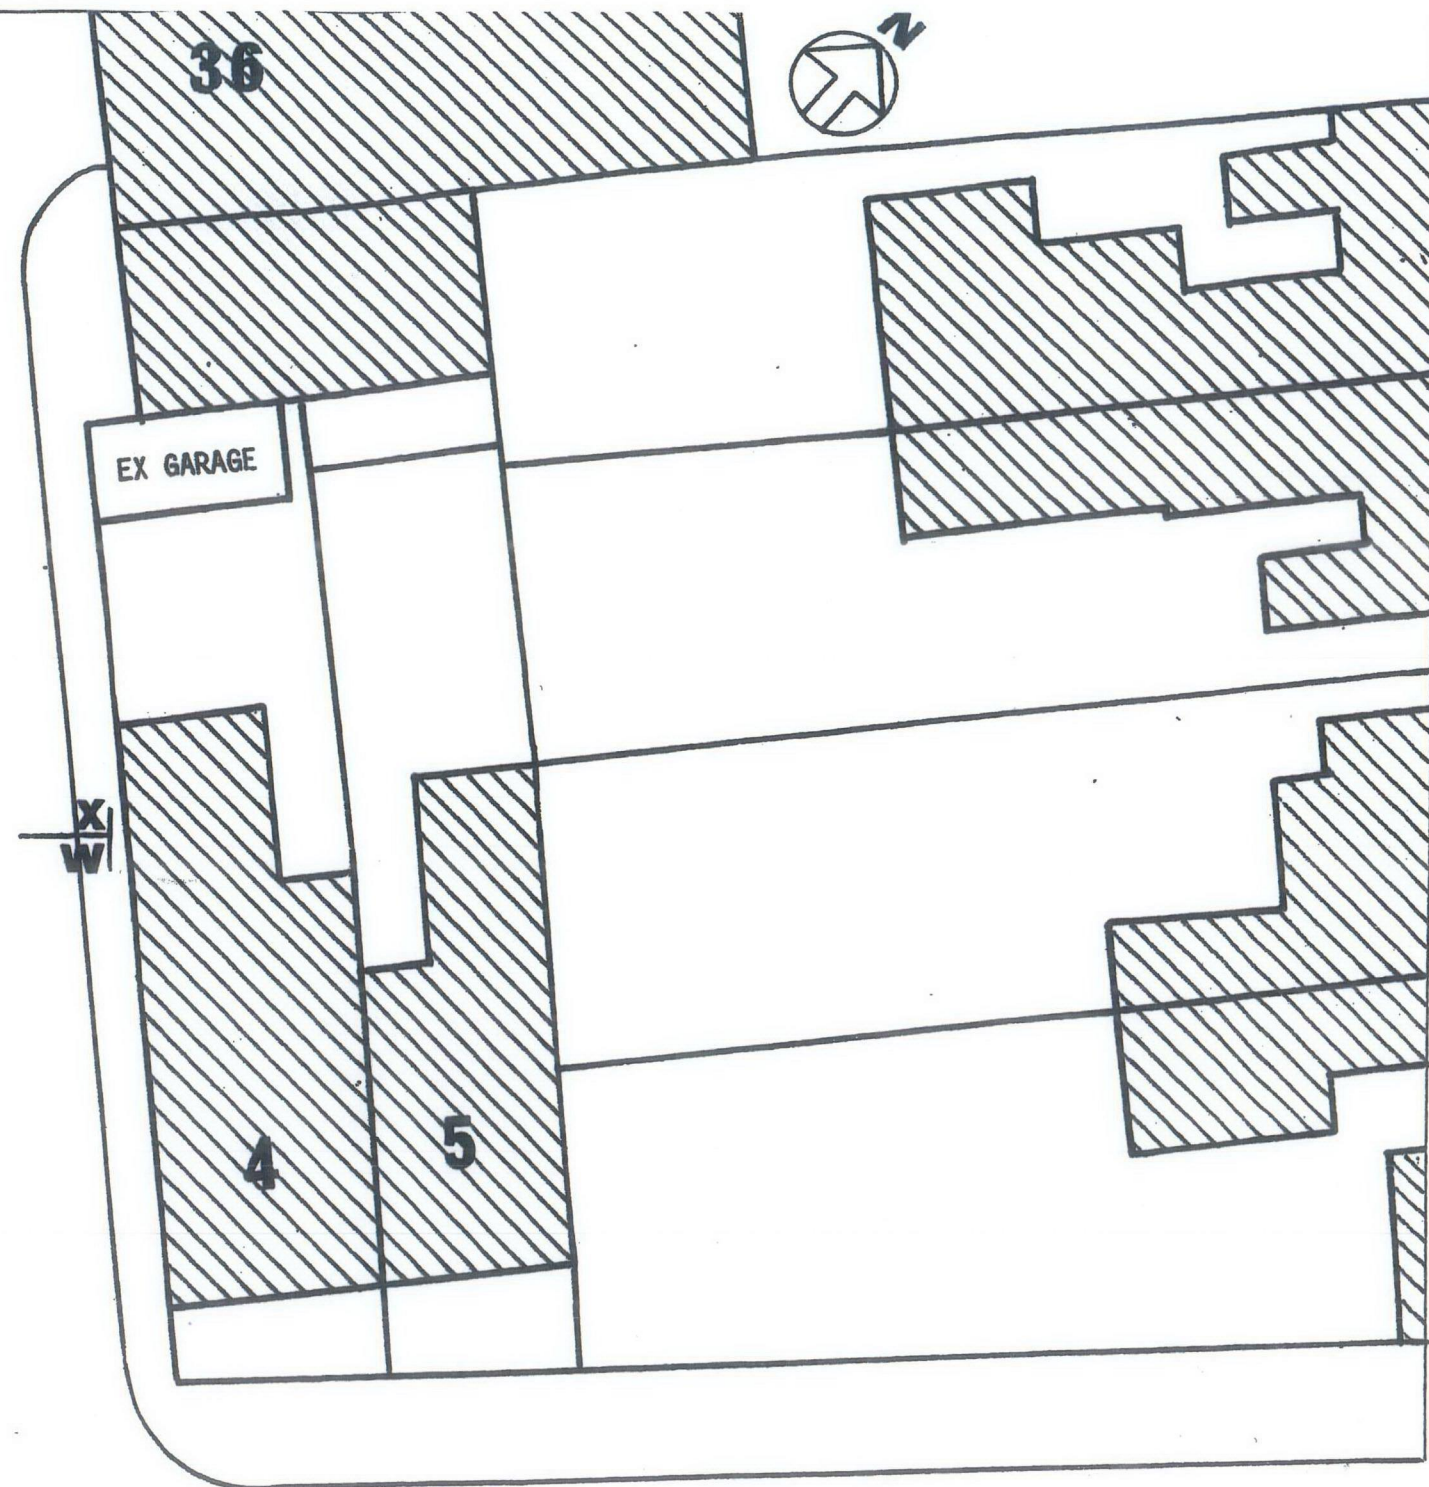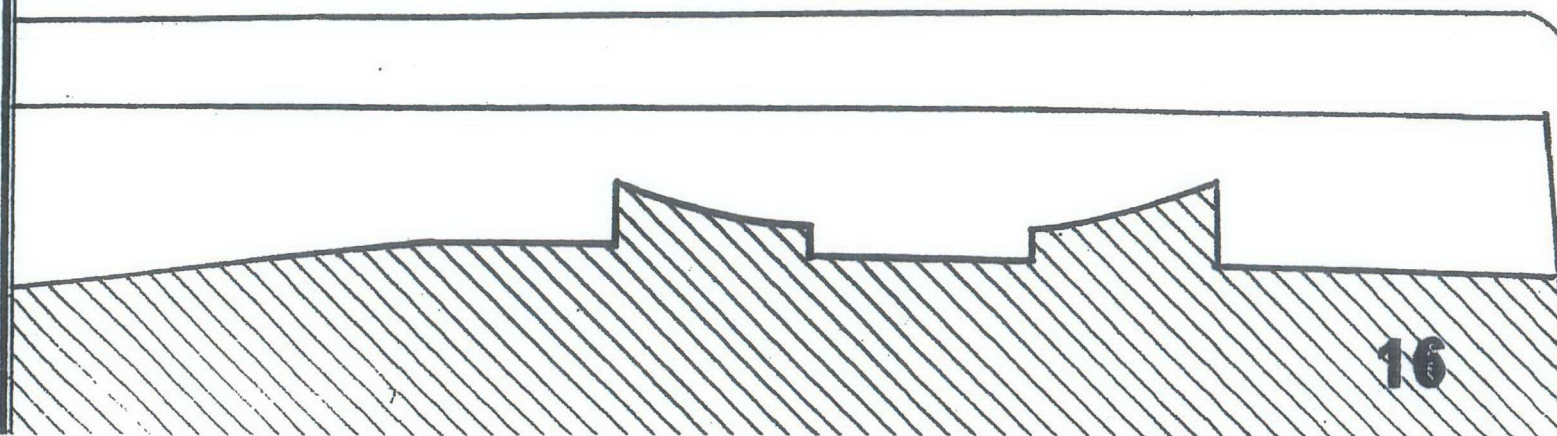

REVISION K (10 AUG 2009)

1. Total B1 floor area increased to 235 sq.M
2. Omit Flat A (1 P unit @ 1st Fl.)
3. House B revised to Duplex 4P unit B (92 sq.M)



SITE PLAN 1:200

DETAIL PLANNING APPLICATION

© COPYRIGHT C. KHOO 2007

C. KHOO RIBA - PROJECT
109 CHEYND ROAD LONDON NW5 1DA TEL: 020 7482 595

55 ROCHESTER PLACE & 3A WILMOT PLACE LONDON NW1

PROPOSED PLANS 09.11.2007

1:200

234 / P 7 / L