



NOTES
 DO NOT SCALE OFF THIS DRAWING.
 ALL DIMENSIONS MUST BE CHECKED ON SITE
 PRIOR TO ANY WORK BEING PUT IN HAND.
 ANY DISCREPANCIES ARE TO BE BROUGHT TO
 THE ATTENTION OF THE PROJECT MANAGER
 IMMEDIATELY UPON DISCOVERY.


W11 & W12 TO BE REPLACED

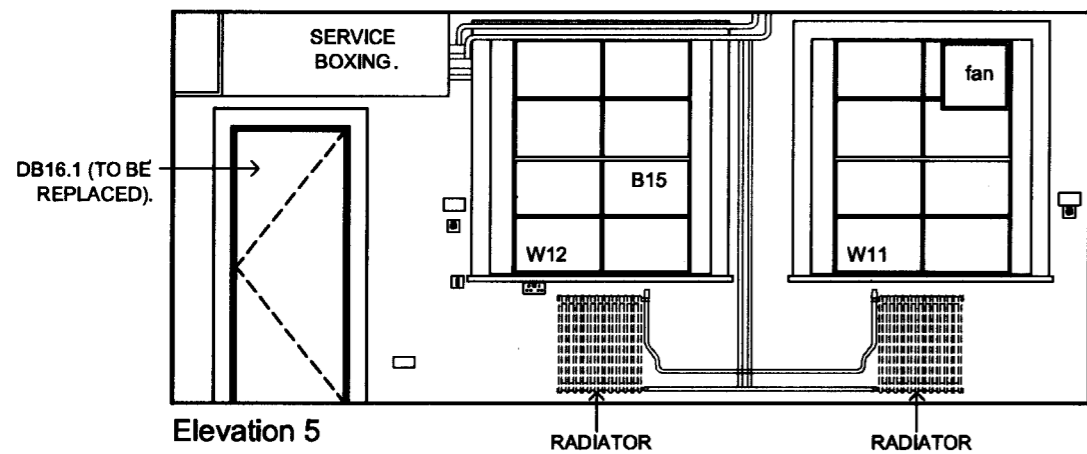


Elevation 5

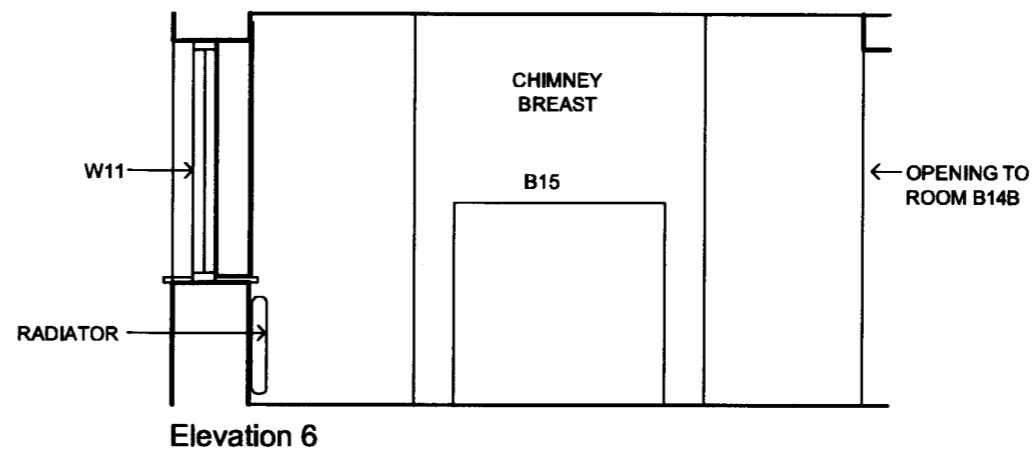

Elevation 6

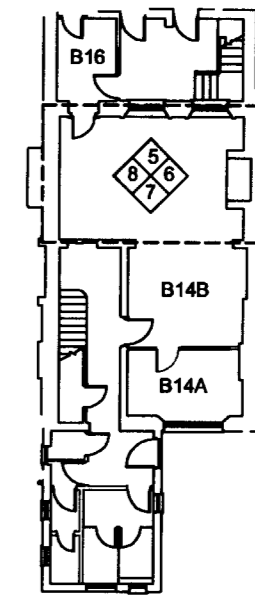


PLANNING APPLICATION

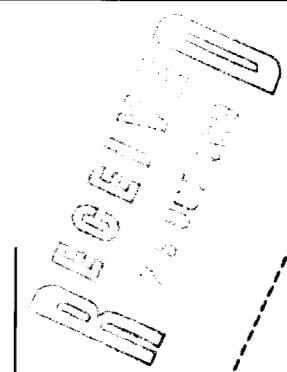


P1	26.10.09	Amended in response to Planners letter dated 18.8.09.
Rev.	Date	Description



University College London
 1-19, Torrington Place, London WC1E 7HB
 Project Officer: R. Clements
 Tel: 020 7879 x
 Fax: 020 7813 0524
 Email: @ud.ac.uk
 Drawn: MA
 Date: May 2009
 Scale: 1:50 @ A3
 PROJECT No. 029/4

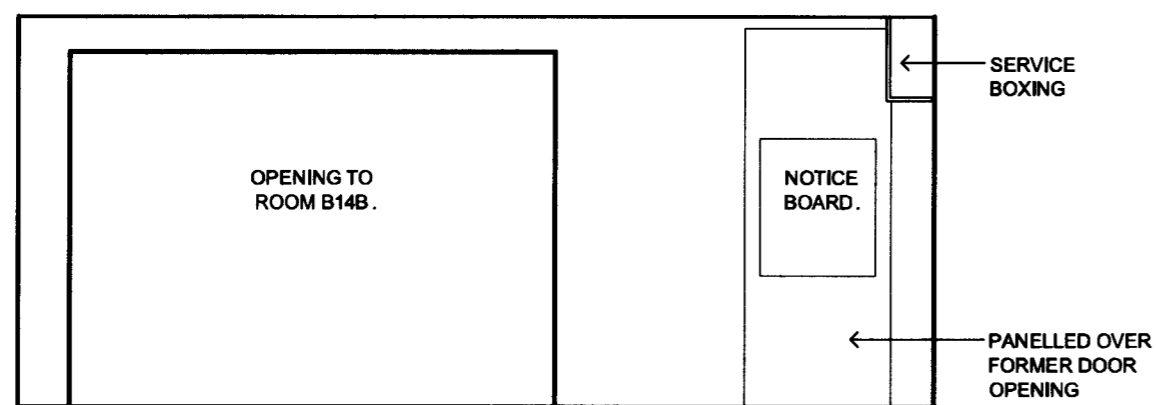

Elevation 7

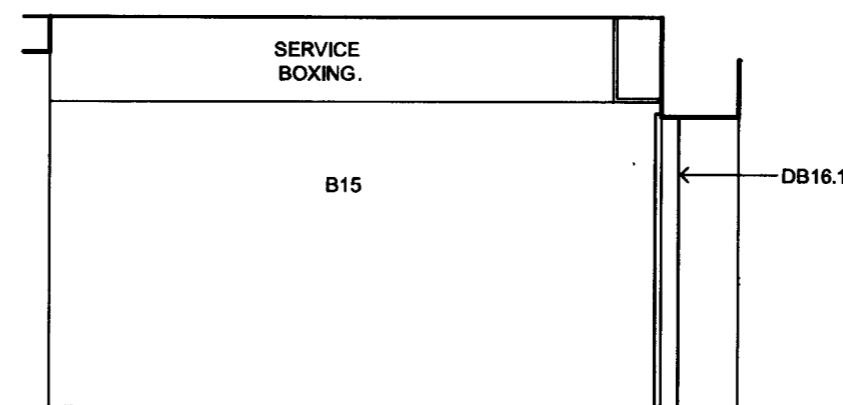

Elevation 8

ITEMS TO BE STRIPPED OUT AND REMOVED
 GENERALLY SHOWN LIGHT GREY LINE AND / OR
 DOTTED. SEE ALSO DEMOLITIONS PLAN AL(21)D01.

22 Gordon Square
 Internal Refurbishment
 Lower Ground Room B15
 Elevations - As Existing

DWG. NO. **AA(21)E12** P1
 rev