



NOTES


DO NOT SCALE OFF THIS DRAWING.
 ALL DIMENSIONS MUST BE CHECKED ON SITE
 PRIOR TO ANY WORK BEING PUT IN HAND.
 ANY DISCREPANCIES ARE TO BE BROUGHT TO
 THE ATTENTION OF THE PROJECT MANAGER
 IMMEDIATELY UPON DISCOVERY.

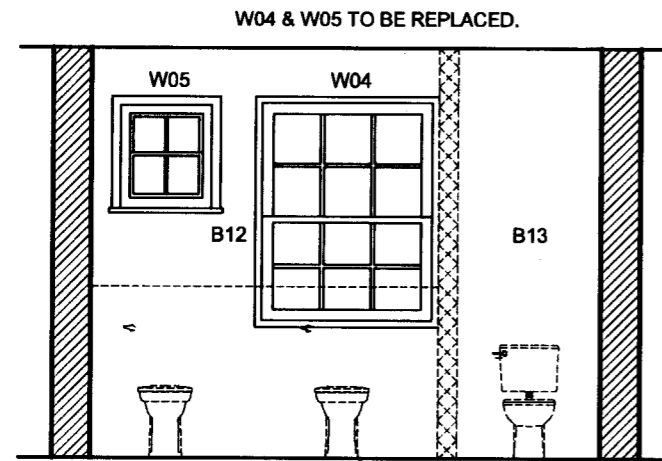

Elevation / Section D-D

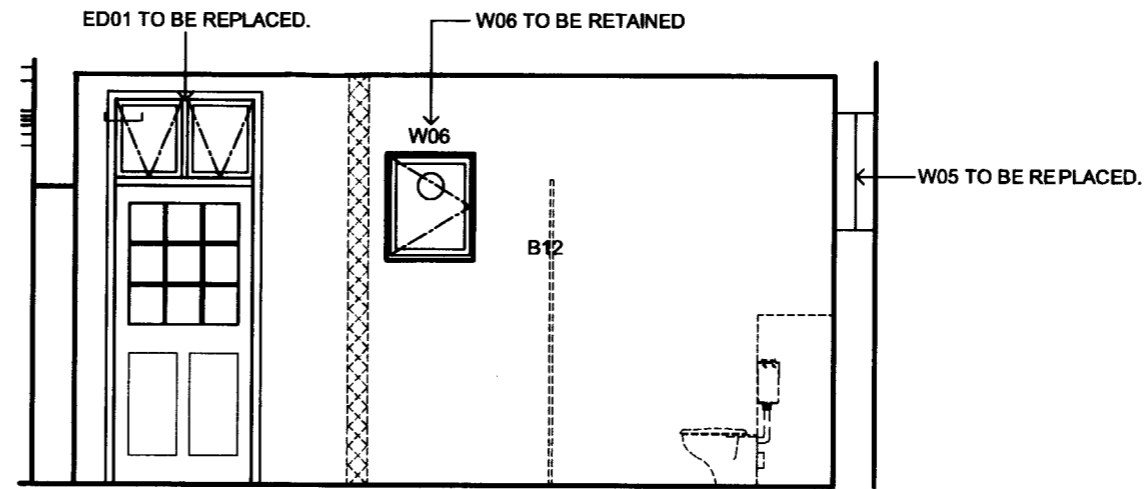


Elevation / Section E-E

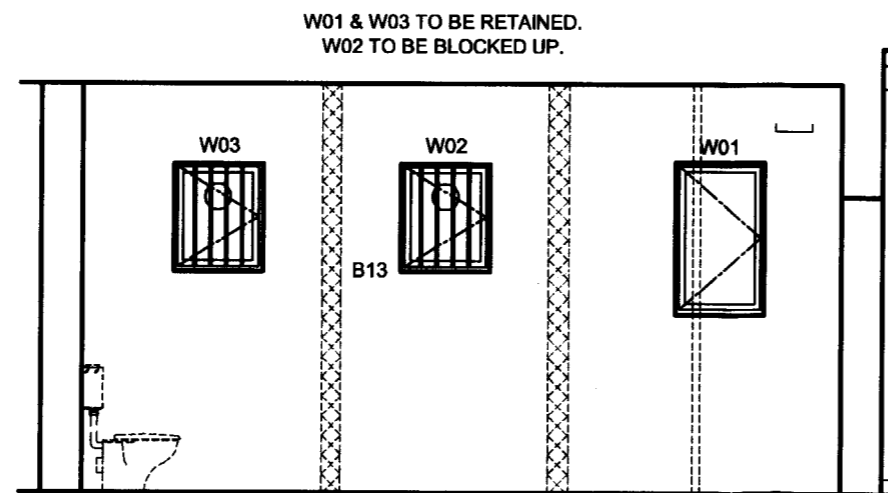


Elevation / Section F-F

ITEMS TO BE STRIPPED OUT AND REMOVED
 GENERALLY SHOWN LIGHT GREY LINE AND / OR
 DOTTED. SEE ALSO DEMOLITIONS PLAN AL(21)D01.

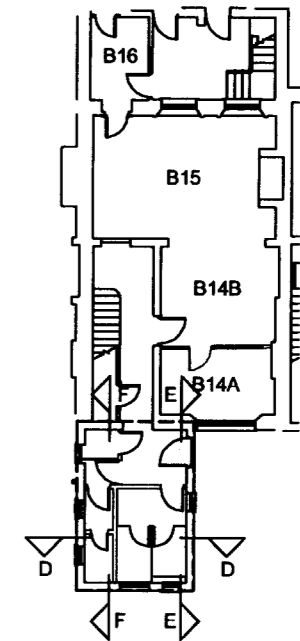

PLANNING APPLICATION

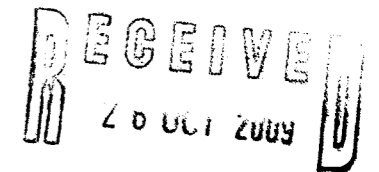

P1	26.10.09	Amended in response to Planners letter dated 18.8.09.
Rev.	Date	Description



University College London
 1-19, Torrington Place, London WC1E 7HB

Project Officer: R. Clements
 Tel: 020 7679 x
 Fax: 020 7813 0524
 Email: @ud.ac.uk

Drawn: MA
 Date: May 2009
 Scale: 1:50 @ A3
 PROJECT No. 029/4

22 Gordon Square

Internal Refurbishment

Lower Ground Toilets Elevations -
 As Existing

DWG. NO. AA(21)E15

P1
 rev