


NOTES

DO NOT SCALE OFF THIS DRAWING.
 ALL DIMENSIONS MUST BE CHECKED ON SITE
 PRIOR TO ANY WORK BEING PUT IN HAND.
 ANY DISCREPANCIES ARE TO BE BROUGHT TO
 THE ATTENTION OF THE PROJECT MANAGER
 IMMEDIATELY UPON DISCOVERY.

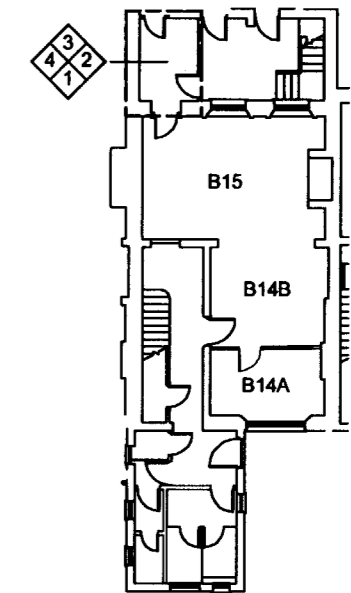

PLANNING APPLICATION



| Rev. | Date | Description |
|------|----------|---|
| P1 | 26.10.09 | Amended in response to Planners letter dated 18.8.09. |



University College London
 1-19, Torrington Place, London WC1E 7HB

Project Officer: R. Clements
 Tel: 020 7679 x
 Fax: 020 7813 0524
 Email: @ud.ac.uk

Drawn: MA
 Date: May 2009
 Scale: 1:50 @ A3
 PROJECT No. 0294





22 Gordon Square

Internal Refurbishment

Lower Ground Room B16
 Elevations - As Existing

DWG. NO. AA(21)E13

P1
 rev

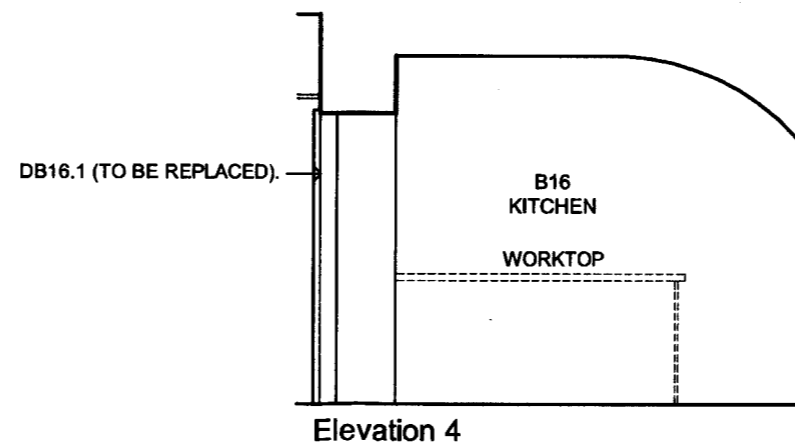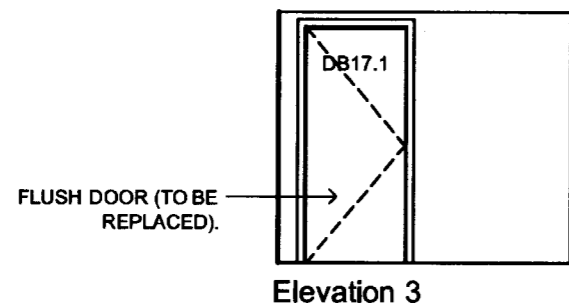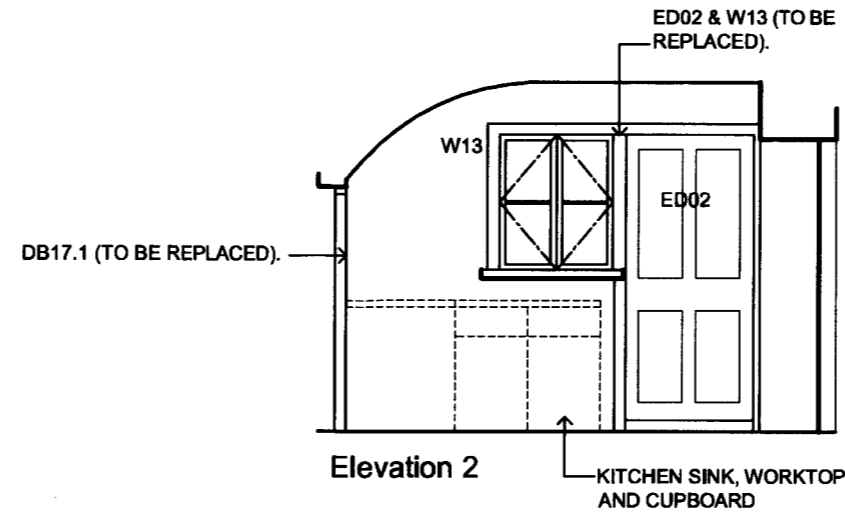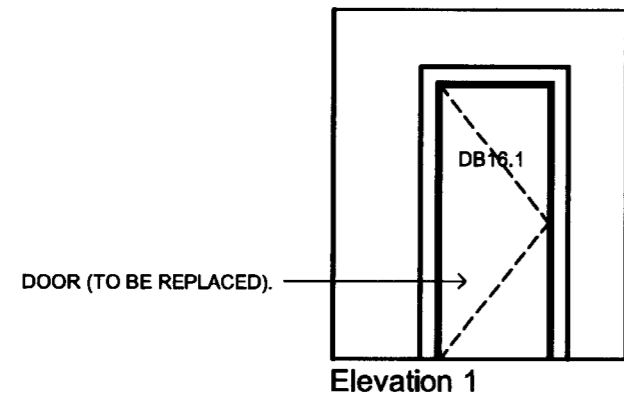

ITEMS TO BE STRIPPED OUT AND REMOVED
 GENERALLY SHOWN LIGHT GREY LINE AND / OR
 DOTTED. SEE ALSO DEMOLITIONS PLAN AL(21)D01.