




NOTES
 DO NOT SCALE OFF THIS DRAWING.
 ALL DIMENSIONS MUST BE CHECKED ON SITE
 PRIOR TO ANY WORK BEING PUT IN HAND.
 ANY DISCREPANCIES ARE TO BE BROUGHT TO
 THE ATTENTION OF THE PROJECT MANAGER
 IMMEDIATELY UPON DISCOVERY.

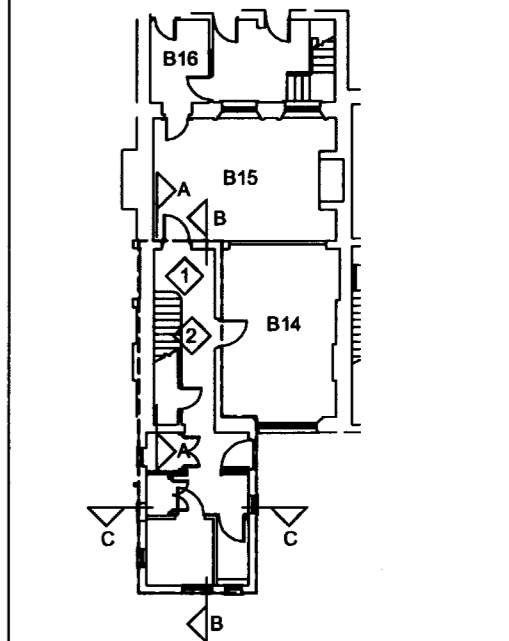

PLANNING APPLICATION

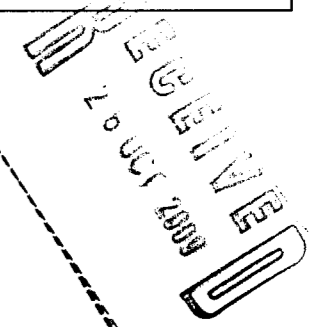


Rev.	Date	Description
P2	26.10.09	Amended in response to Planners letter dated 18.8.09.
P1	24.07.09	Planning & Listed Building Consent Application Issue

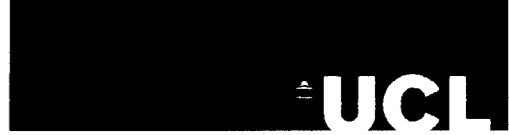


University College London
 1-19, Torrington Place, London WC1E 7HB
 Project Officer: R. Clements
 Tel: 020 7879 x
 Fax: 020 7813 0524
 Email: @ucl.ac.uk
 Drawn: MA
 Date: May 2009
 Scale: 1:50 @ A3
 PROJECT No. 0294

22 Gordon Square
Internal Refurbishment
Lower Ground Room B03
Elevations - As Proposed


DWG. NO. **AA(21)P14** **P2**
 rev

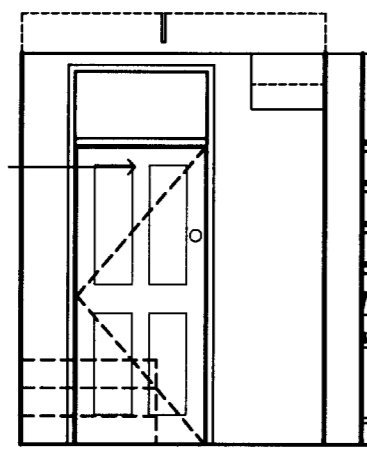


Elevation 1

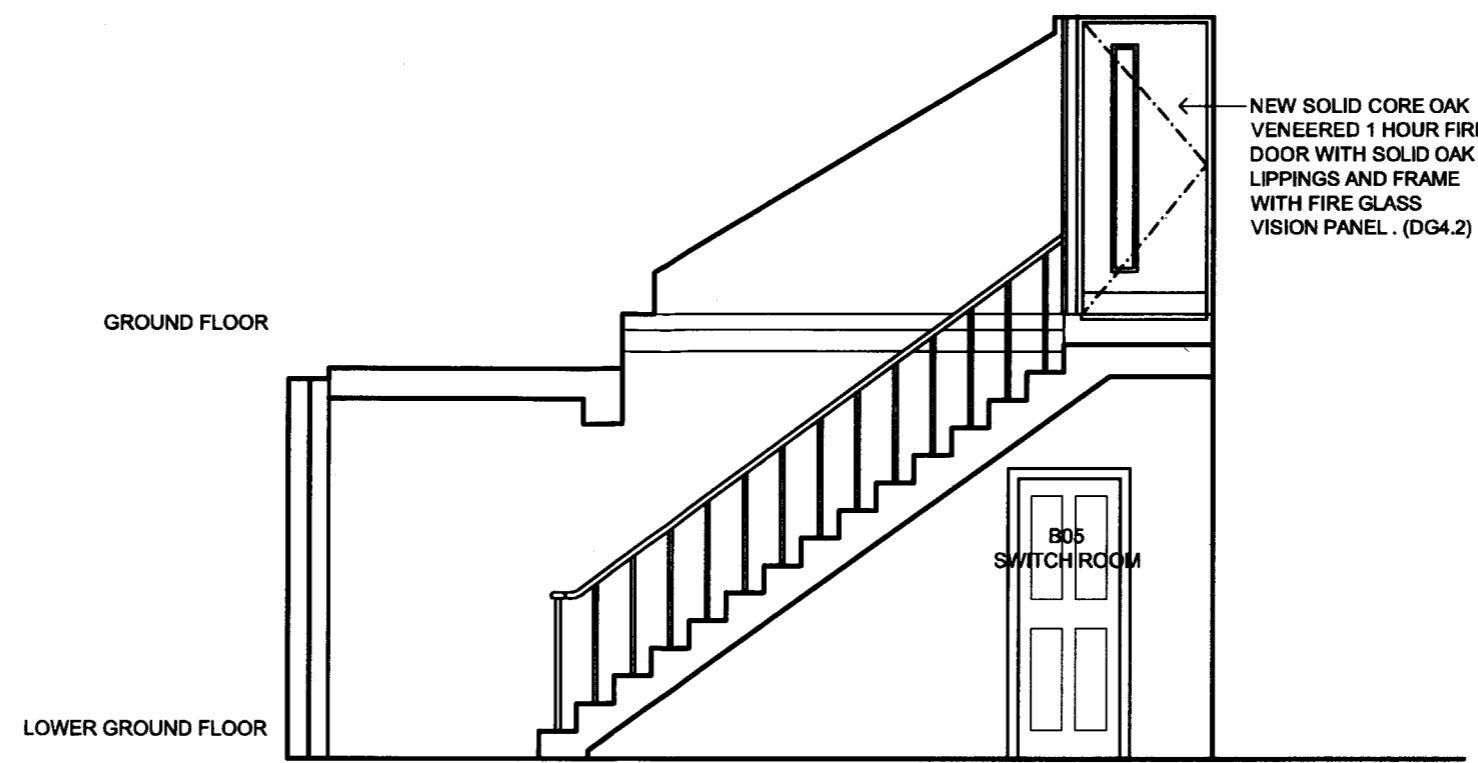


Elevation / Section AA

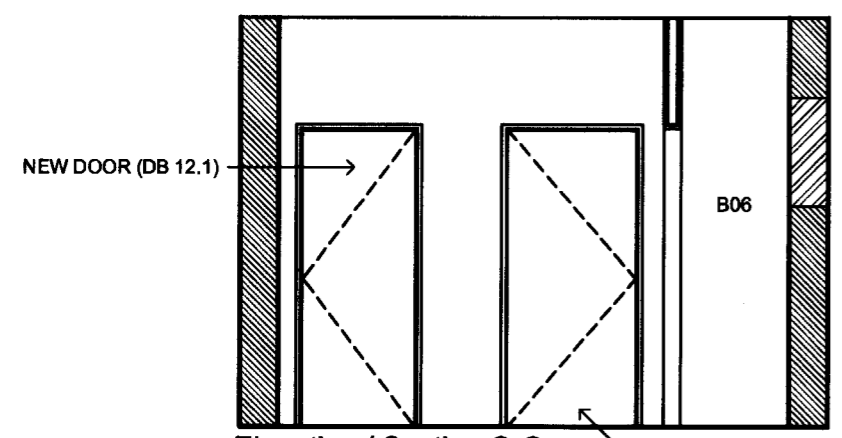

Elevation / Section C-C

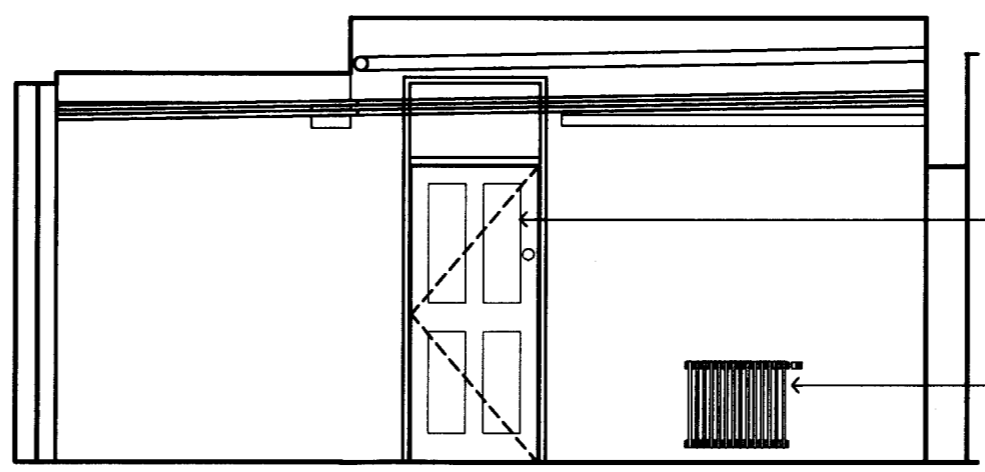

Elevation 2

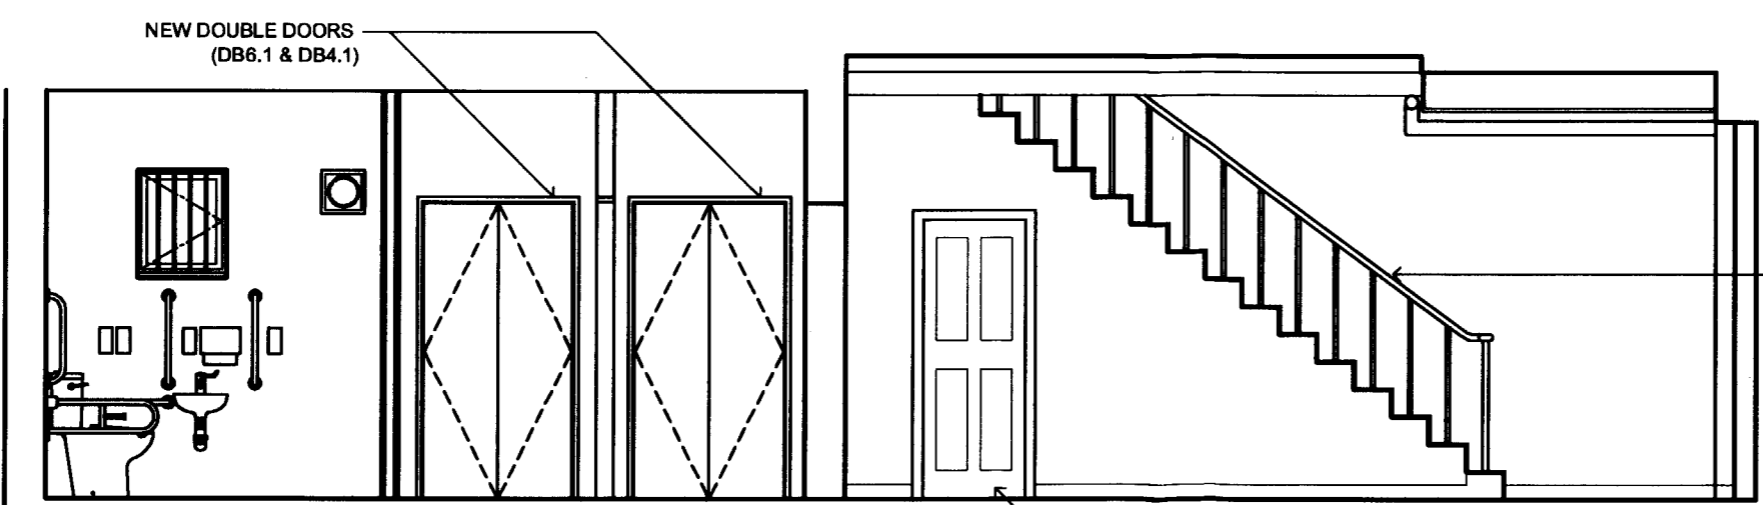

Elevation / Section B-B