



NOTES

DO NOT SCALE OFF THIS DRAWING.
 ALL DIMENSIONS MUST BE CHECKED ON SITE
 PRIOR TO ANY WORK BEING PUT IN HAND.
 ANY DISCREPANCIES ARE TO BE BROUGHT TO
 THE ATTENTION OF THE PROJECT MANAGER
 IMMEDIATELY UPON DISCOVERY.

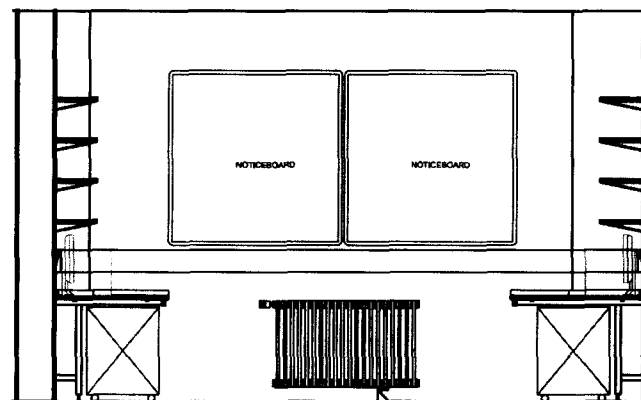


Elevation 2

NEW RADIATOR
 SEE M&E DWGS & SPEC.

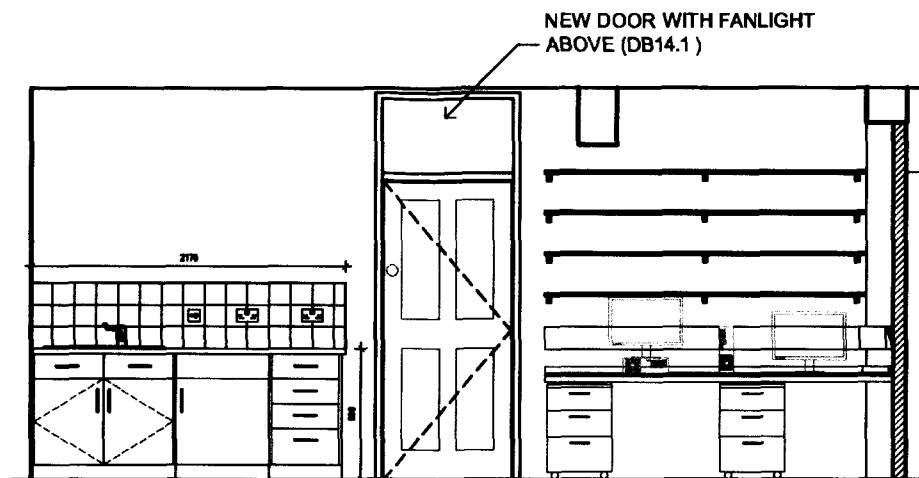

Elevation 1


NEW DOOR WITH FANLIGHT
 ABOVE (DB14.1)

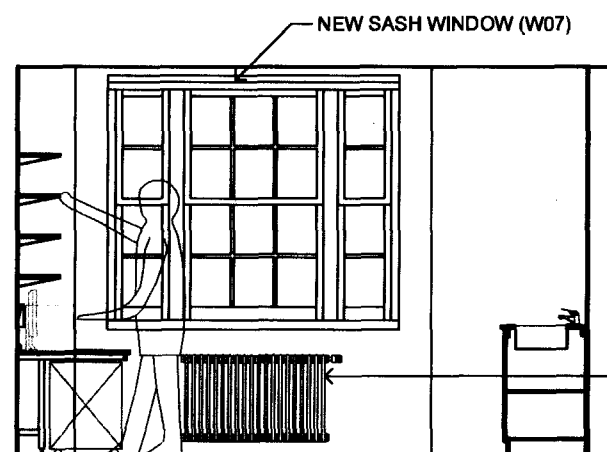

Elevation 4

90% REPLASTER WALLS


NEW RADIATOR
 SEE M&E DWGS & SPEC.

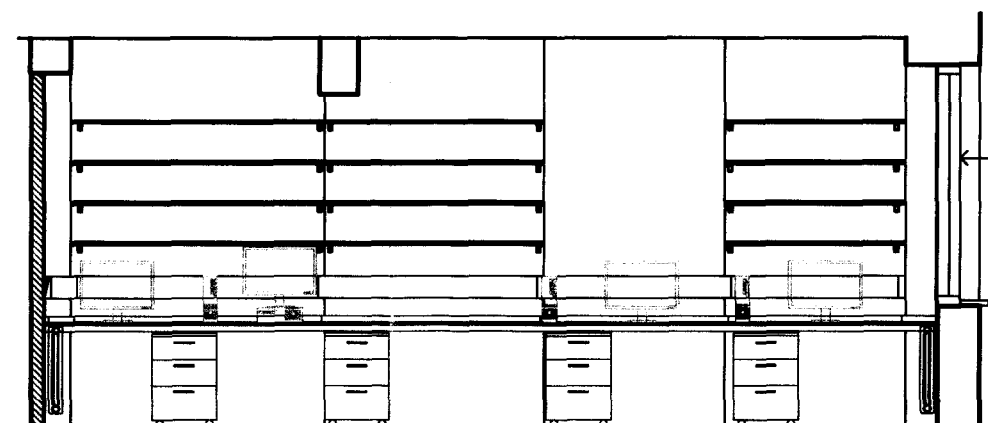

Elevation 3

30% REPLASTER WALLS

NEW SASH WINDOW (W07)

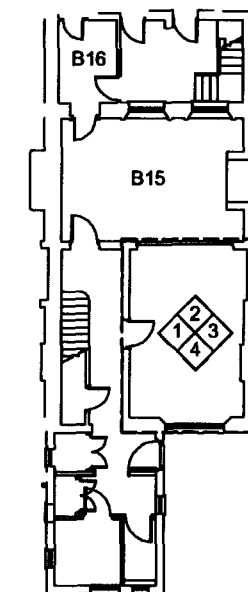

PLANNING APPLICATION

RECEIVED
 20 OCT 2009

Rev.	Date	Descriptor
P2	28.10.09	Amended in response to Planners letter dated 18.8.09.
P1	24.07.09	Planning & Listed Building Consent Application Issue



University College London
 1-19, Torrington Place, London WC1E 7HB

Project Officer: R. Clements
 Tel: 020 7679 x
 Fax: 020 7613 0524
 Email: @ucl.ac.uk

Drawn: MA
 Date: May 2009
 Scale: 1:50 @ A3
 PROJECT No. 029/4

22 Gordon Square

Internal Refurbishment

Lower Ground Room B14
 Elevations - As Proposed

DWG. NO. AA(21)P11

P2
 rev