

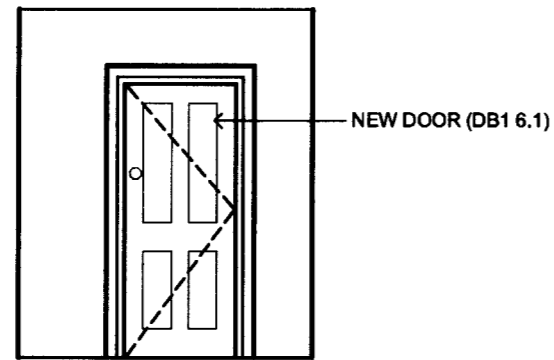


NOTES


DO NOT SCALE OFF THIS DRAWING.
ALL DIMENSIONS MUST BE CHECKED ON SITE
PRIOR TO ANY WORK BEING PUT IN HAND.
ANY DISCREPANCIES ARE TO BE BROUGHT TO
THE ATTENTION OF THE PROJECT MANAGER
IMMEDIATELY UPON DISCOVERY.

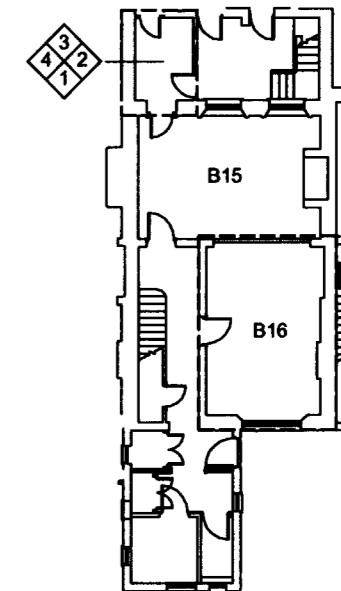


Elevation 1
100% REPLASTER WALLS

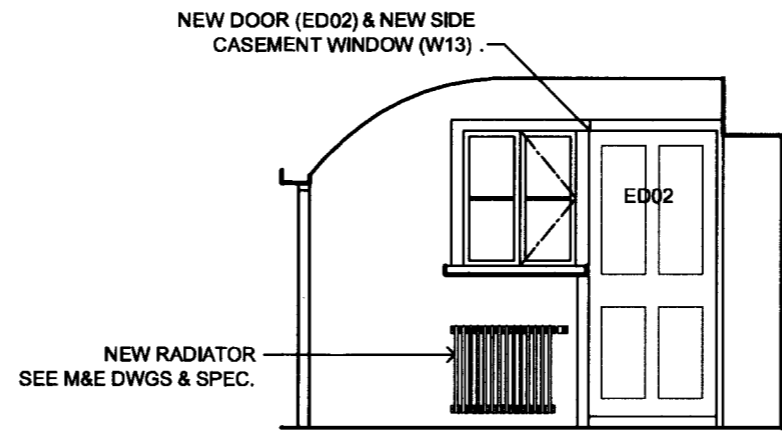

Elevation 2
100% REPLASTER WALLS

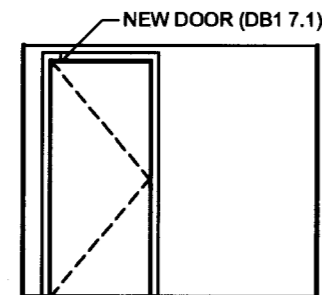

Elevation 3
100% REPLASTER WALLS

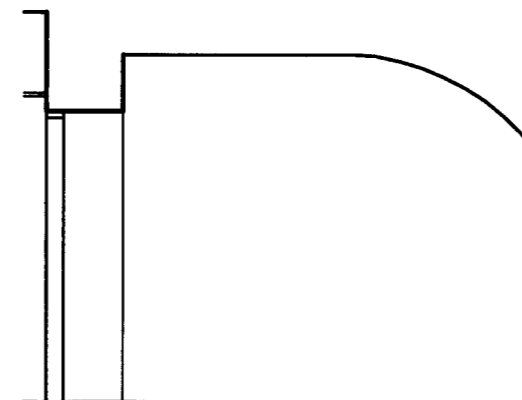

Elevation 4
90% REPLASTER WALLS

PLANNING APPLICATION

RECEIVED
26 OCT 2009

P2	26.10.09	Amended in response to Planners letter dated 18.8.09
P1	24.07.08	Planning & Listed Building Consent Application Issue
Rev.	Date	Description



University College London
1-19, Torrington Place, London WC1E 7HB

Project Officer: R. Clements
Tel: 020 7879 x
Fax: 020 7813 0524
Email: @ud.ac.uk

Drawn: MA
Date: May 2009
Scale: 1:50 @ A3
PROJECT No. 029/4

22 Gordon Square

Internal Refurbishment

Lower Ground Room B16
Elevations - As Proposed

DWG. NO. AA(21)P13

P2
rev