
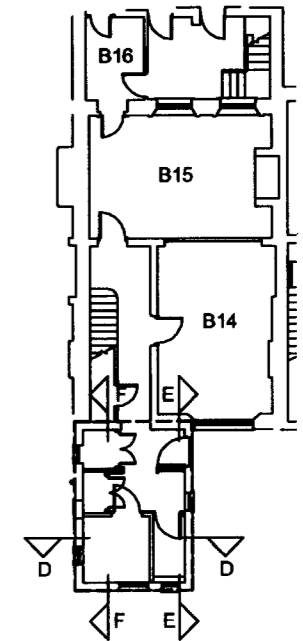
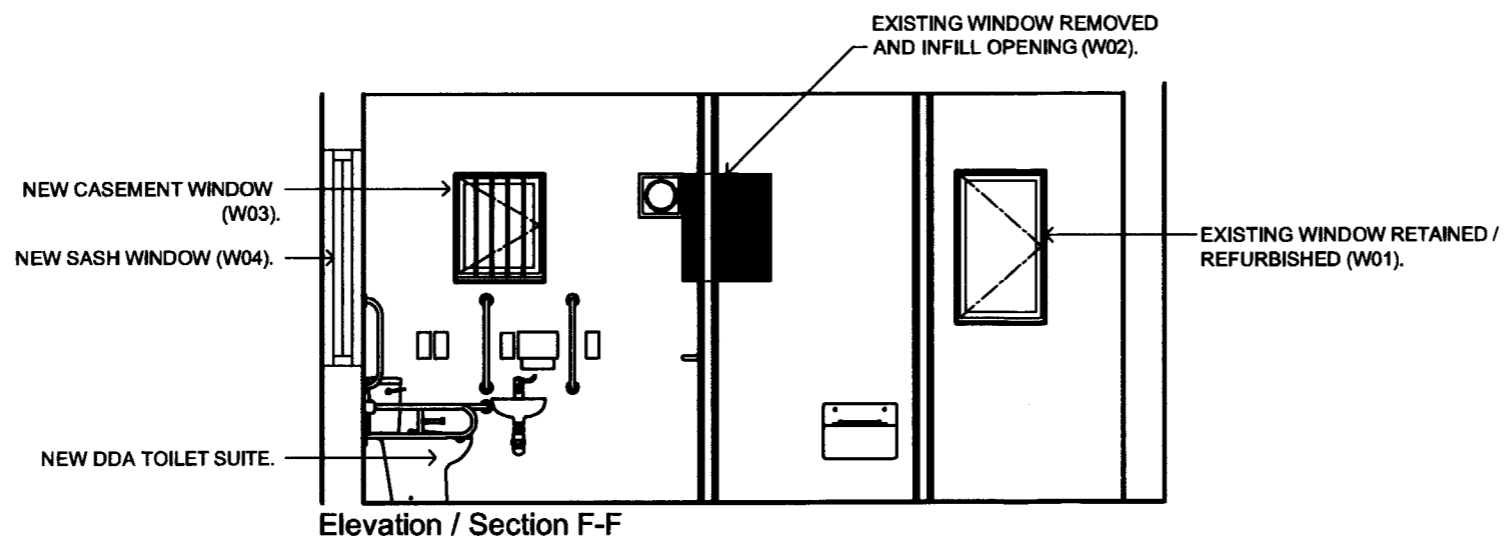
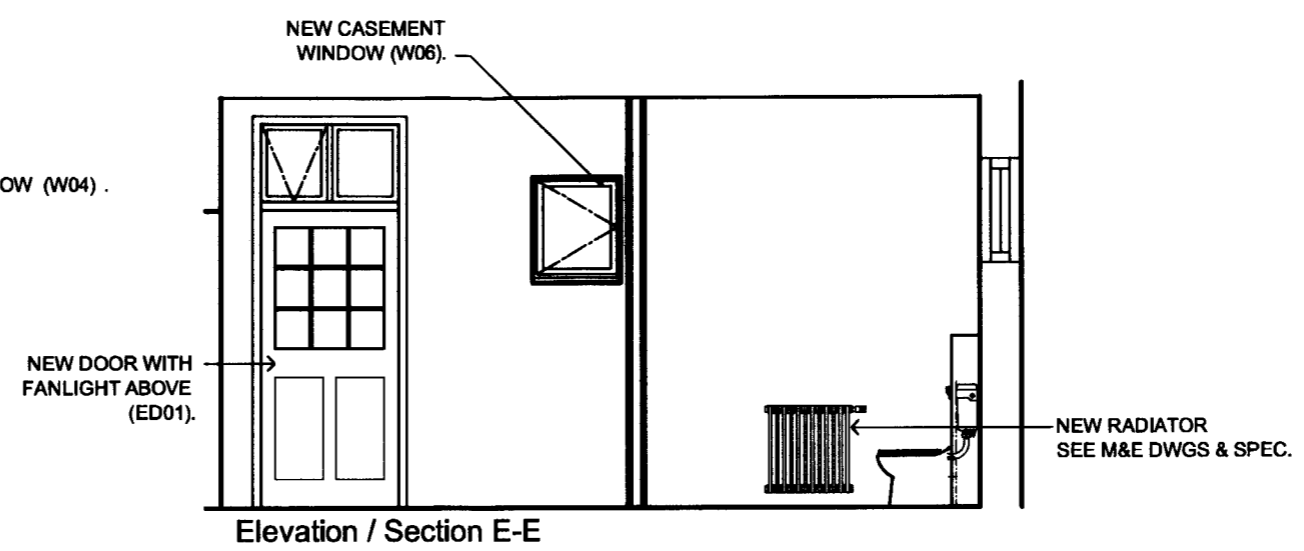


**NOTES**

DO NOT SCALE OFF THIS DRAWING.  
ALL DIMENSIONS MUST BE CHECKED ON SITE  
PRIOR TO ANY WORK BEING PUT IN HAND.  
ANY DISCREPANCIES ARE TO BE BROUGHT TO  
THE ATTENTION OF THE PROJECT MANAGER  
IMMEDIATELY UPON DISCOVERY.

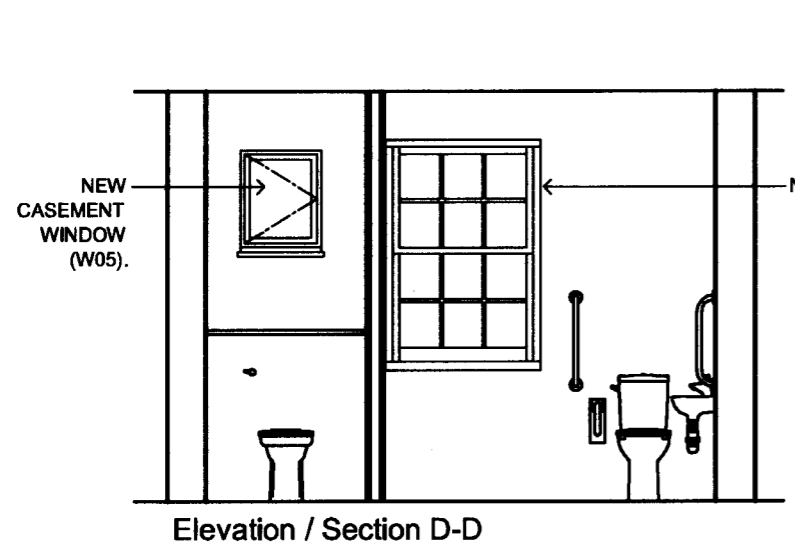

PLANNING APPLICATION

RECEIVED  
26 OCT 2009

P2	26.10.09	Amended in response to Planners letter dated 18.8.09.
P1	24.07.09	Planning & Listed Building Consent Application Issue
Rev.	Date	Description



University College London  
1-19, Torrington Place, London WC1E 7HB

Project Officer : R. Clements  
Tel : 020 7879 x  
Fax : 020 7813 0524  
Email : @ud.ac.uk

Drawn: MA  
Date: May 2009  
Scale: 1:50 @ A3  
PROJECT No. 029/4

22 Gordon Square

Internal Refurbishment

Lower Ground Toilets Elevations -  
As Proposed

DWG. NO. AA(21)P15 P2  
rev