



NOTES

DO NOT SCALE OFF THIS DRAWING.
ALL DIMENSIONS MUST BE CHECKED ON SITE
PRIOR TO ANY WORK BEING PUT IN HAND.
ANY DISCREPANCIES ARE TO BE BROUGHT TO
THE ATTENTION OF THE PROJECT MANAGER
IMMEDIATELY UPON DISCOVERY.

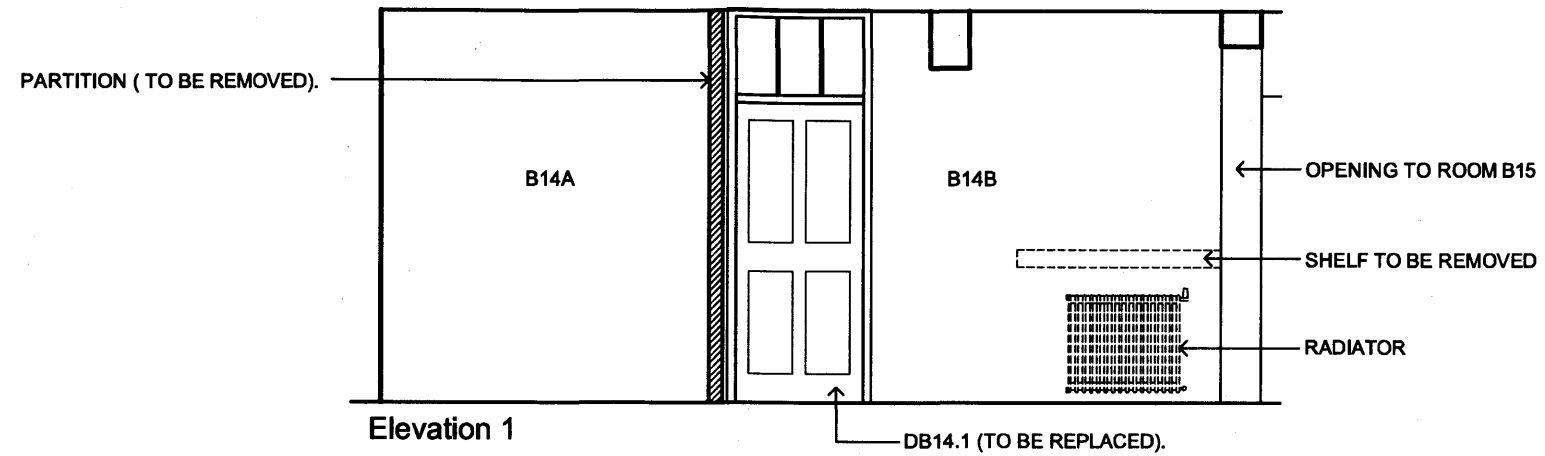


Elevation 1

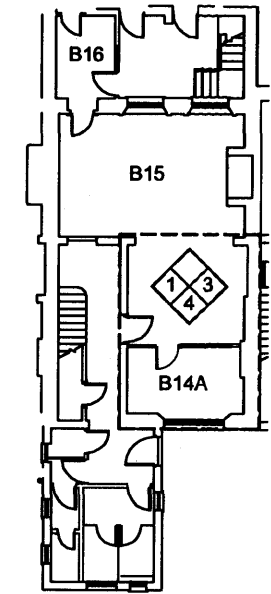


PLANNING APPLICATION

RECEIVED
20 OCT 2009

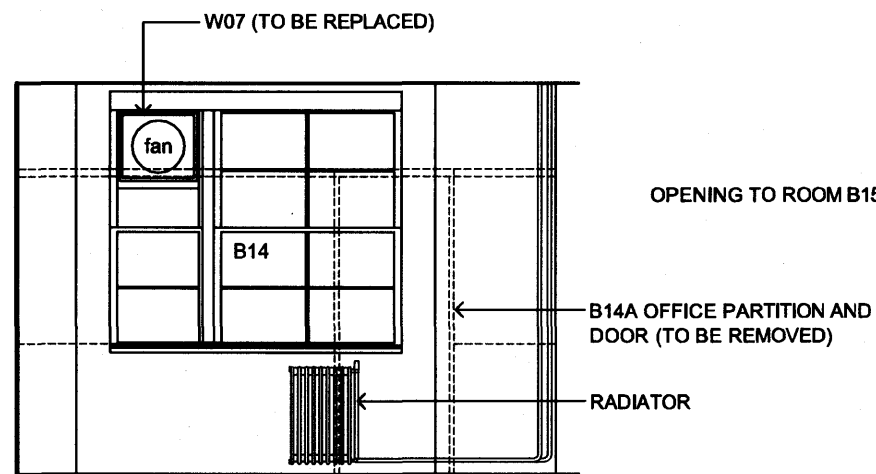

Elevation 4

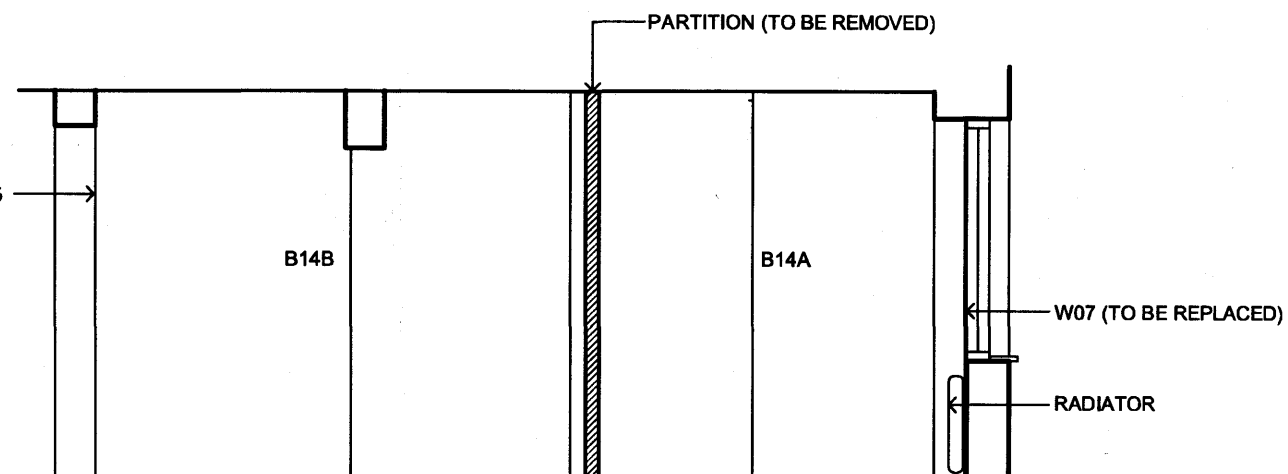

Elevation 3

Rev.	Date	Description
P1	28.10.09	Amended in response to Planners letter dated 18.8.09.



University College London
1-19, Torrington Place, London WC1E 7HB

Project Officer: R. Clements
Tel: 020 7879 x
Fax: 020 7813 0524
Email: @ucl.ac.uk

Drawn: MA
Date: May 2009
Scale: 1:50 @ A3
PROJECT No. 029/4

22 Gordon Square

Internal Refurbishment

Lower Ground Room B14
Elevations - As Existing

ITEMS TO BE STRIPPED OUT AND REMOVED
GENERALLY SHOWN LIGHT GREY LINE AND / OR
DOTTED. SEE ALSO DEMOLITIONS PLAN AL(21)D01.

DWG. NO. AA(21)E11

P1
rev