



**1 Service Hole Elevation**  
1 : 20

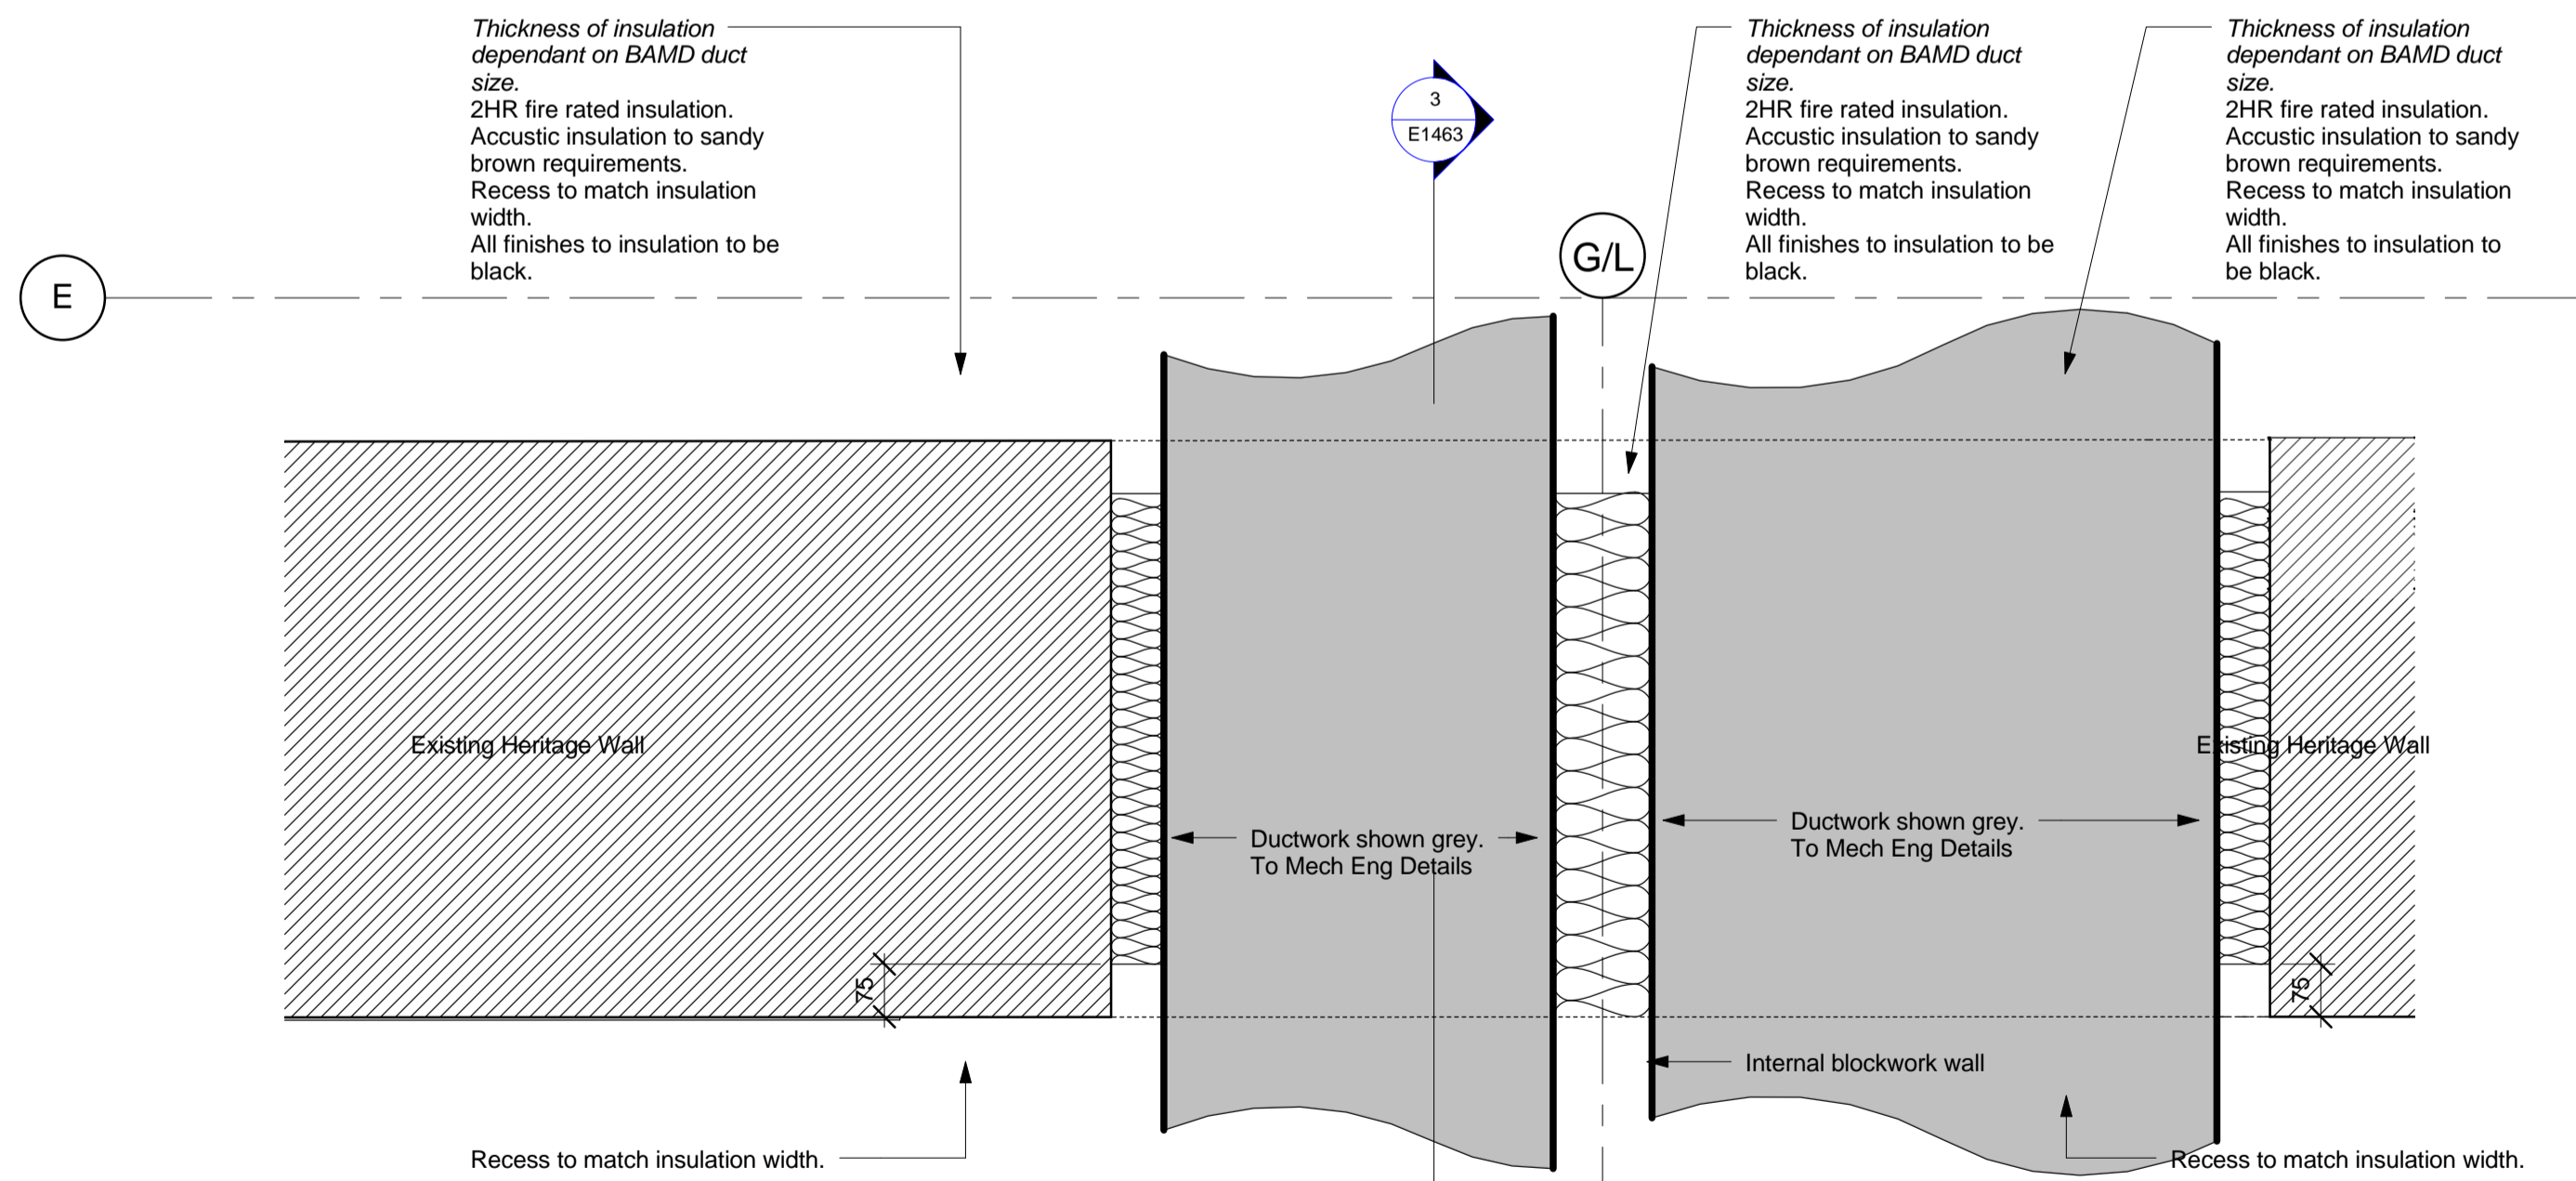


**2 Services Hole Plan View**  
1 : 10

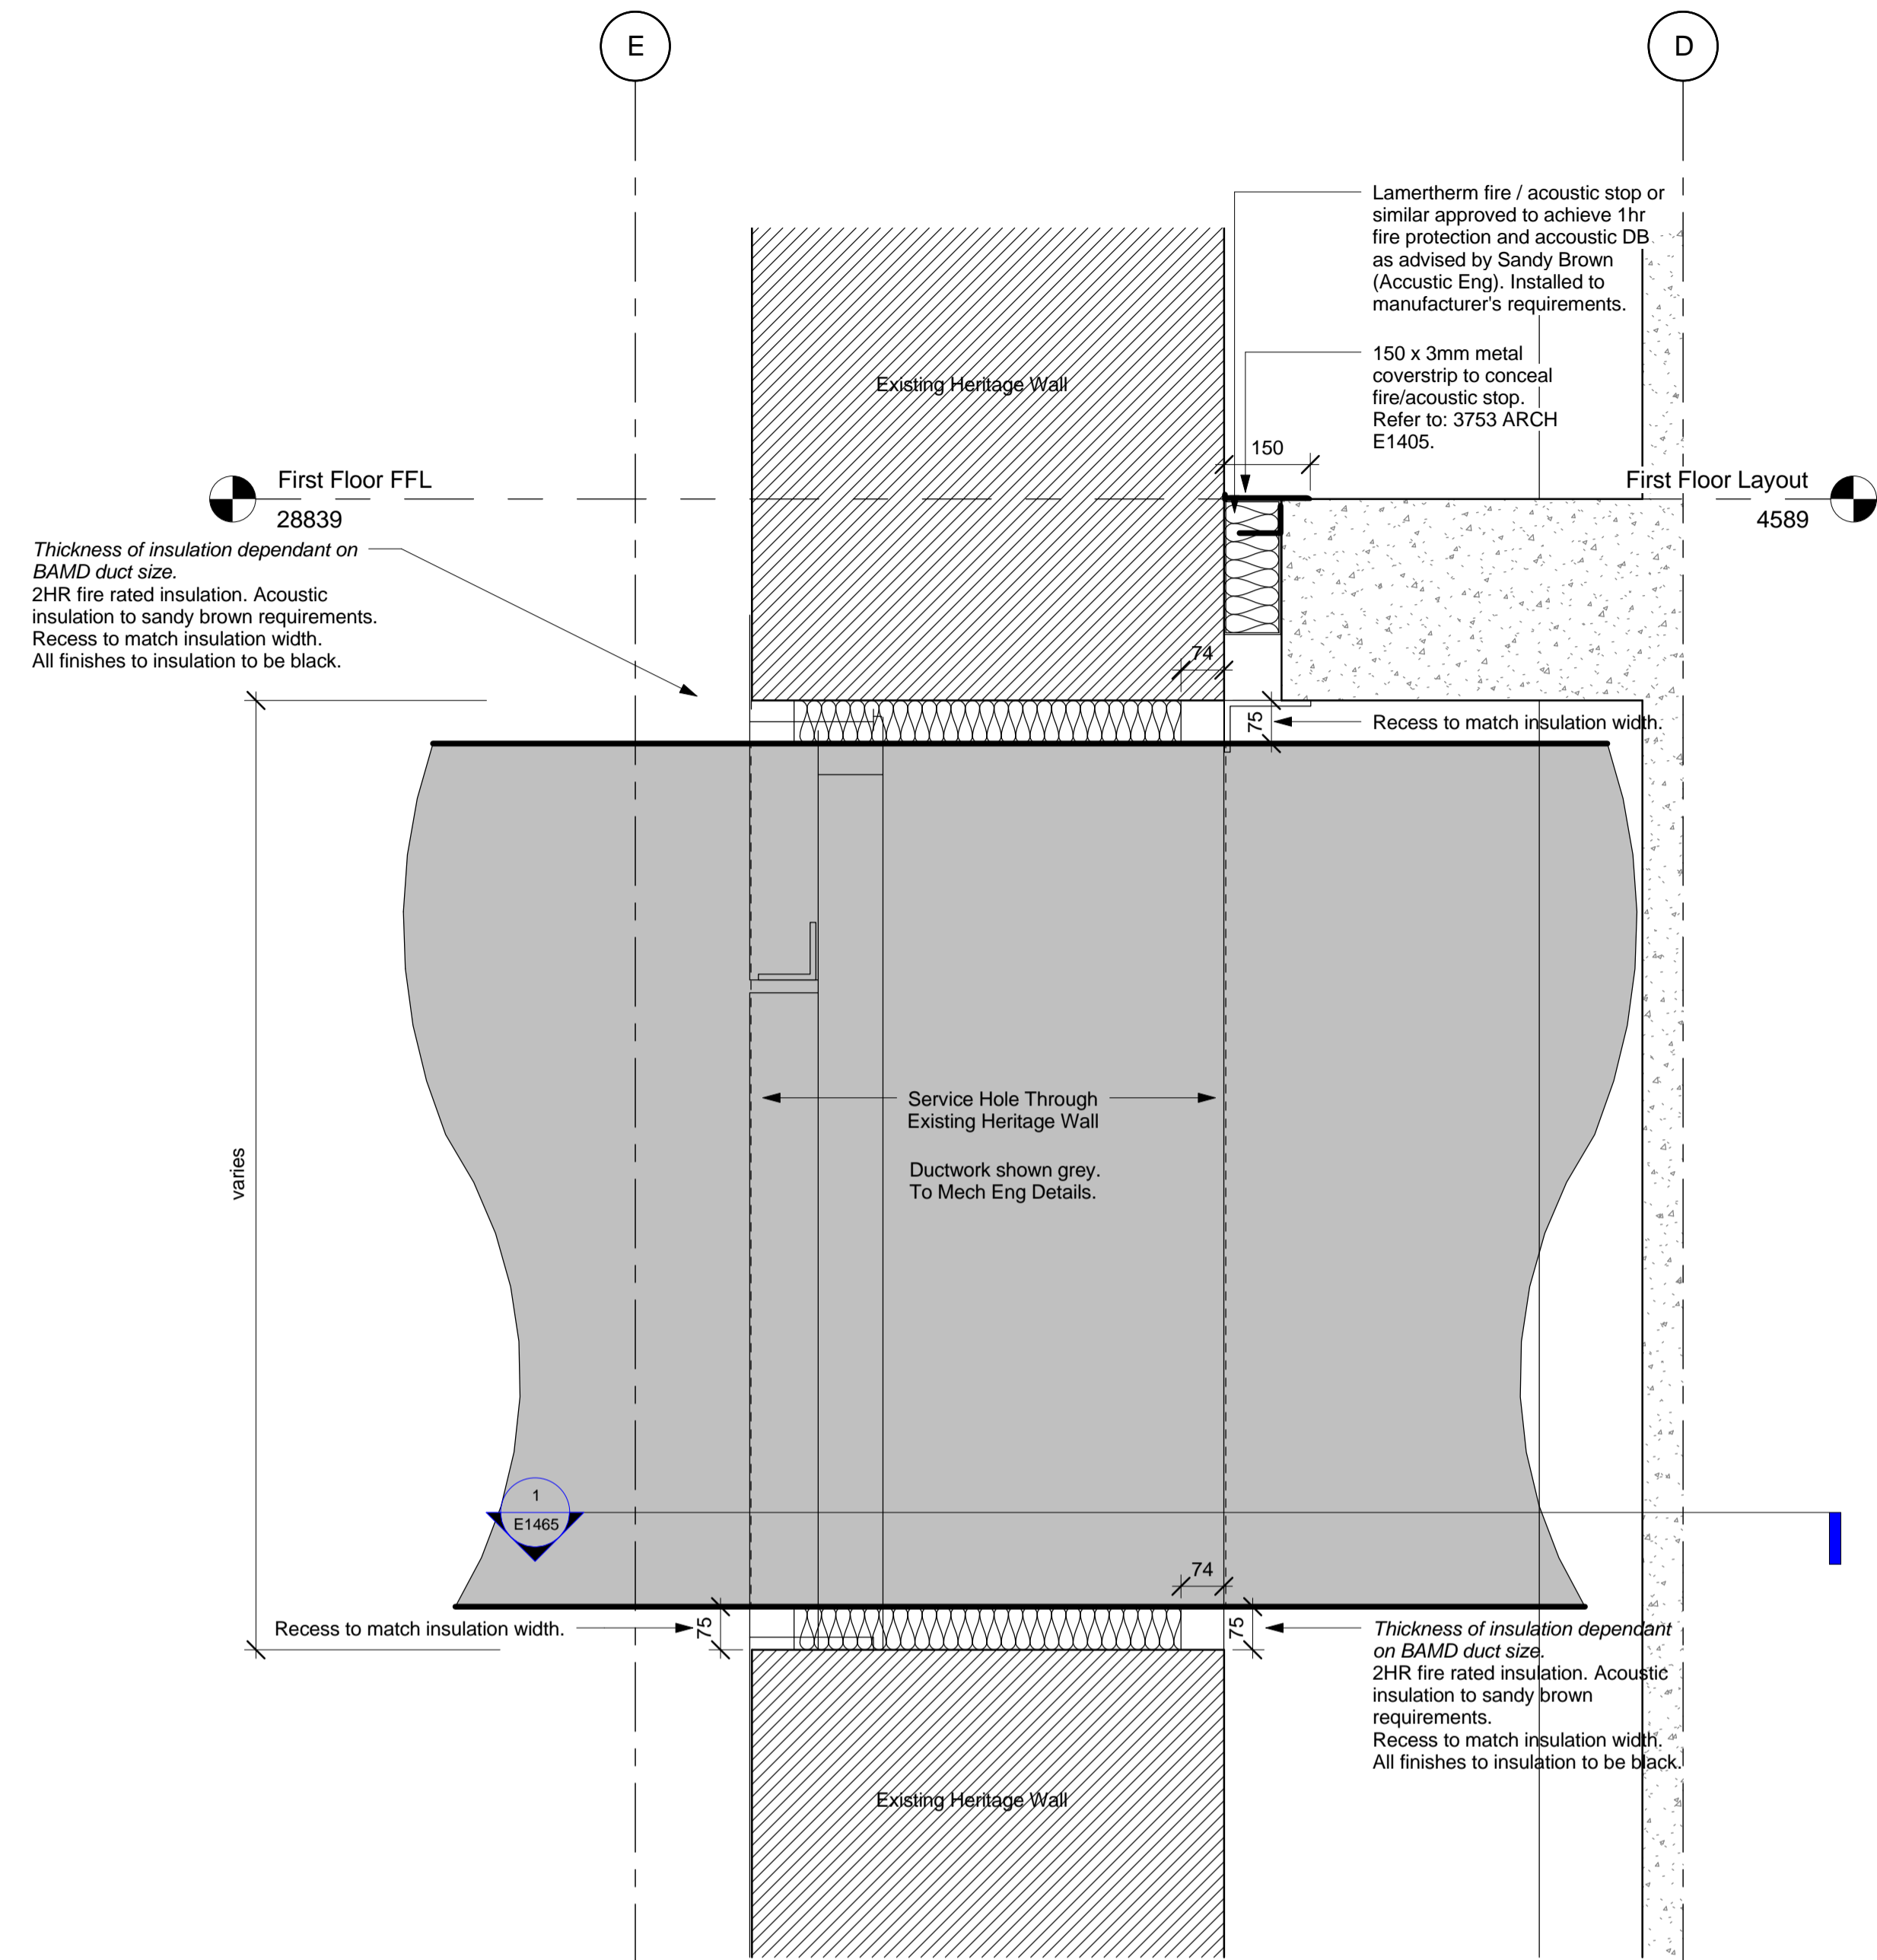

**3 Typical Service Hole Detail**  
1 : 10

DO NOT SCALE FROM THIS DRAWING  
REFER TO AKS WARD DRAWINGS FOR STRUCTURAL INFORMATION

G	MM	19	JC	Existing opening omitted
		10		
		09		
F	A.OH	14	JC	Existing opening amended
		09		
		09		
E	AB	11	JC	Existing opening adapted following site survey
		09		
		09		
rev	by	date	van	chkd
			can	amendments

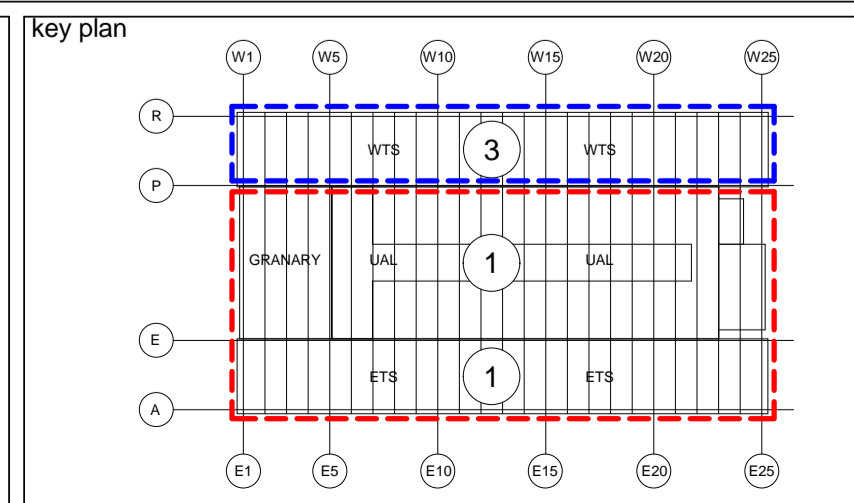

**bam**  
BAM Design Ltd  
An operating company of  
BAM Construct UK Ltd  
Centrium Business Park  
Griffins Way, St Albans  
Herts, AL1 2RD  
Tel (01727) 894200  
E-mail design@bam.co.uk

Architecture  
Structural Engineering  
Environmental Services  
Interior Design  
Feasibility Studies  
3D Visualisation

project  
**ARGENT ESTATES Ltd**  
**EGY - KINGS CROSS CENTRAL**  
3753 1

title  
**TYPICAL SERVICE HOLE DETAILS**

drawing status <b>CONSTRUCTION</b>			
contract no.	LN0217	scale	As indicated @ A1
client ref.	ARGENT	date	06/11/09
drawn by	A.OH	checked by	SR
drawing no.	3753	ARCH	E1463 G