


**DRAWING IDENTIFIES THE REQUIREMENTS FOR SERVICES HOLES :-**

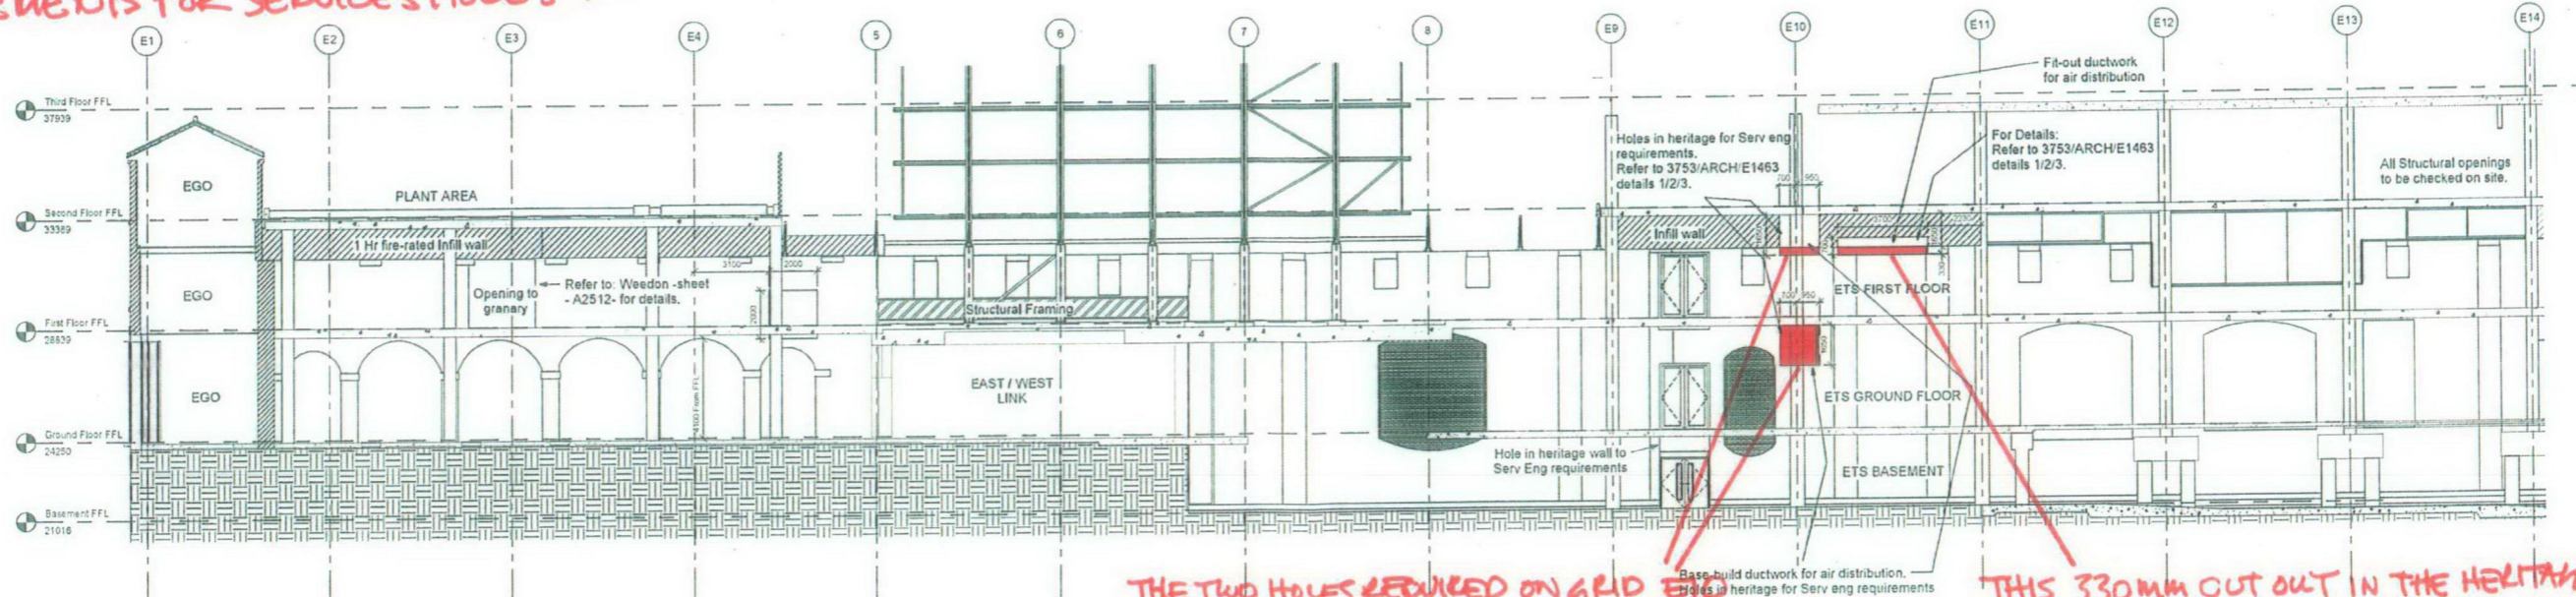


THE TWO HOLES REQUIRED ON GRID E15 1620X 1650 MM PROVIDE THE MAIN AIR DISTRIBUTION FROM CORE 06 INTO THE PLENUM WALLS. THIS PROVIDES THE STUDIO'S WITH SUPPLY AND EXTRACT VENTILATION.

THIS 330MM OUT OUT IN THE HERITAGE WALL WILL ALLOW THE ROUTING OF LOCAL EXTRACT VENTILATION FROM THE CORE 06 RISER TO THE WORKSHOPS IN THE EASTERN TRANSIT SHED, FIRST FLOOR.

1 Interior Elevation ETS Gridline D Serv Holes - Planning  
1:100

THE TWO HOLES REQUIRED ON GRID E15 1620X 1650 MM PROVIDE THE MAIN AIR DISTRIBUTION FROM CORE 07 INTO THE PLENUM WALLS. THIS PROVIDES THE STUDIO'S WITH SUPPLY & EXTRACT VENTILATION.

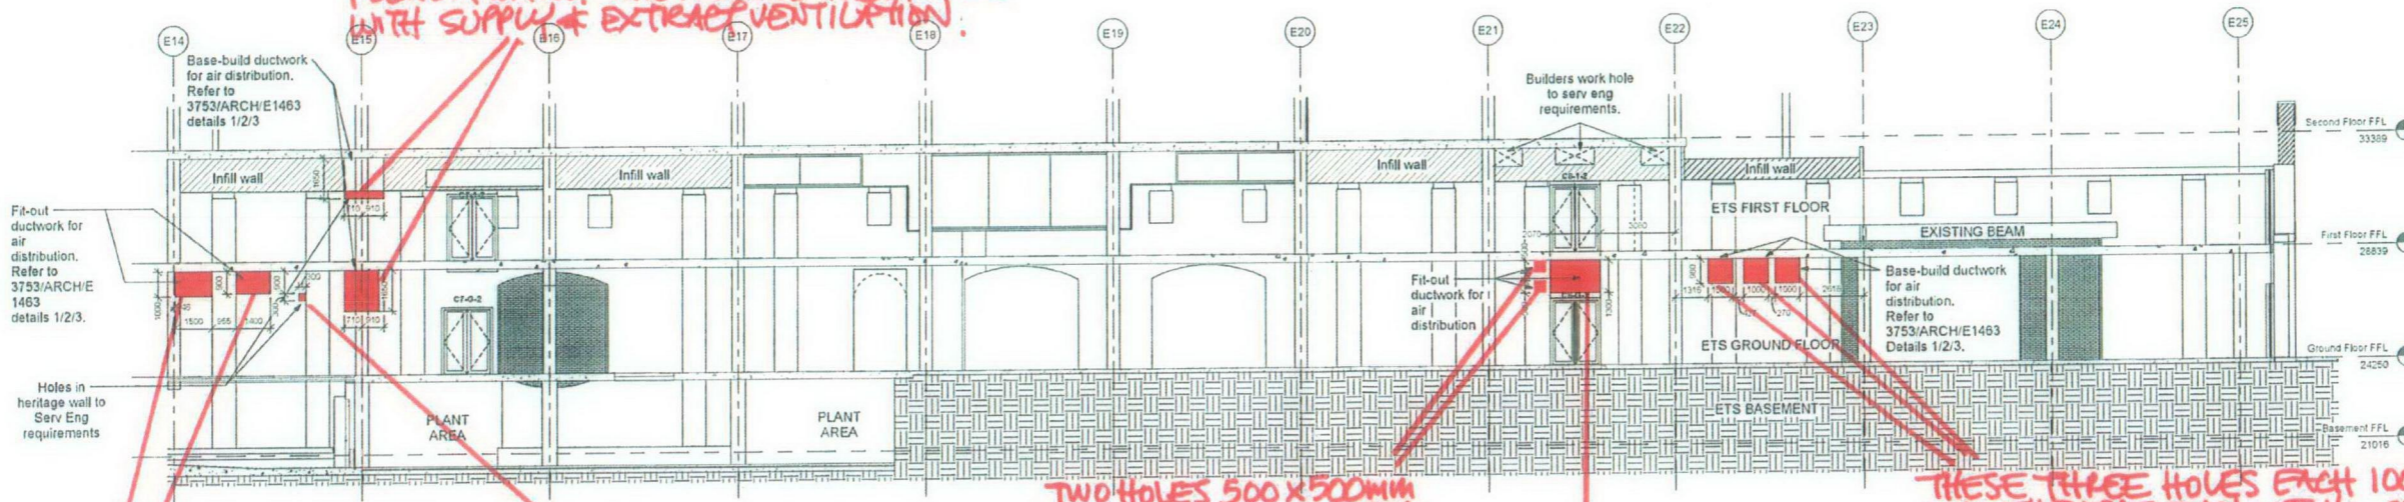

2 Interior Elevation of ETS Gridline D Serv Holes - Planning (cont)  
1:100

300x300mm TOILET EXTRACT DUCT.

TWO HOLES 500x500MM FOR NEW OFFICE AREA ADJACENT - SUPPLY AND EXTRACT VENTILATION.

THESE THREE HOLES EACH 1000x980MM PROVIDE THE THEATRE BACK OF HOUSE AREA WITH SUPPLY AND EXTRACT VENTILATION. AREAS INCLUDE CHANGING ROOMS, SHOWERS, TOILETS, OFFICES ETC.


THESE TWO HOLES 1500x1000mm & 1400x900mm ARE FOR THE NEW KITCHEN PROVIDING SUPPLY AND EXTRACT VENTILATION.

A MAIN DISTRIBUTION HOLE 2070x1300MM OVER THE CORE 08 ACCESS DOOR FOR LOCAL EXTRACT VENTILATION FROM CORE TO THE MAIN GROUND FLOOR WORKSHOPS.

KEY:  
 NEW OPENINGS FOR APPROVAL.  
 NEW BRICKWORK TO MATCH EXISTING.

This drawing is a design only and is subject to client approval.  
 All dimensions to be checked on site.  
 DO NOT SCALE FROM THIS DRAWING.

REV	NO	DATE	BY	CHKD	DESCRIPTION
B	01	10/09/19	AC	AC	2 No. holes in existing wall E23 & E24 removed & replaced.
A	01	19/12/18	AC	AC	Heritage wall grid E15 removed. Service hole over Section grid E15 & E16 removed and new hole for local extract opening. Drawing title changed to PLANNING.
rev	By	Date	Chkd	Amendments	

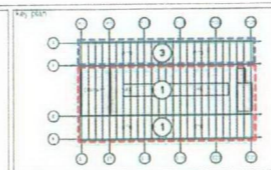

**bam**  
 BAM Design Ltd  
 An Equal Opportunity Employer  
 100 Kings Cross Road  
 London, N1C 4AG  
 Tel: 0207 4393200  
 Email: info@bam.co.uk

PROJECT: ARGENT ESTATES Ltd  
 EGY - KINGS CROSS CENTRAL  
 3753  
 DRAWING TITLE: ETS HERITAGE WALLS SERVICE HOLES  
 1 OF 2

DRAWING STATUS			
DATE	BY	SCALE	NO
10/02/19	ARGENT	1:100	02
10/02/19	ARGENT	1:100	01
10/02/19	ARGENT	1:100	00