

Layout Sign Off

Client Approved: .

Date: .



NOTES:

1. Please note these drawings are subject to change upon receipt of a detailed survey.


- 1. Glazing Dark Glass
- 2. Metal Cladding painted grey
- 3. Existing Brickwork
- 4. Existing Shutter
- 5. Clear Glass
- 6. Existing Burgundy Signage
- 7. Cream Painted Woodwork



Existing Drummond Street Elevation

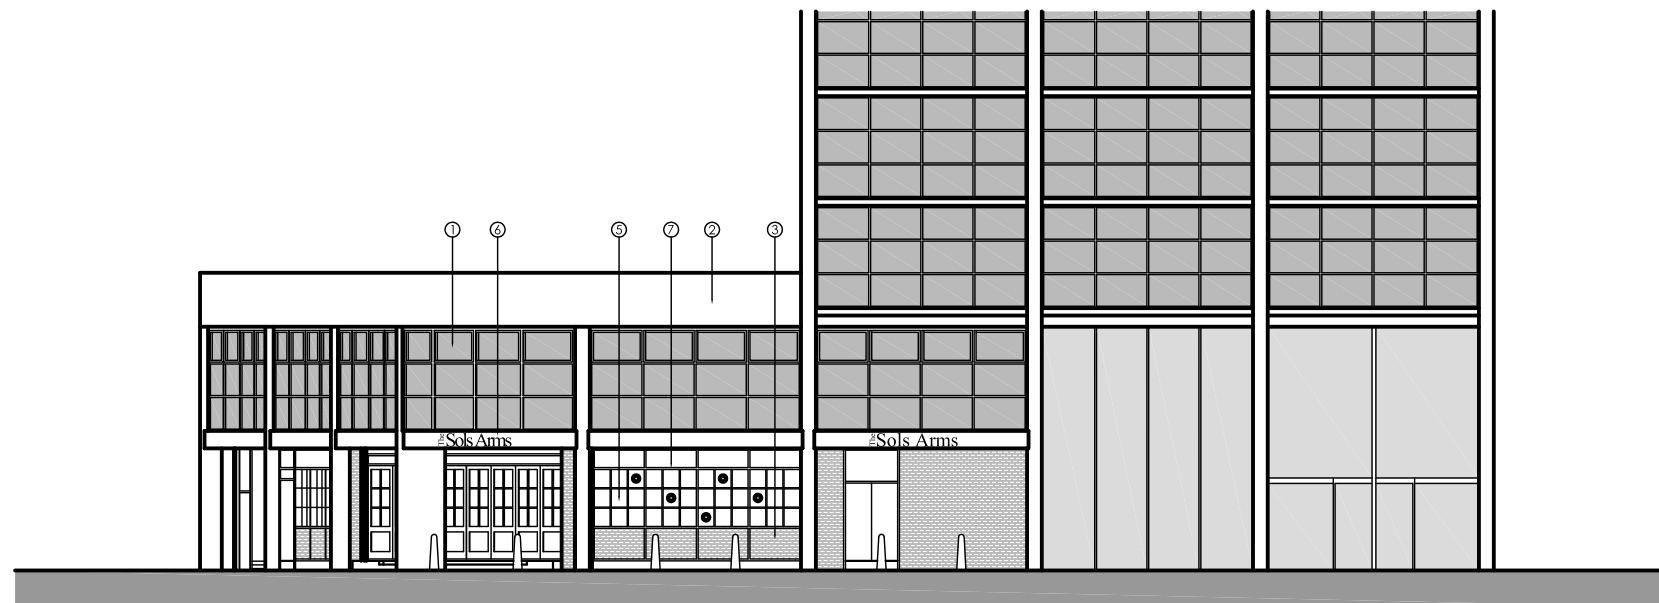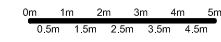

Existing Hampstead Road Elevation

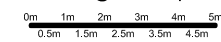

Mark	Revision	Drawn	Date	Checked
03P	Issued Status amended for Planning	SL	09Oct09	PS
02P	Issued for Planning	SL	08Oct09	
01P	First Issue.	LNP	02Oct09	



St Catherine's Court  
46-48 Portsmouth Road  
Guildford GU2 4DU  
T +44 (0)1483 596666  
F +44 (0)1483 575830  
W scottbrownrigg.com

Client's name  
Jones Lang Lasalle

Job title  
Stephenson House  
London

Drawing title  
Existing Elevations

Scale  
1:100 @ A1

Drawn	Checked	Date
SL	PS	01.10.09

Job No	Drawing No	Rev
13994	Ex-GA(11)-001	03P

Status  
PLANNING