



© Scott Brownrigg Ltd
 Figured dimensions only are to be taken from this drawing. All dimensions are to be checked on site before any work is put in hand.

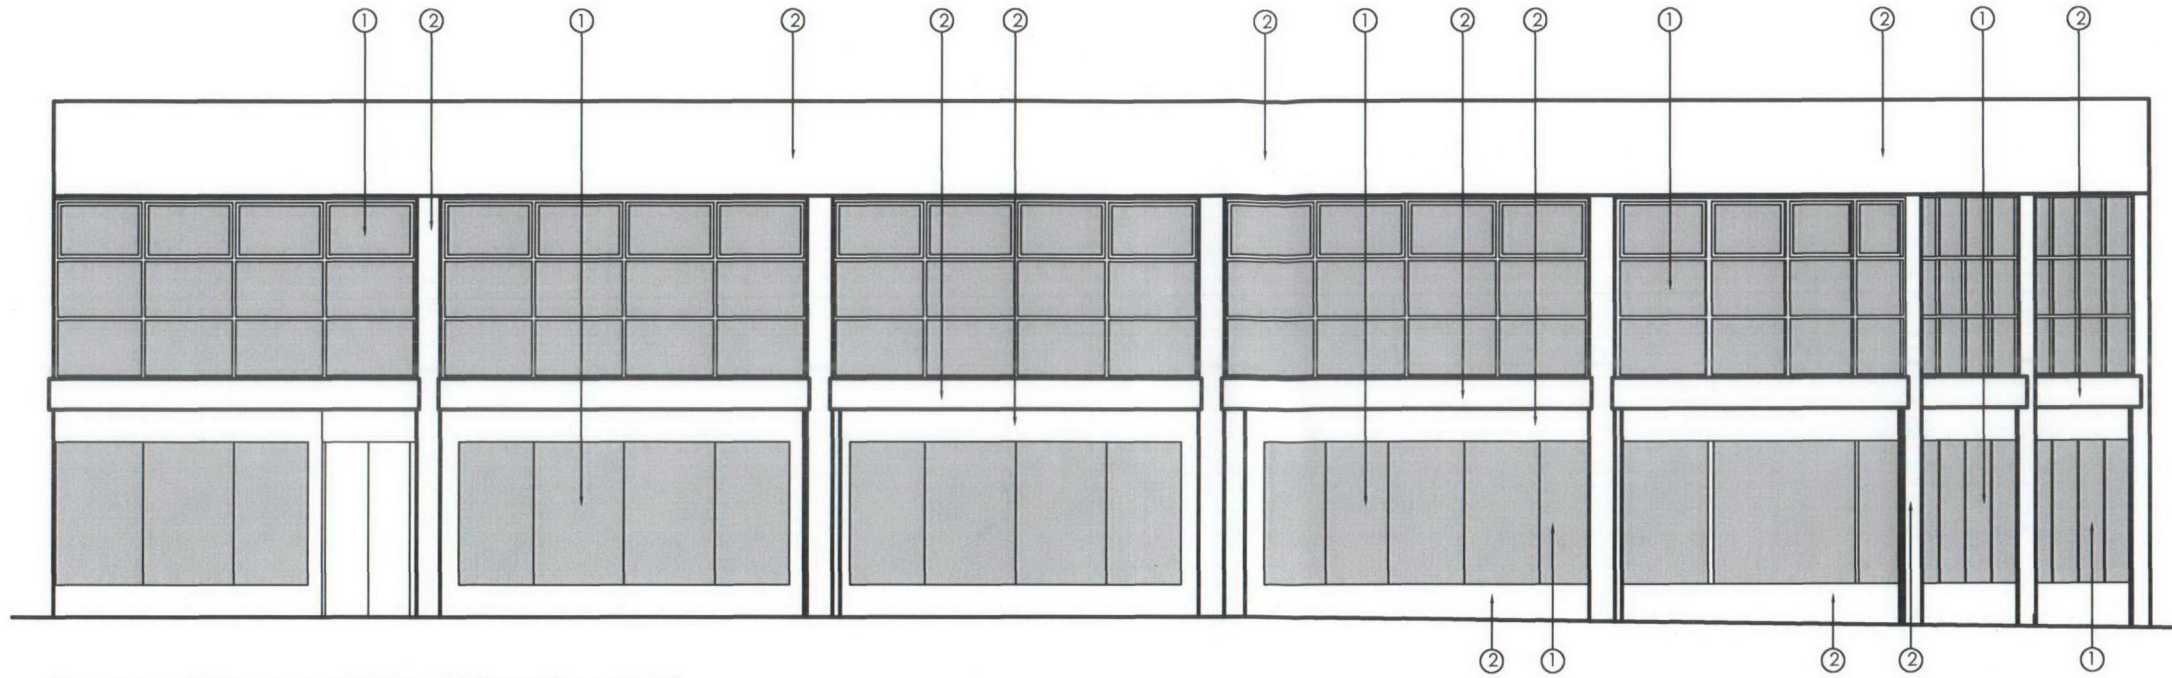

Proposed Drummond Street Elevation (B-B)

- 1. Glazing Dark Glass To Match Existing
- 2. Metal Cladding painted grey To Match Existing

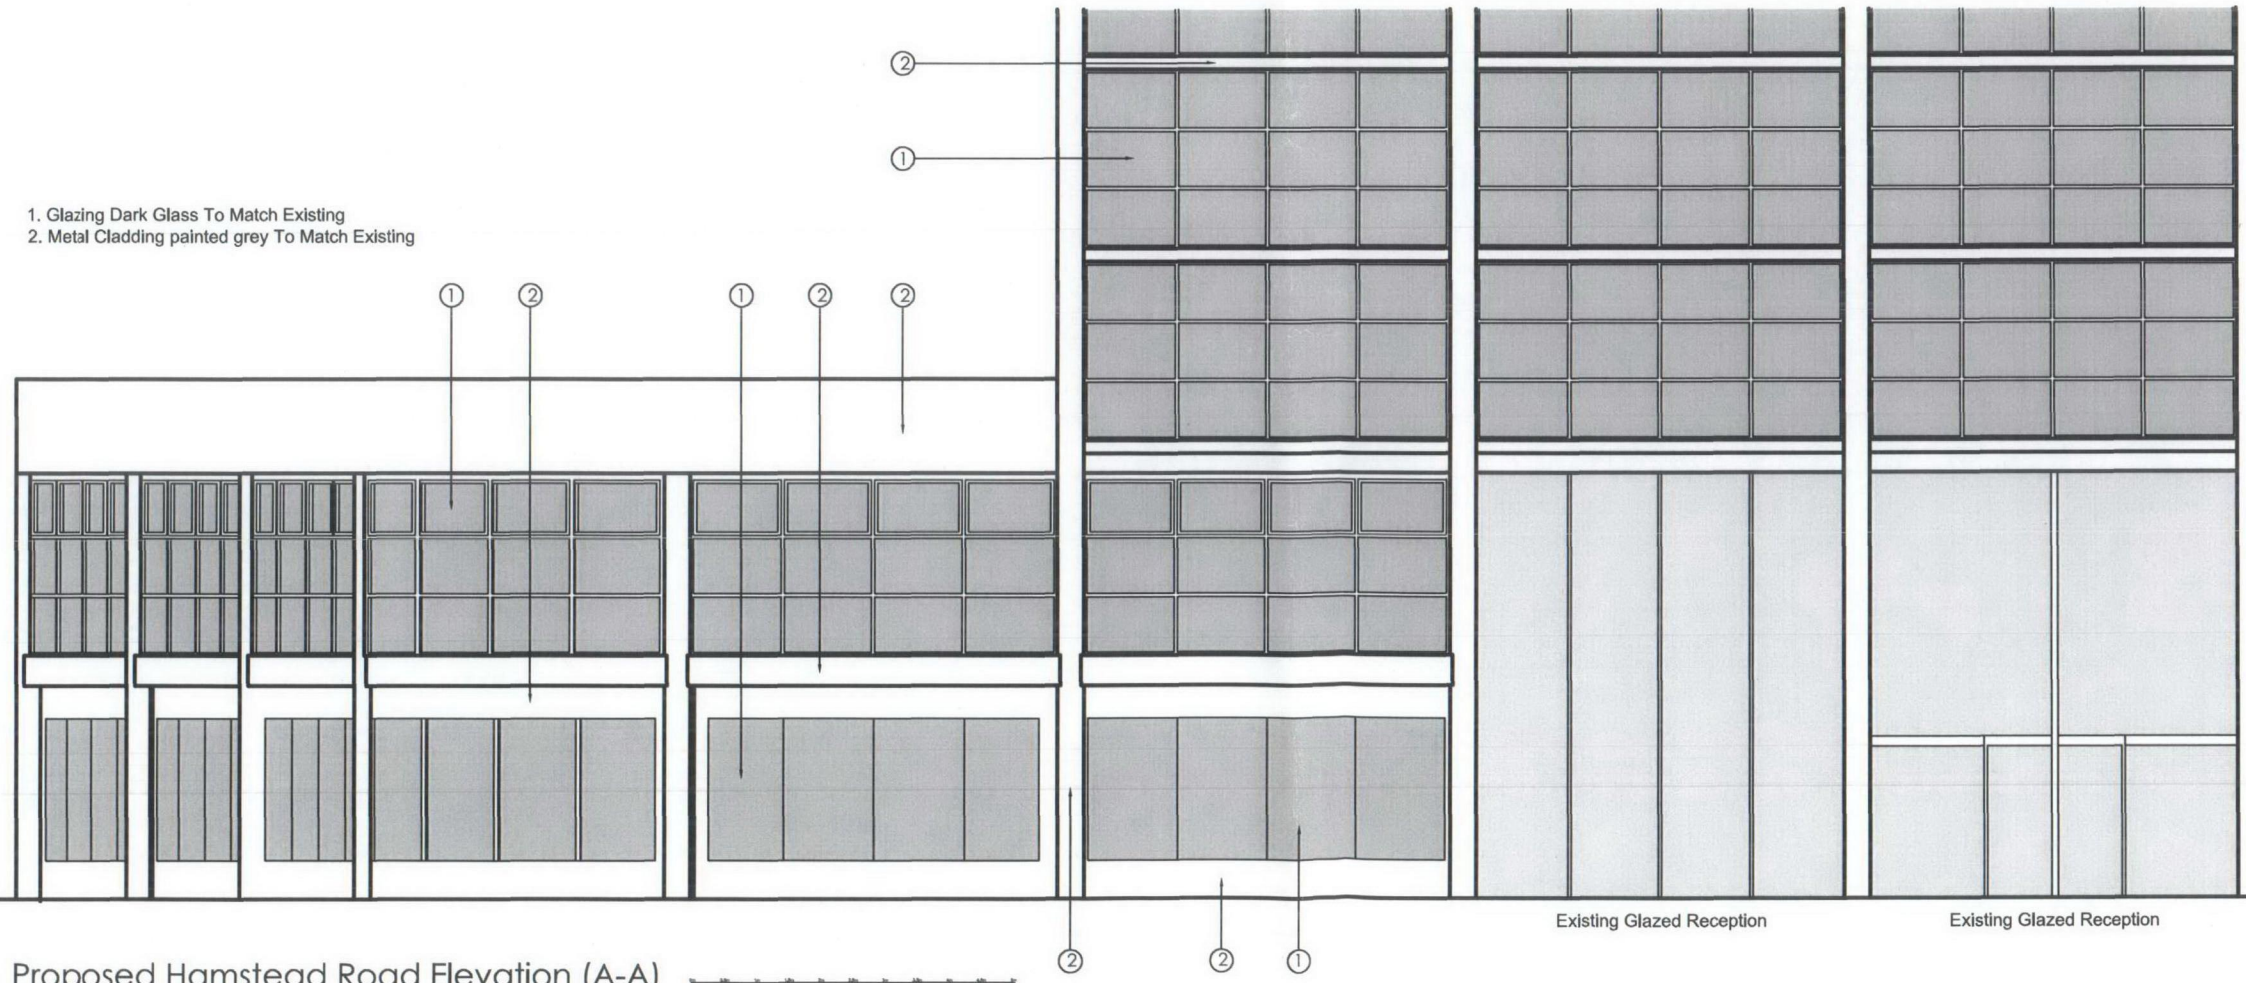

Proposed Hamstead Road Elevation (A-A)

Approves
 Mark Revision Drawn Date Checked



St Catherine's Court
 46-48 Portsmouth Road
 Guildford GU2 4DU
 T +44 (0)1483 568656
 F +44 (0)1483 575830
 W scottbrownrigg.com

Client's name
 LogicaCMG

Job title
 Sols Arms

Drawing title
 Elevations - Proposed

Scale
 1 : 50 @ A1

Drawn	Checked	Date
PT	PS	12.04.07

Job No	Drawing No	Rev
13703/C	008	

Status
 Proposed