

DRAWING NO.2 - 9CMG

PROPOSED CONSERVATORY  
PLAN AND SECTION

NO.9 CAMBRIDGE GATE - FLAT 2  
NW1 LONDON

DATE: 4TH AUGUST '09

SCALE: 1:100

SUITE 66  
10 BARLEY MOW  
W4 9HA LONDON  
INFO@STUDIOA


EURO

0153

0153

PROPOSED CONSERVATORY

SECTION A-A'

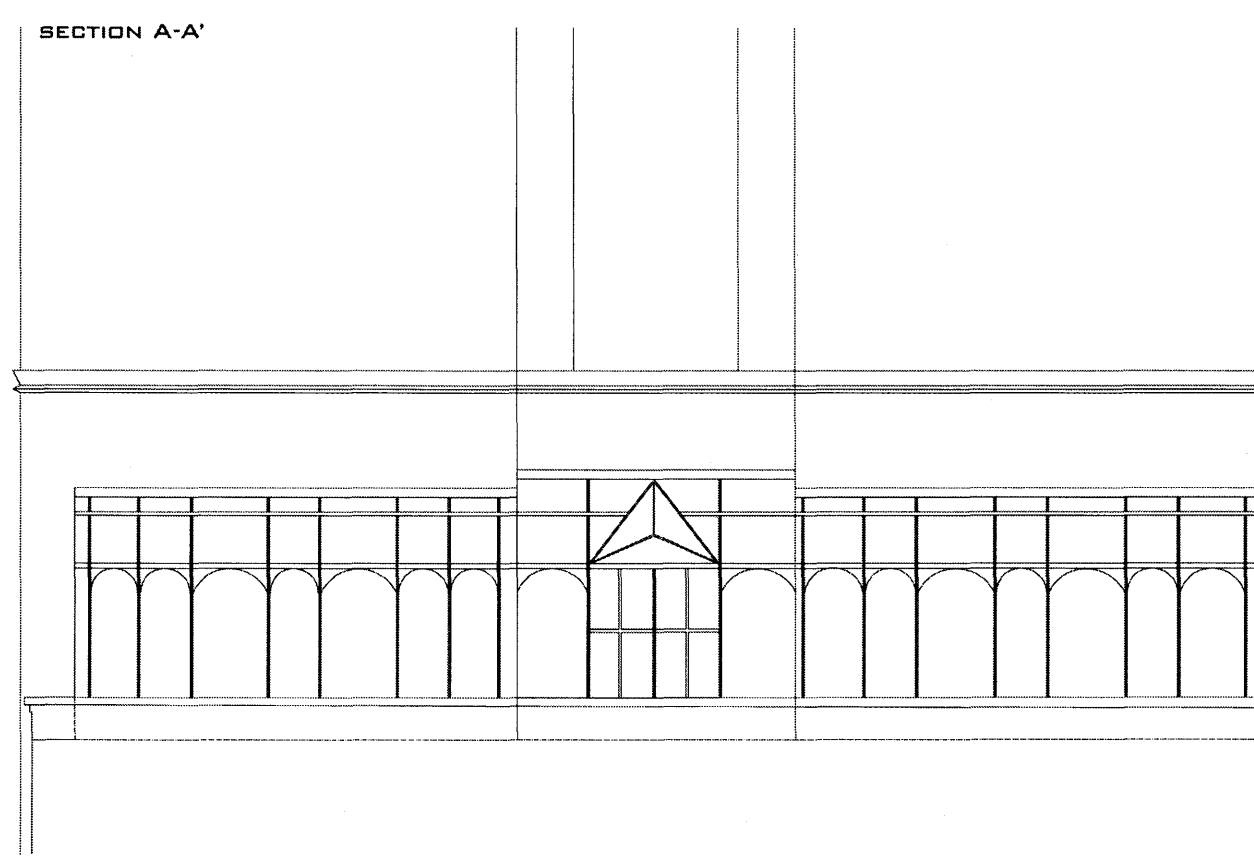

SECTION B-B'

