

DRAWING NO.3 - 9CMG

LOCATION PLAN


NO.9 CAMBRIDGE GATE - FLAT 2
NW1 LONDON

DATE: 4TH AUGUST '09

SCALE: 1:1250



SUITE 66
10 BARLEY MOW PASSAGE
W4 3HA LONDON - UK
INFO@STUDIO66.DRG

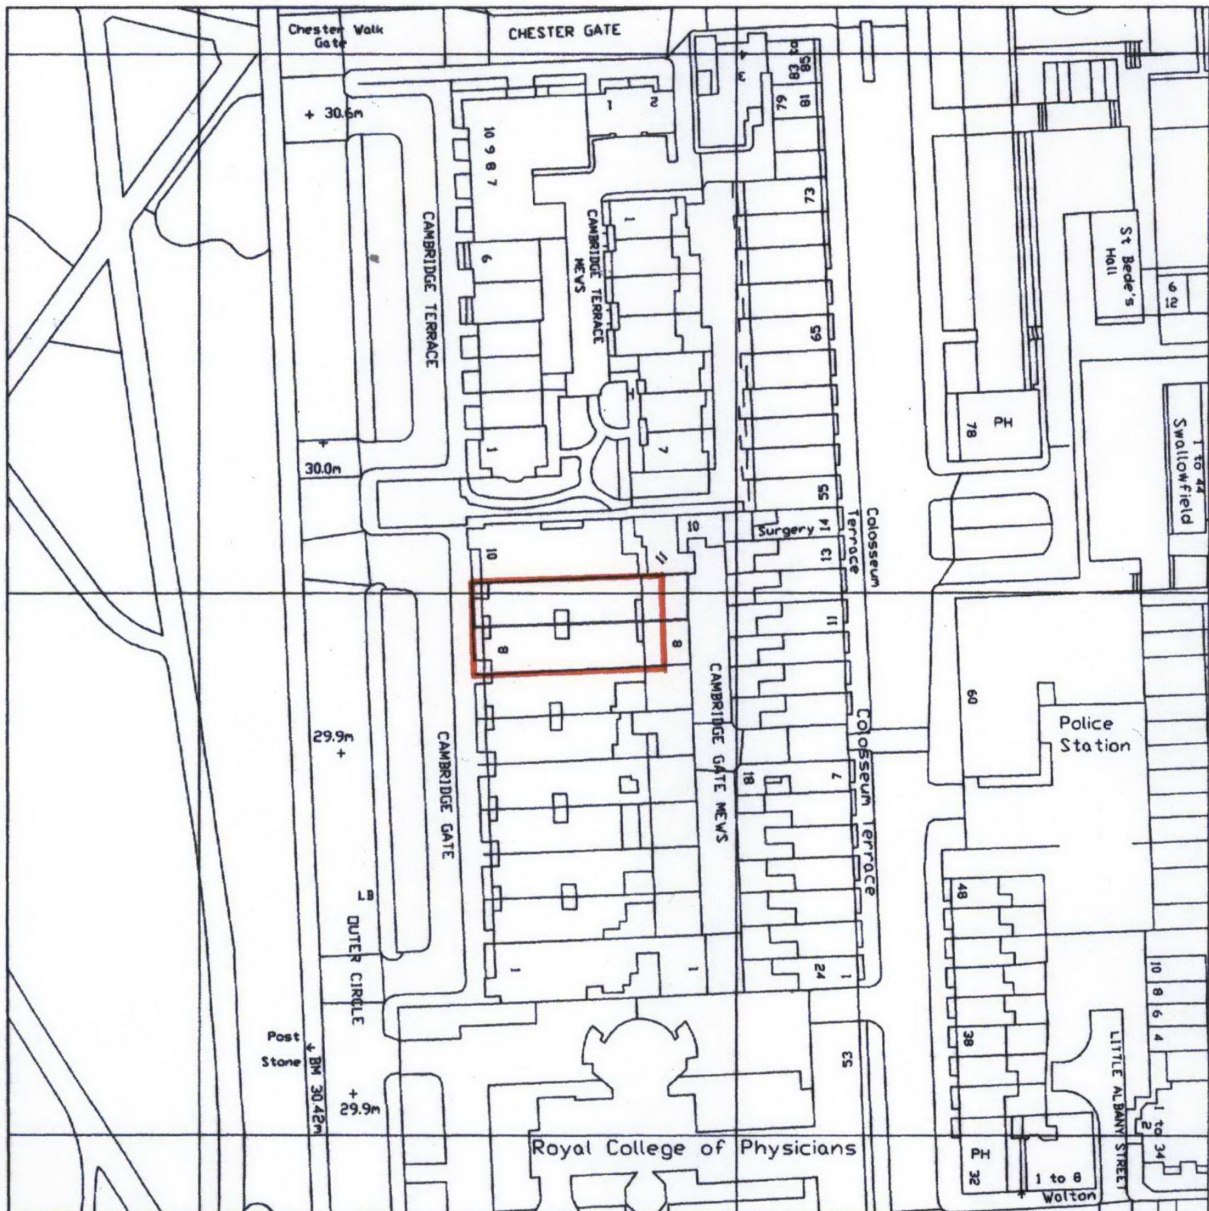

RECEIVED 20 OCT 2009