


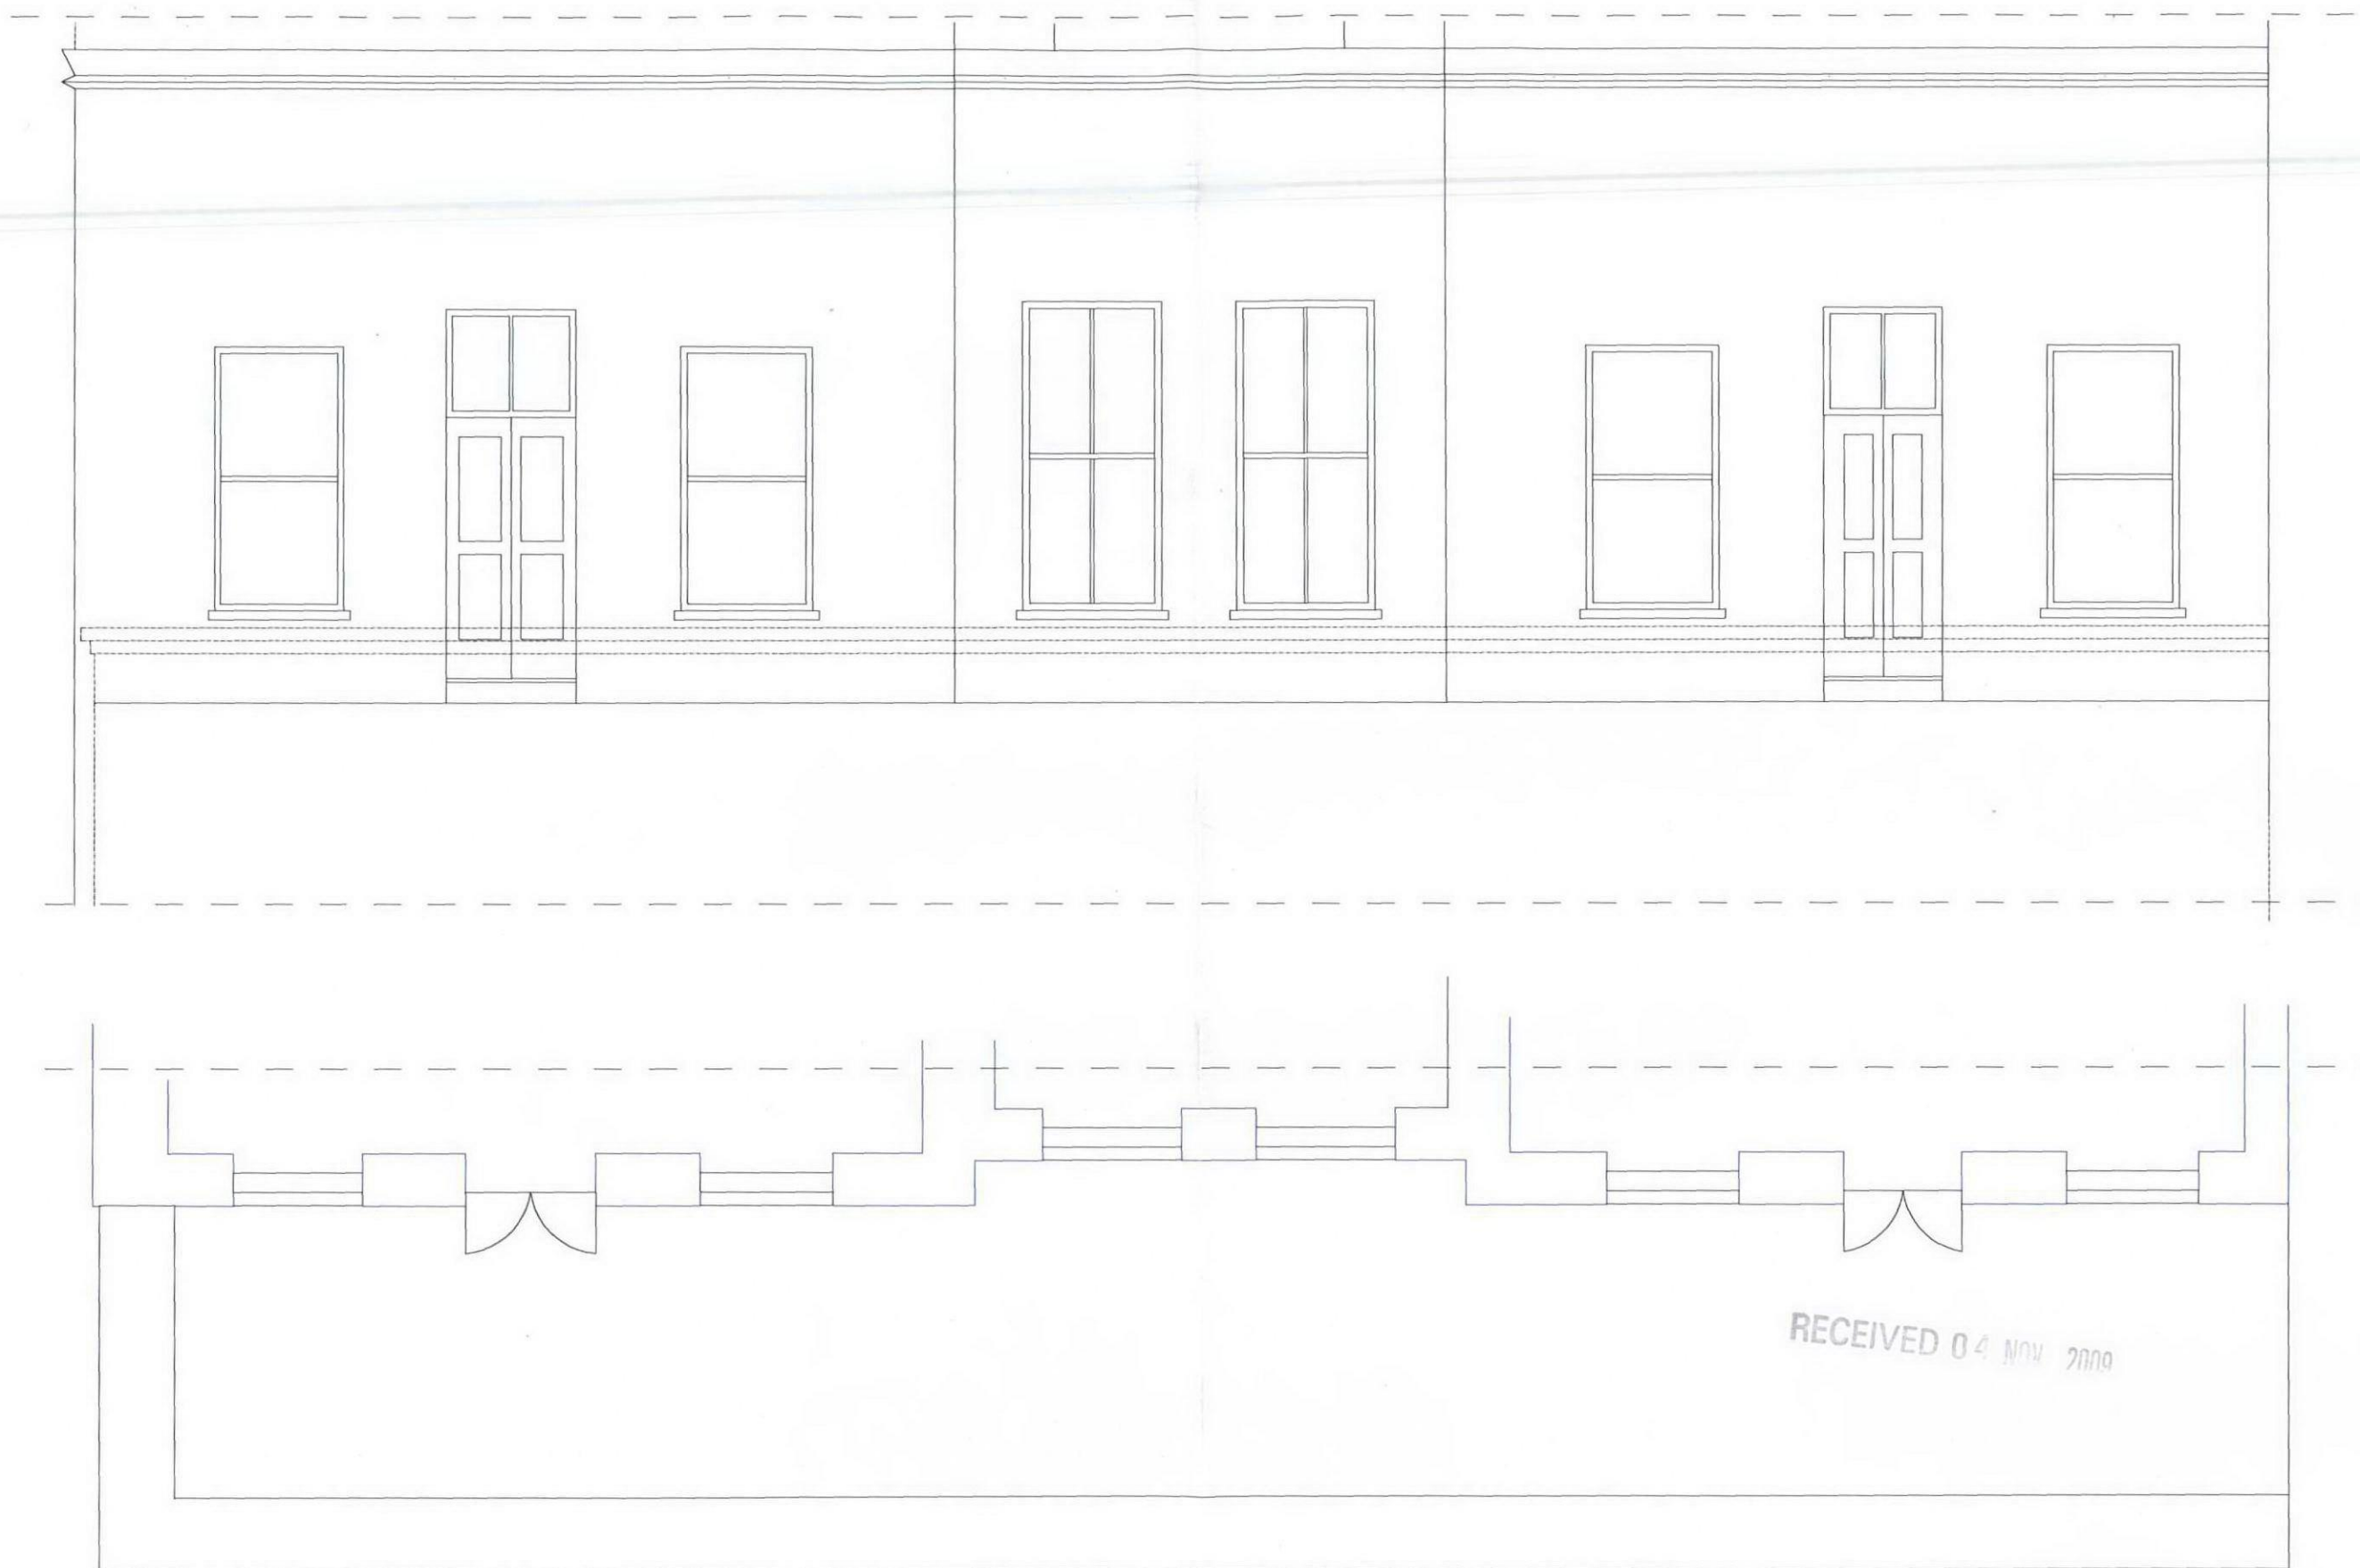

NO.1 9CM - EXISTING CONSERVATORY PLAN AND SECTION

9 CAMBRIDGE GATE NW1

SCALE 1:50      DATE: 02.11.09

