



Location Plan

Scale 1:1250 @ A4




NOTES

Do not scale dimensions from this drawing. If dimensions are not clearly indicated contact A4 Architecture for confirmation.

All contractors and sub-contractors must verify sizes and conditions on site before work commences.

Copyright: This drawing is the copyright of A4 Architecture and may not be reproduced in any form whatsoever without prior express written consent.

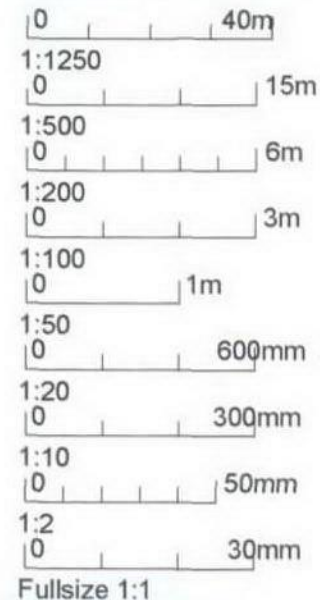

Delivering Practical Design Solutions

A4 Architecture
Station House
Rye Station
Rye
East Sussex TN31 7AB

Phone: 01787 322044
Fax: 01787 322064
ideas@a4-architecture.co.uk
www.a4-architecture.co.uk

Client

June Thorpe

Project Title

Proposed Roof Extension
4b Constantine Road
London, NW3 2NG

Drawing Title

Location Plan

Scale(s)

1:1250 @ A4

Date

July 2009

Drawing No.

4377(2)1000

Revision