


**PLANS.**

**3139/A**

**56 & 58**



**LEATHER LANE**

# Proposed plans

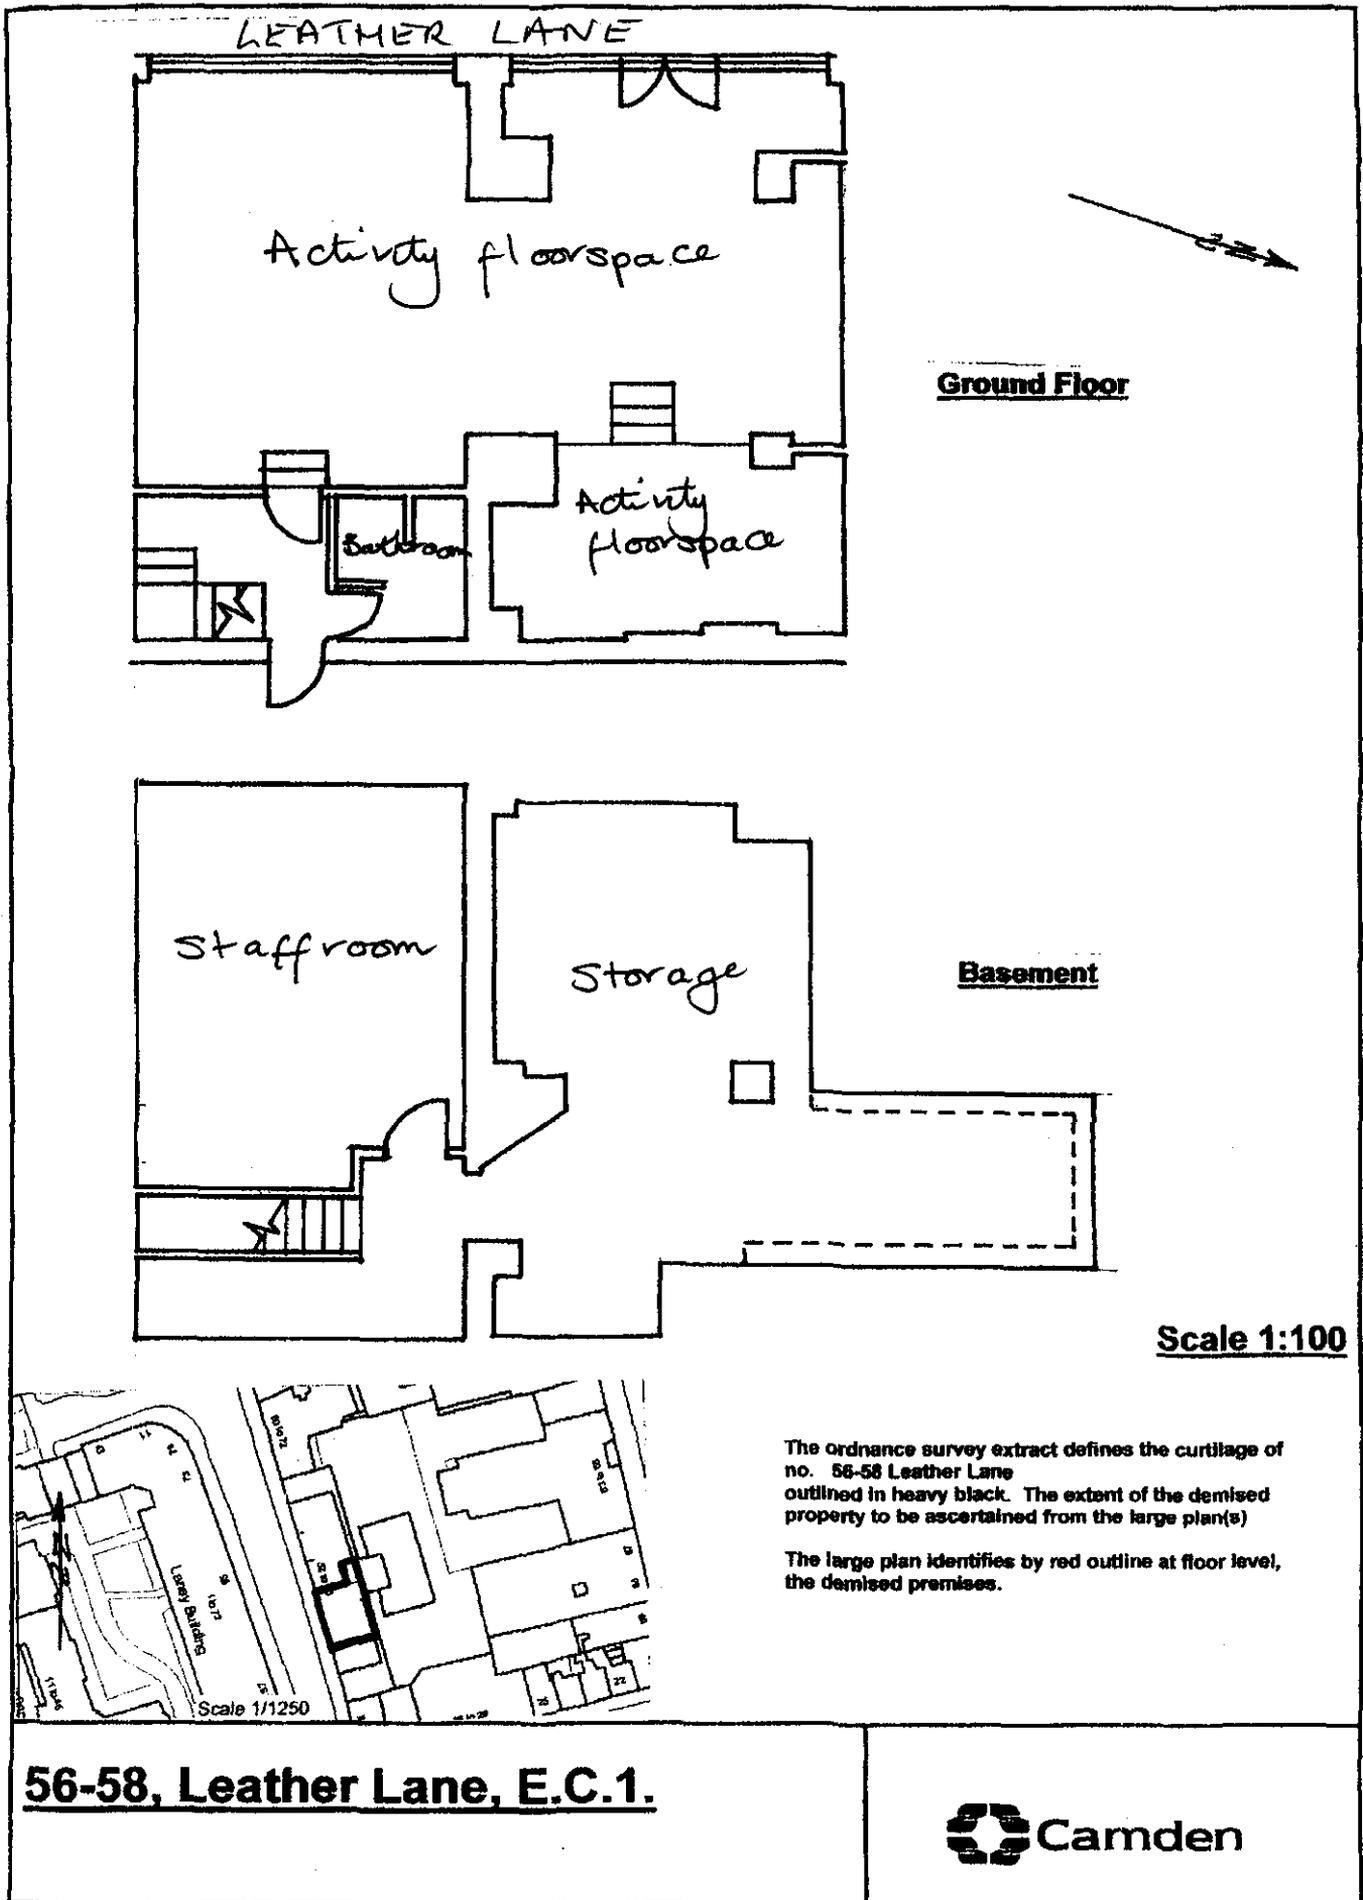


# Existing Plans

3139/A.

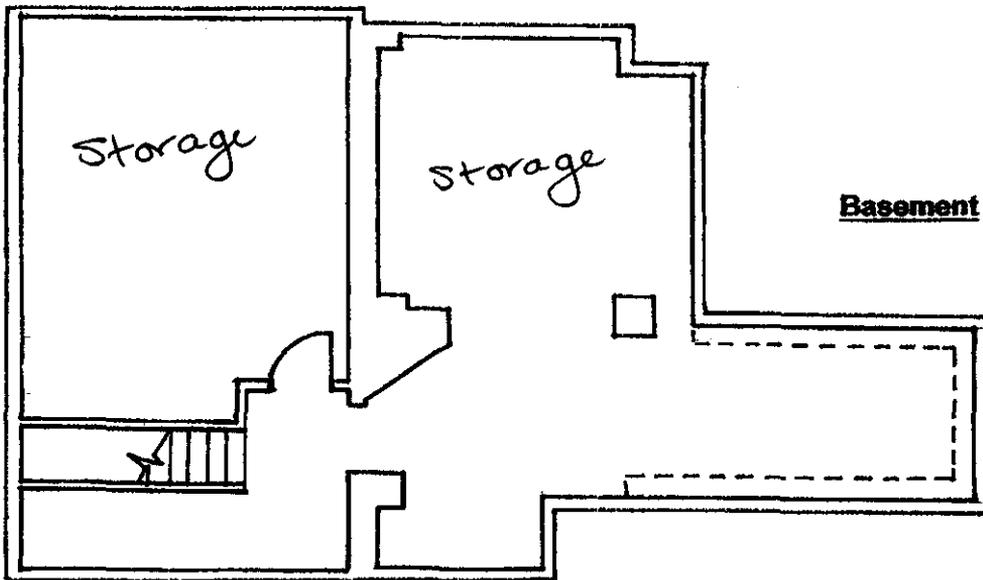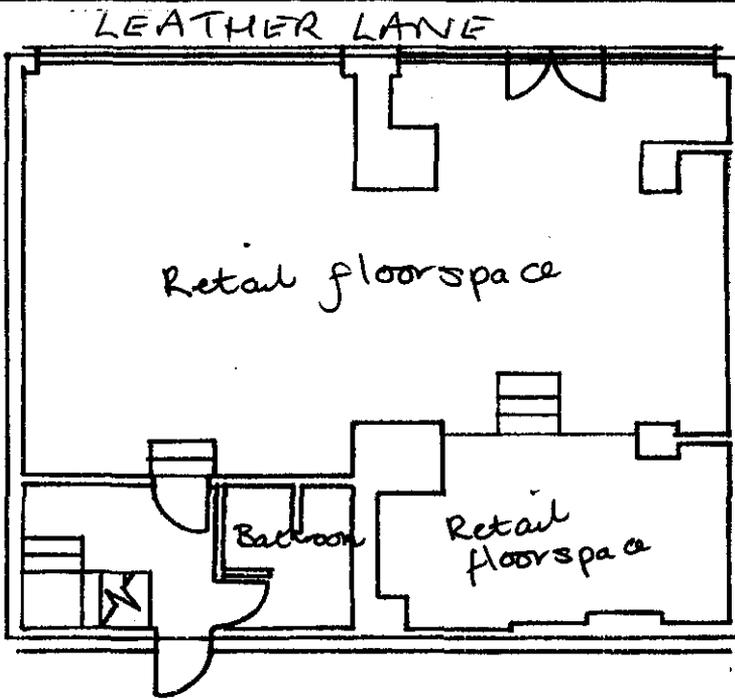

Scale 1:100

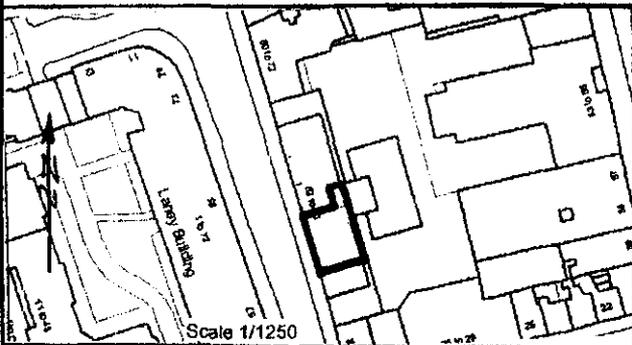

The ordnance survey extract defines the curtilage of no. 56-58 Leather Lane outlined in heavy black. The extent of the demised property to be ascertained from the large plan(s)

The large plan identifies by red outline at floor level, the demised premises.

**56-58, Leather Lane, E.C.1.**

