


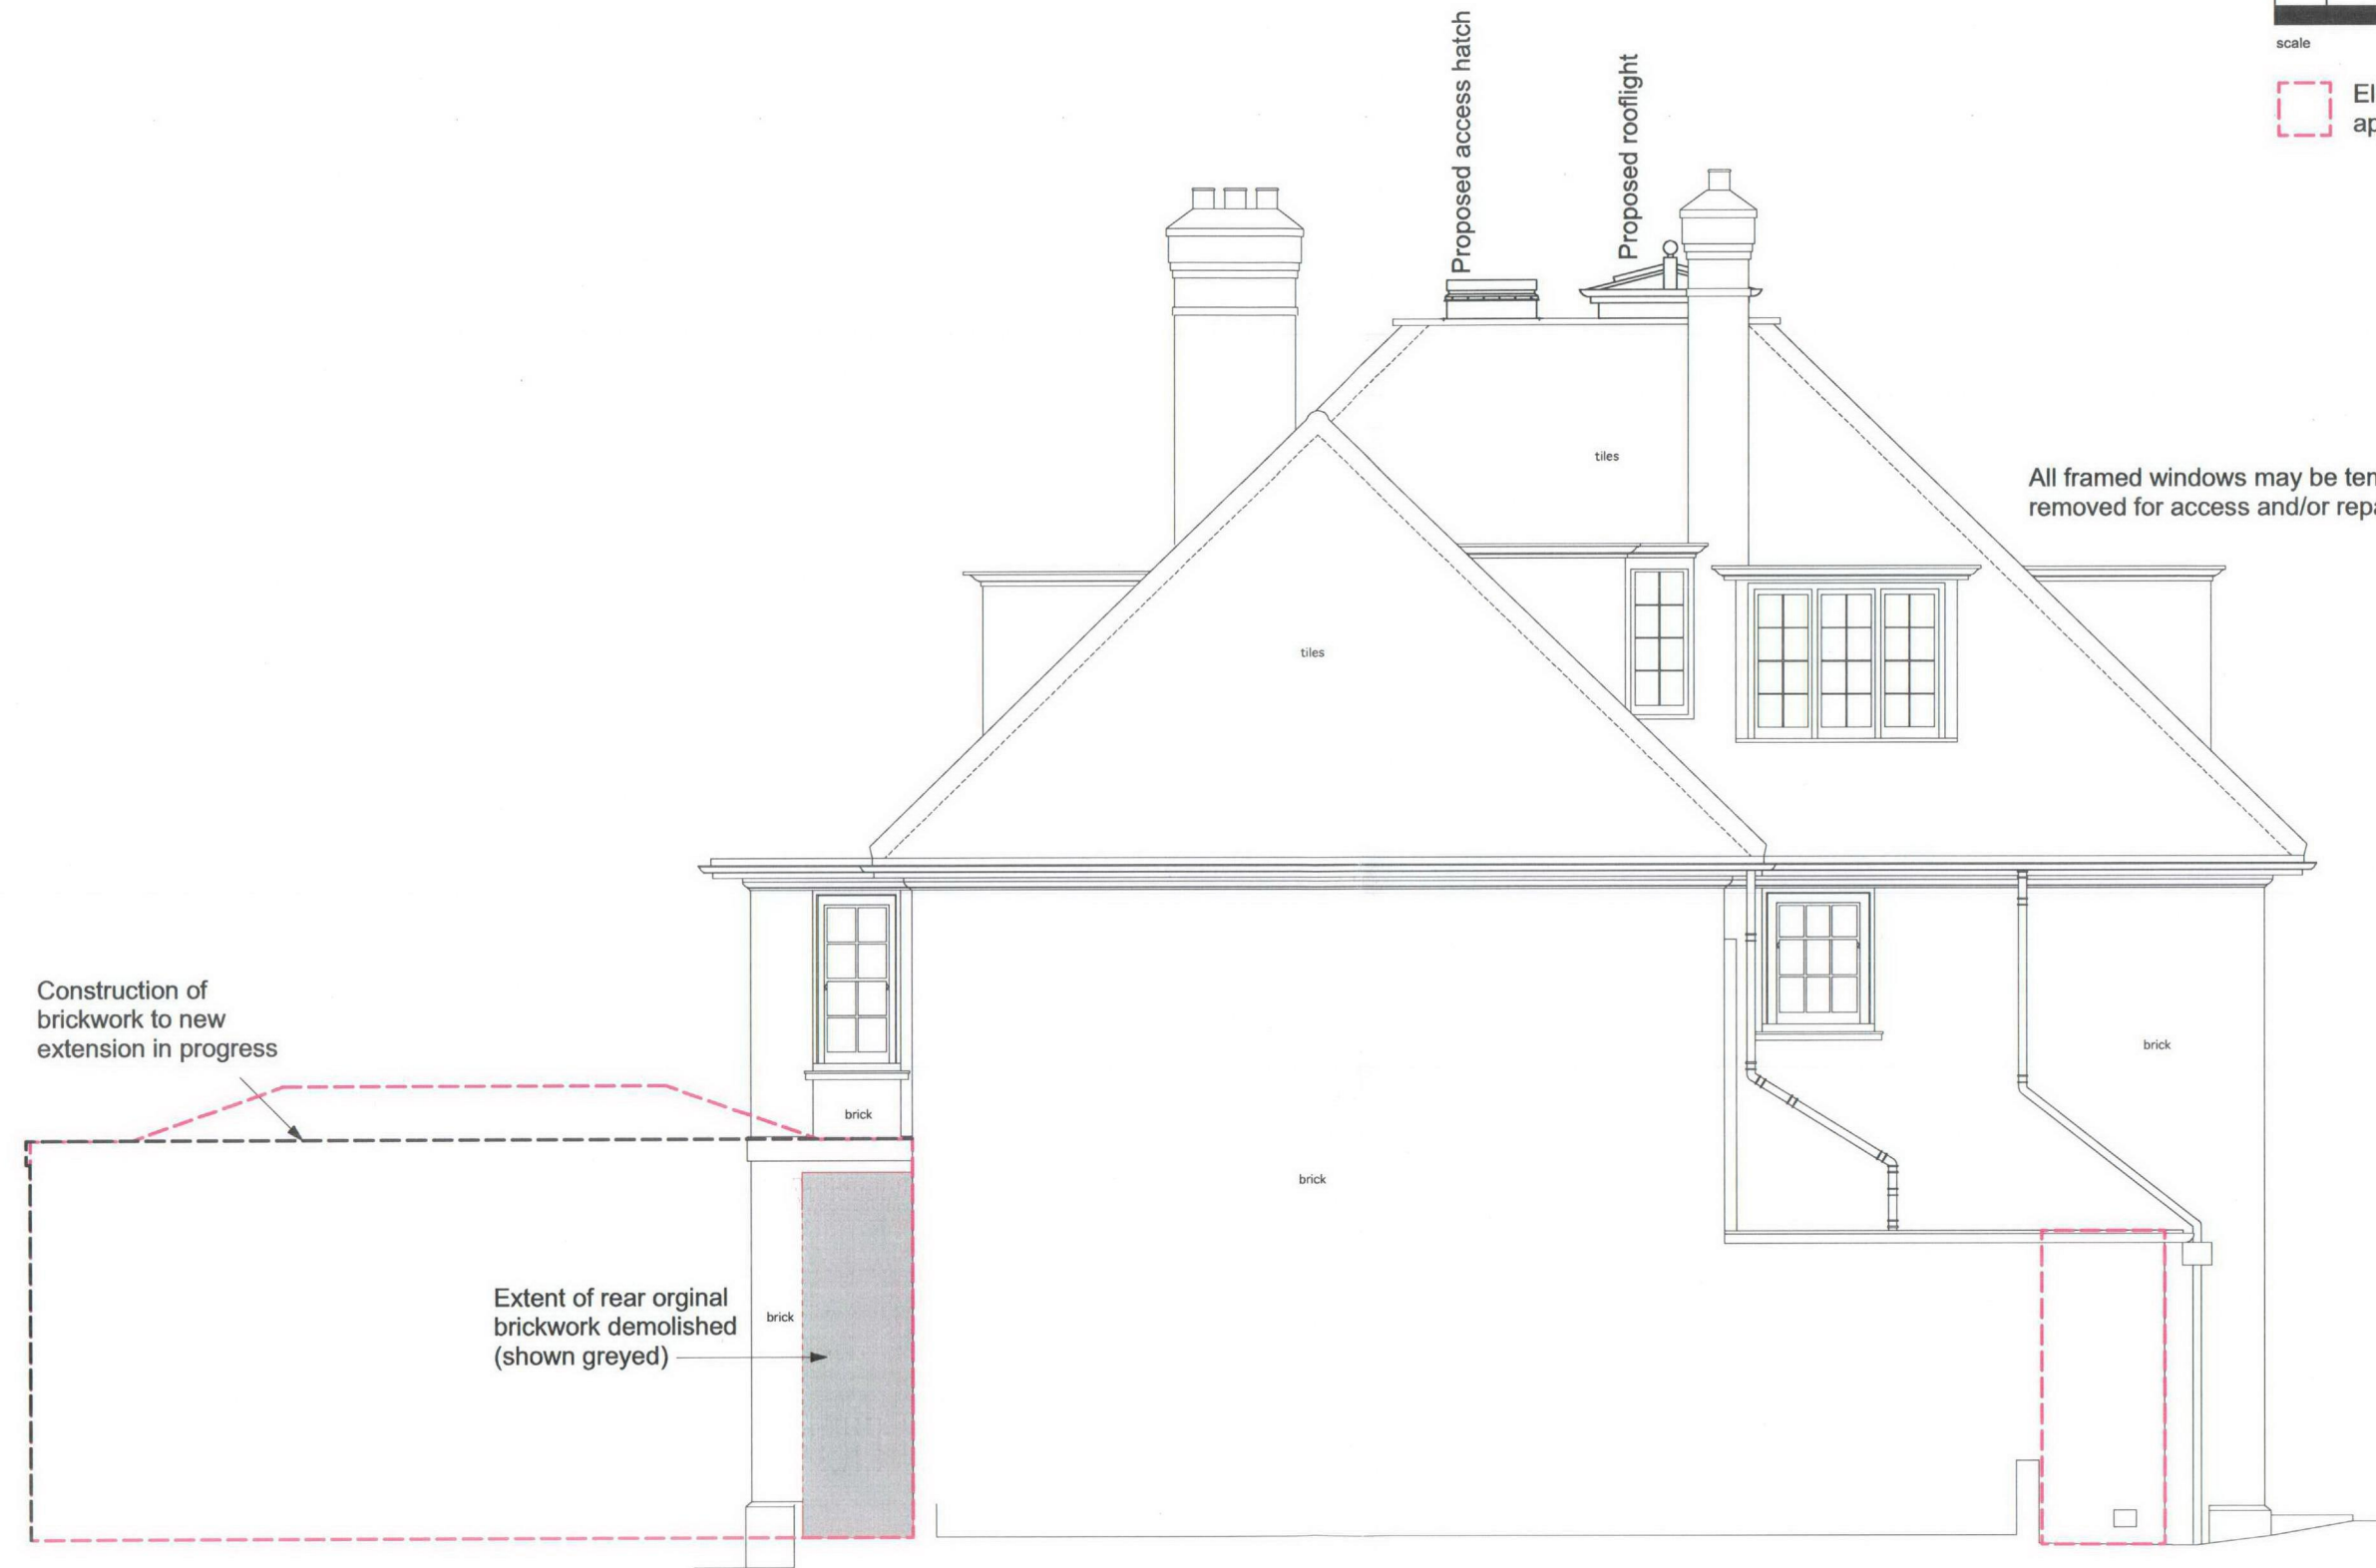

Elements shown pink have been approved but not yet built.

All framed windows may be temporarily removed for access and/or repairs



RECEIVED
05 NOV 2009

AS PROPOSED



THE CHARLTON BROWN PARTNERSHIP
ARCHITECTS

SOUTH WEST ELEVATION
△ 87.00m A.O.D.

The Old Chapel Shepherds Walk Hampstead London NW3 5UE T 020 7794 1234 F 020 7435 5085 E office@charltonbrown.com

8 Greenaway Gardens, NW3

1082/AP4 17

Proposed South East Elevation