


Garden Room as Existing 1:50

Alterations to Garden Room:-

- . new utility units within garden room
- . shower room within existing store room as shown
- . built- in storage units as indicated
- . existing floor void filled in

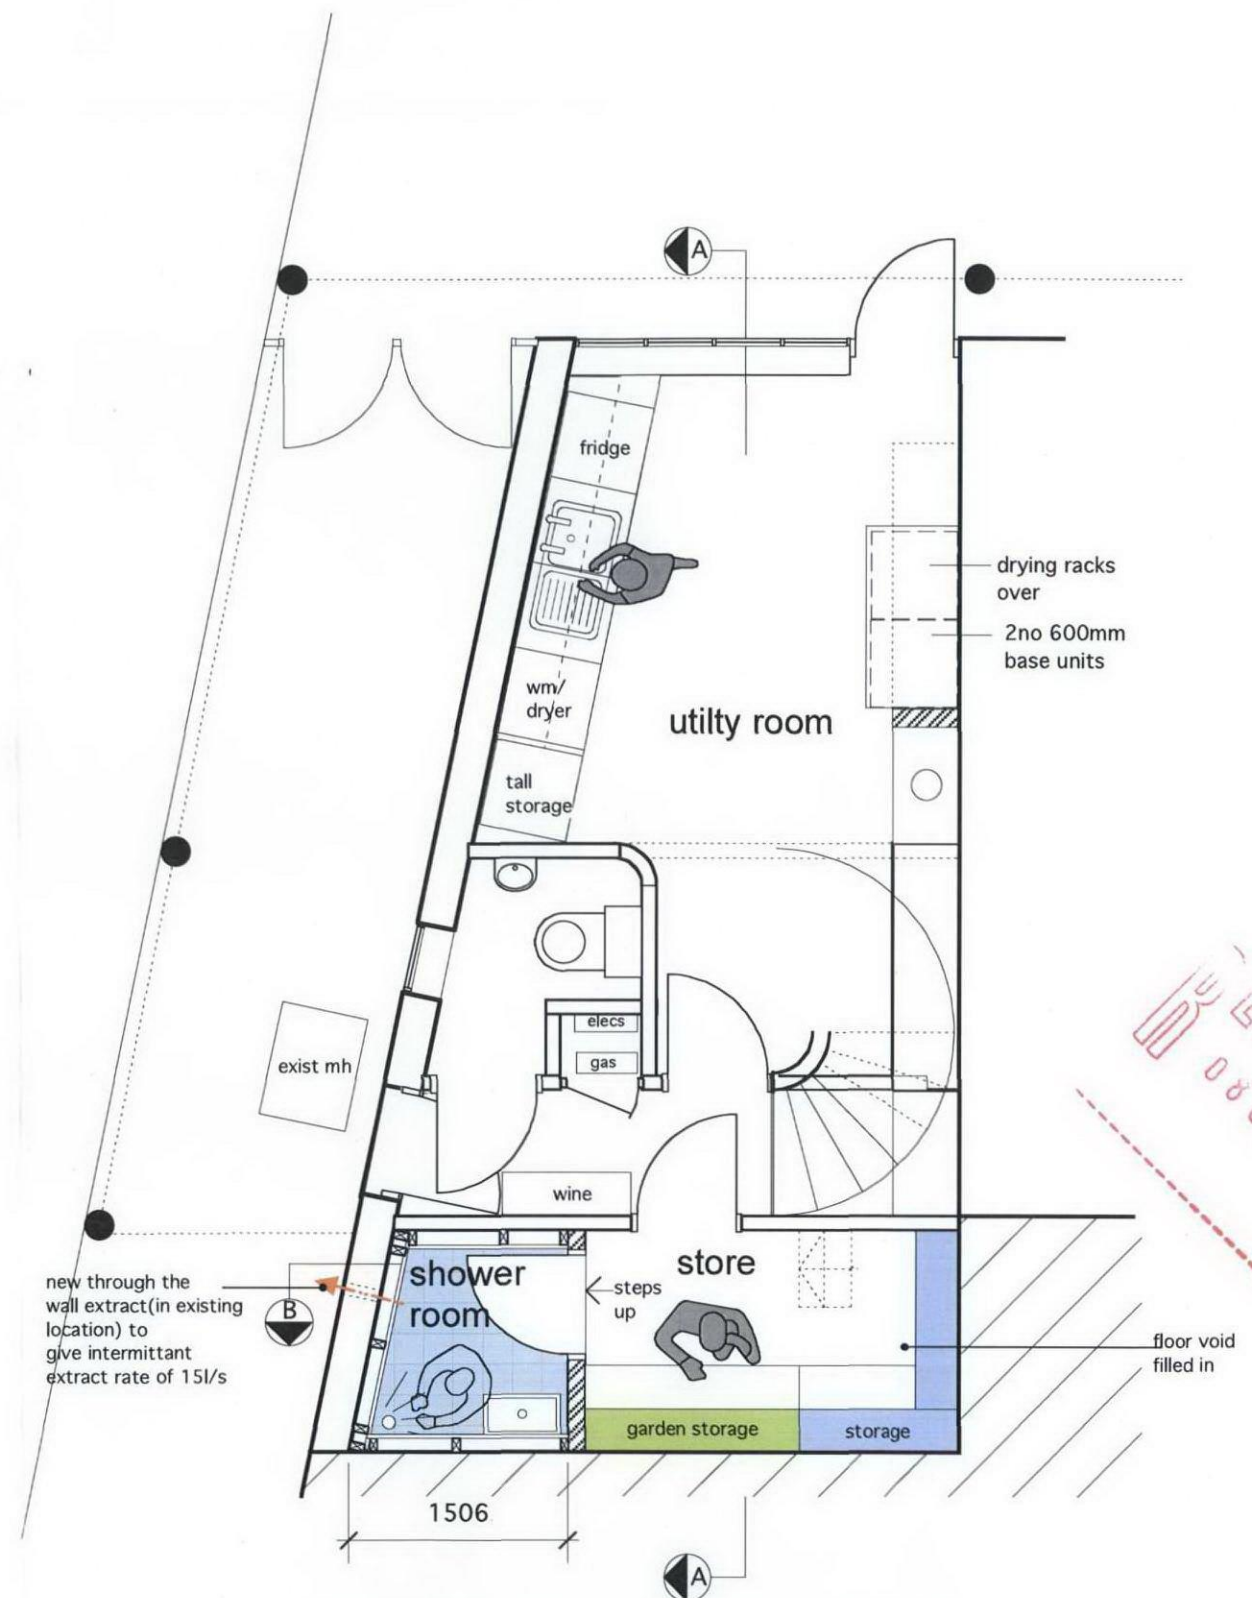

Garden Room as Proposed 1:50

| | | | |
|--|-------------|---------------|--|
| Alan Pascoe 55a Birmam Road N4 3LJ Tel:- 0797 0046746 | | | |
| date 25/06/09 | drawn AP | scale 1:50 | |
| project 1, Willow Road London N3 1TH | | | |
| drawing Garden Room as Existing & Proposed | | | |
| 0112 | SK10 | Rev: | |