

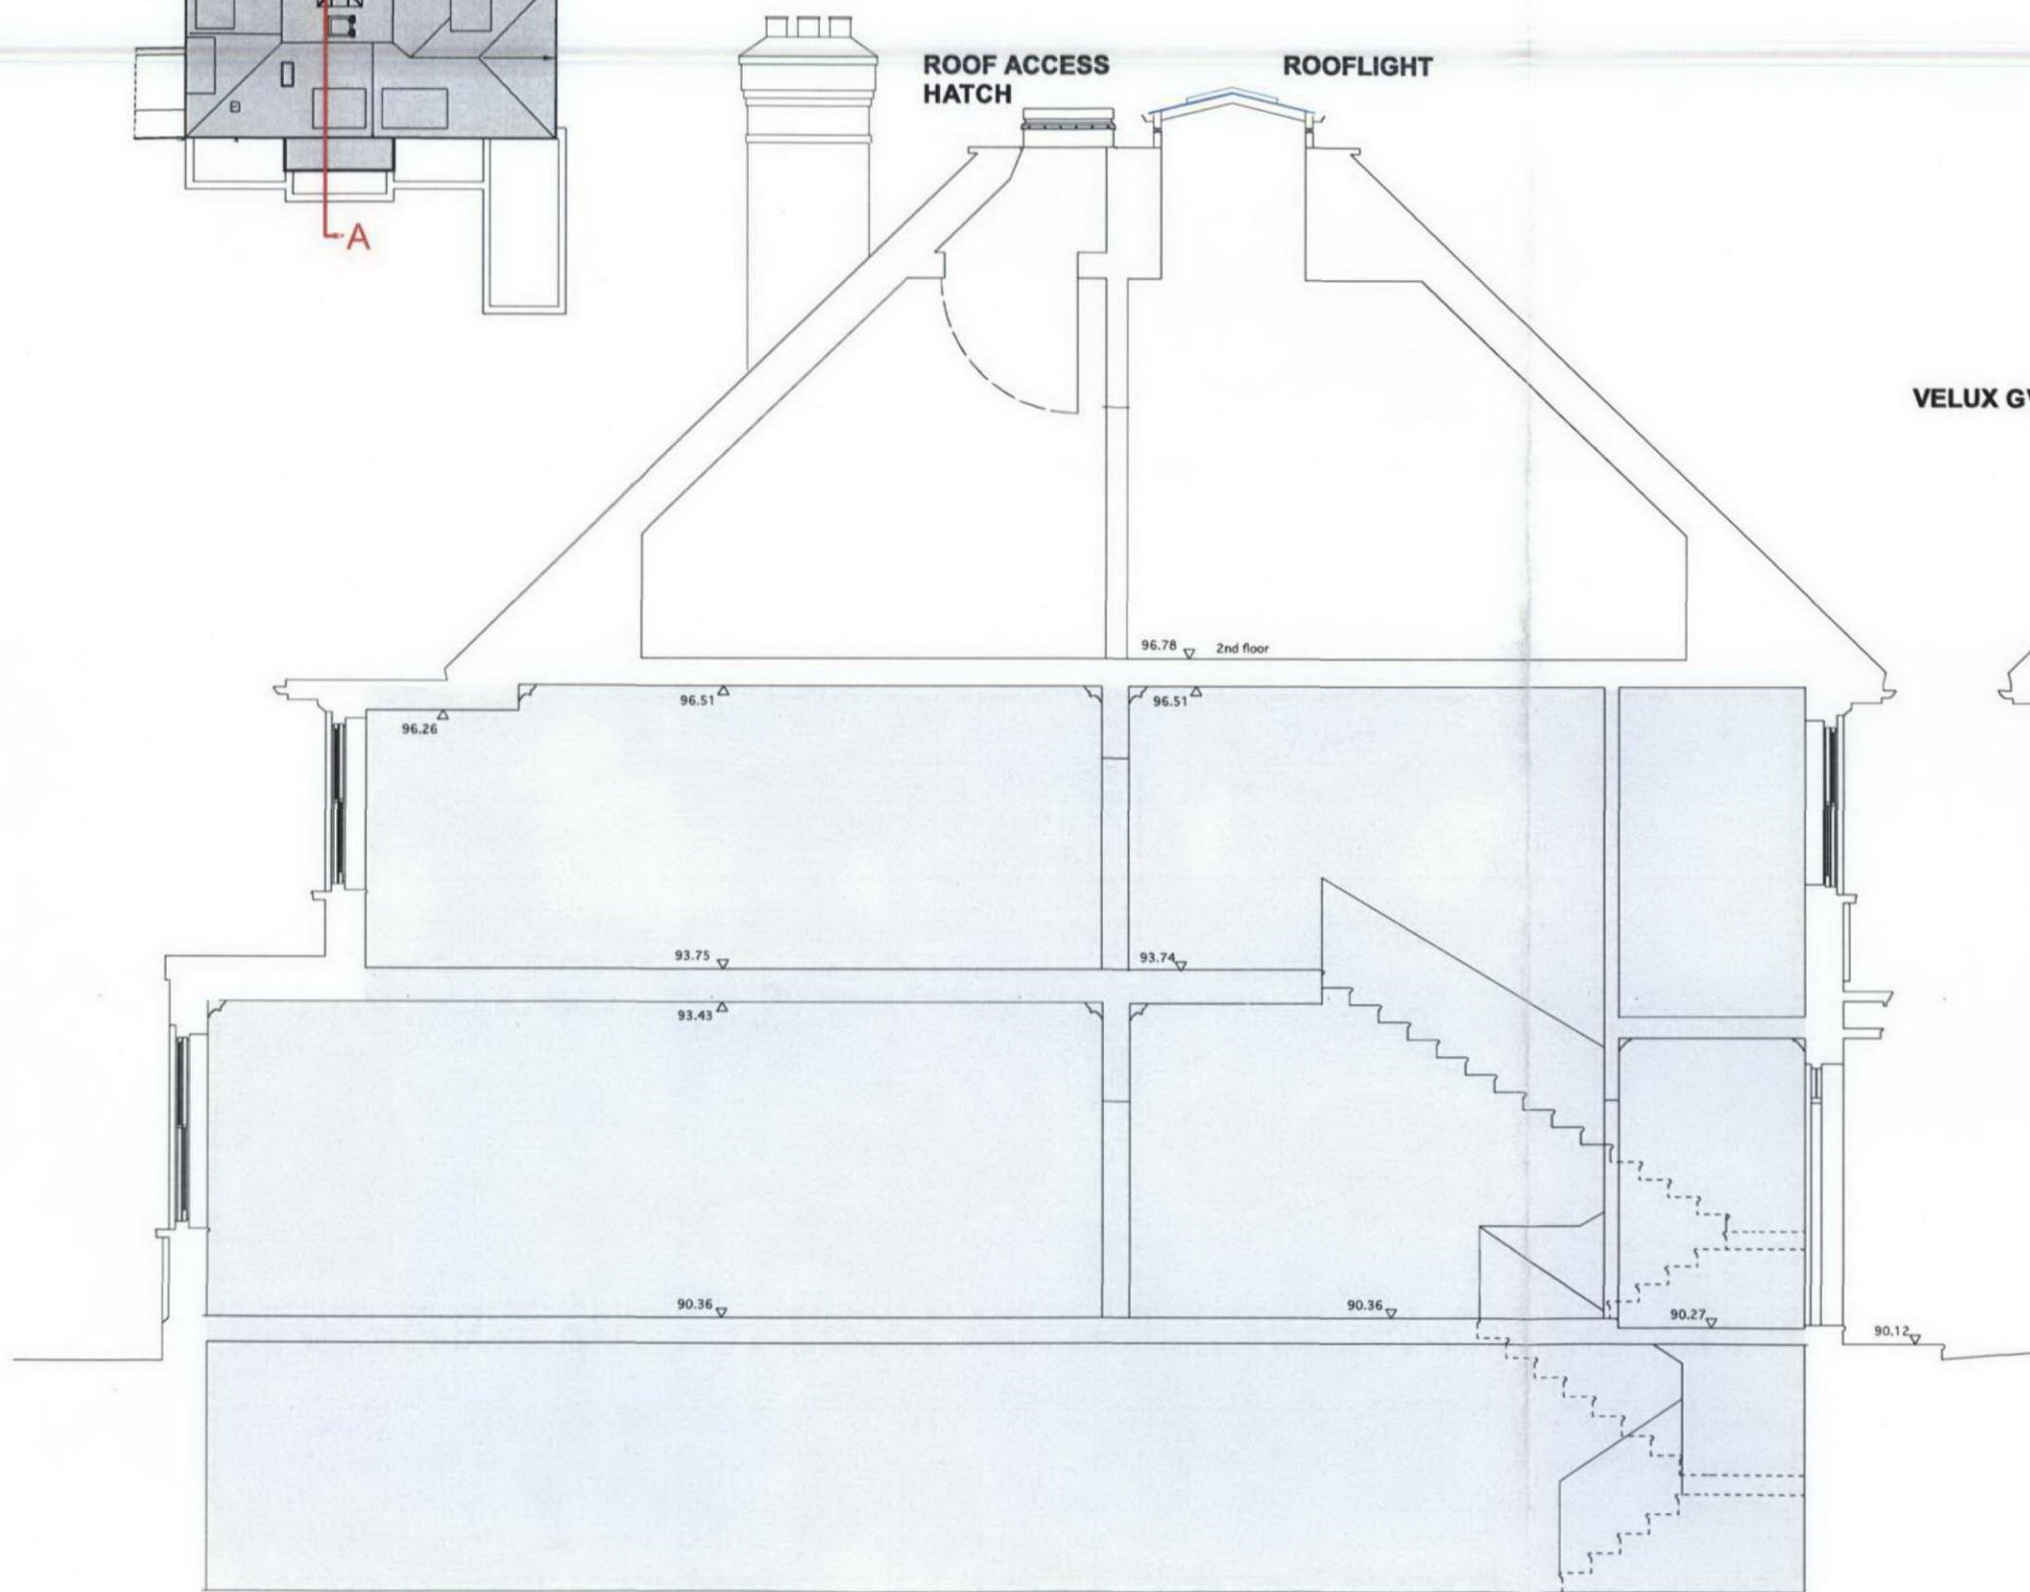


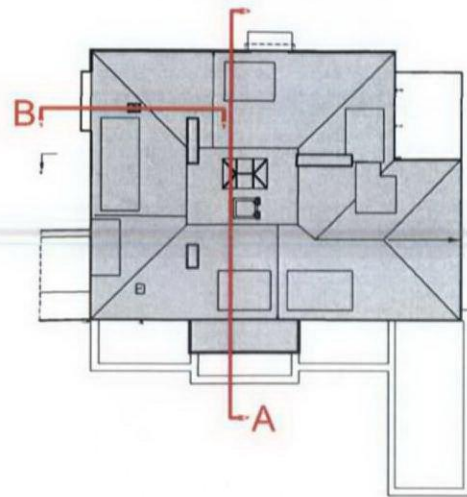

SECTION A - A

85.00m A.O.D. Δ

VELUX GVA ROOFLIGHT

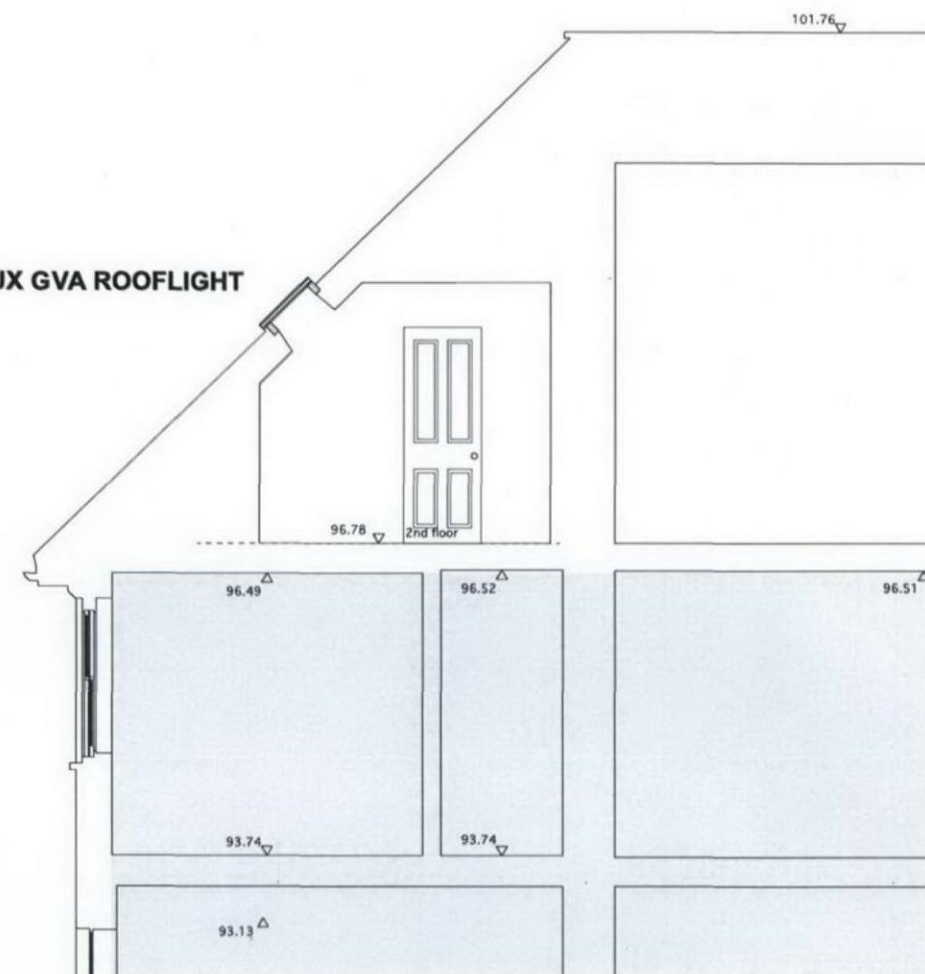

SECTION B - B

RECEIVED
15 JUL 2009



THE CHARLTON BROWN PARTNERSHIP
ARCHITECTS

The Old Chapel Shepherds Walk Hampstead London NW3 5UE T 020 7794 1234 F 020 7435 5085 E office@charltonbrown.com

8 Greenaway Gardens, NW3

1082/AP4 - 07

SECTION THRU TOP FLOOR FLAT - PROPOSED SKYLIGHT AND ROOFLIGHT

Date august 2009 Scale 1:50 @ A2

This drawing is copyright

Revisions