
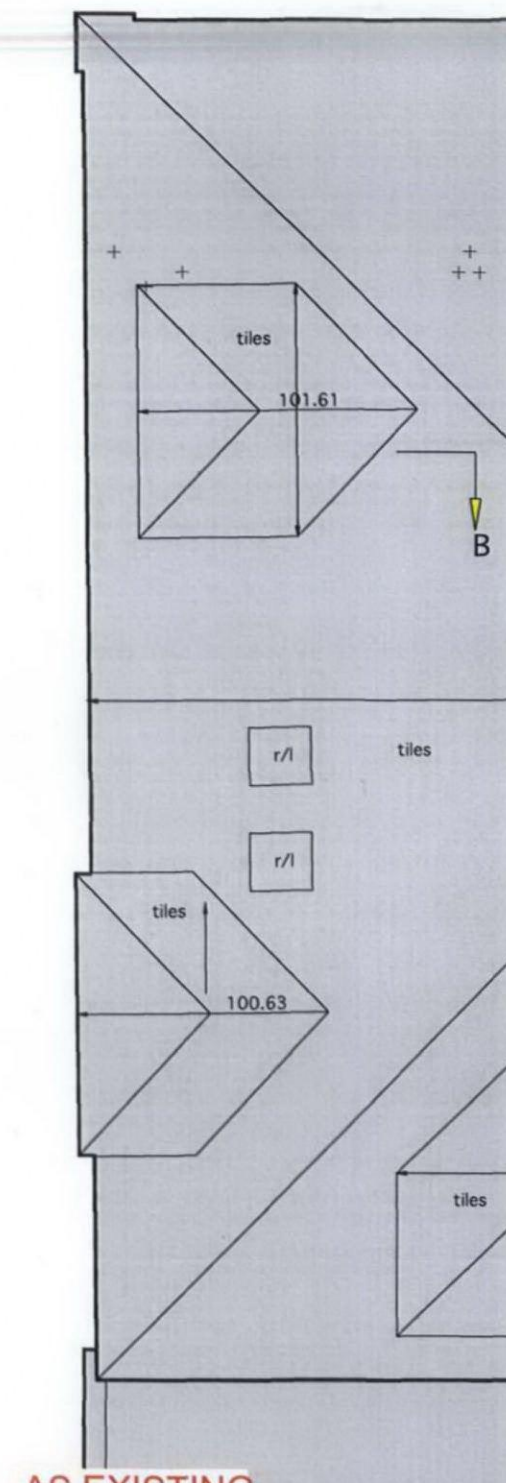


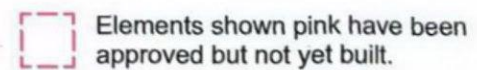

05 NOV 2009

The Old Chapel Shepherds Walk Hampstead London NW5 5UE T 020 7794 1234 F 020 7435 5085 E office@charltonbrown.com

1082/AP4 02

Date Nov 2009	Scale 1:50 @ A2	This drawing is copyright	Revisions
---------------	-----------------	---------------------------	-----------