




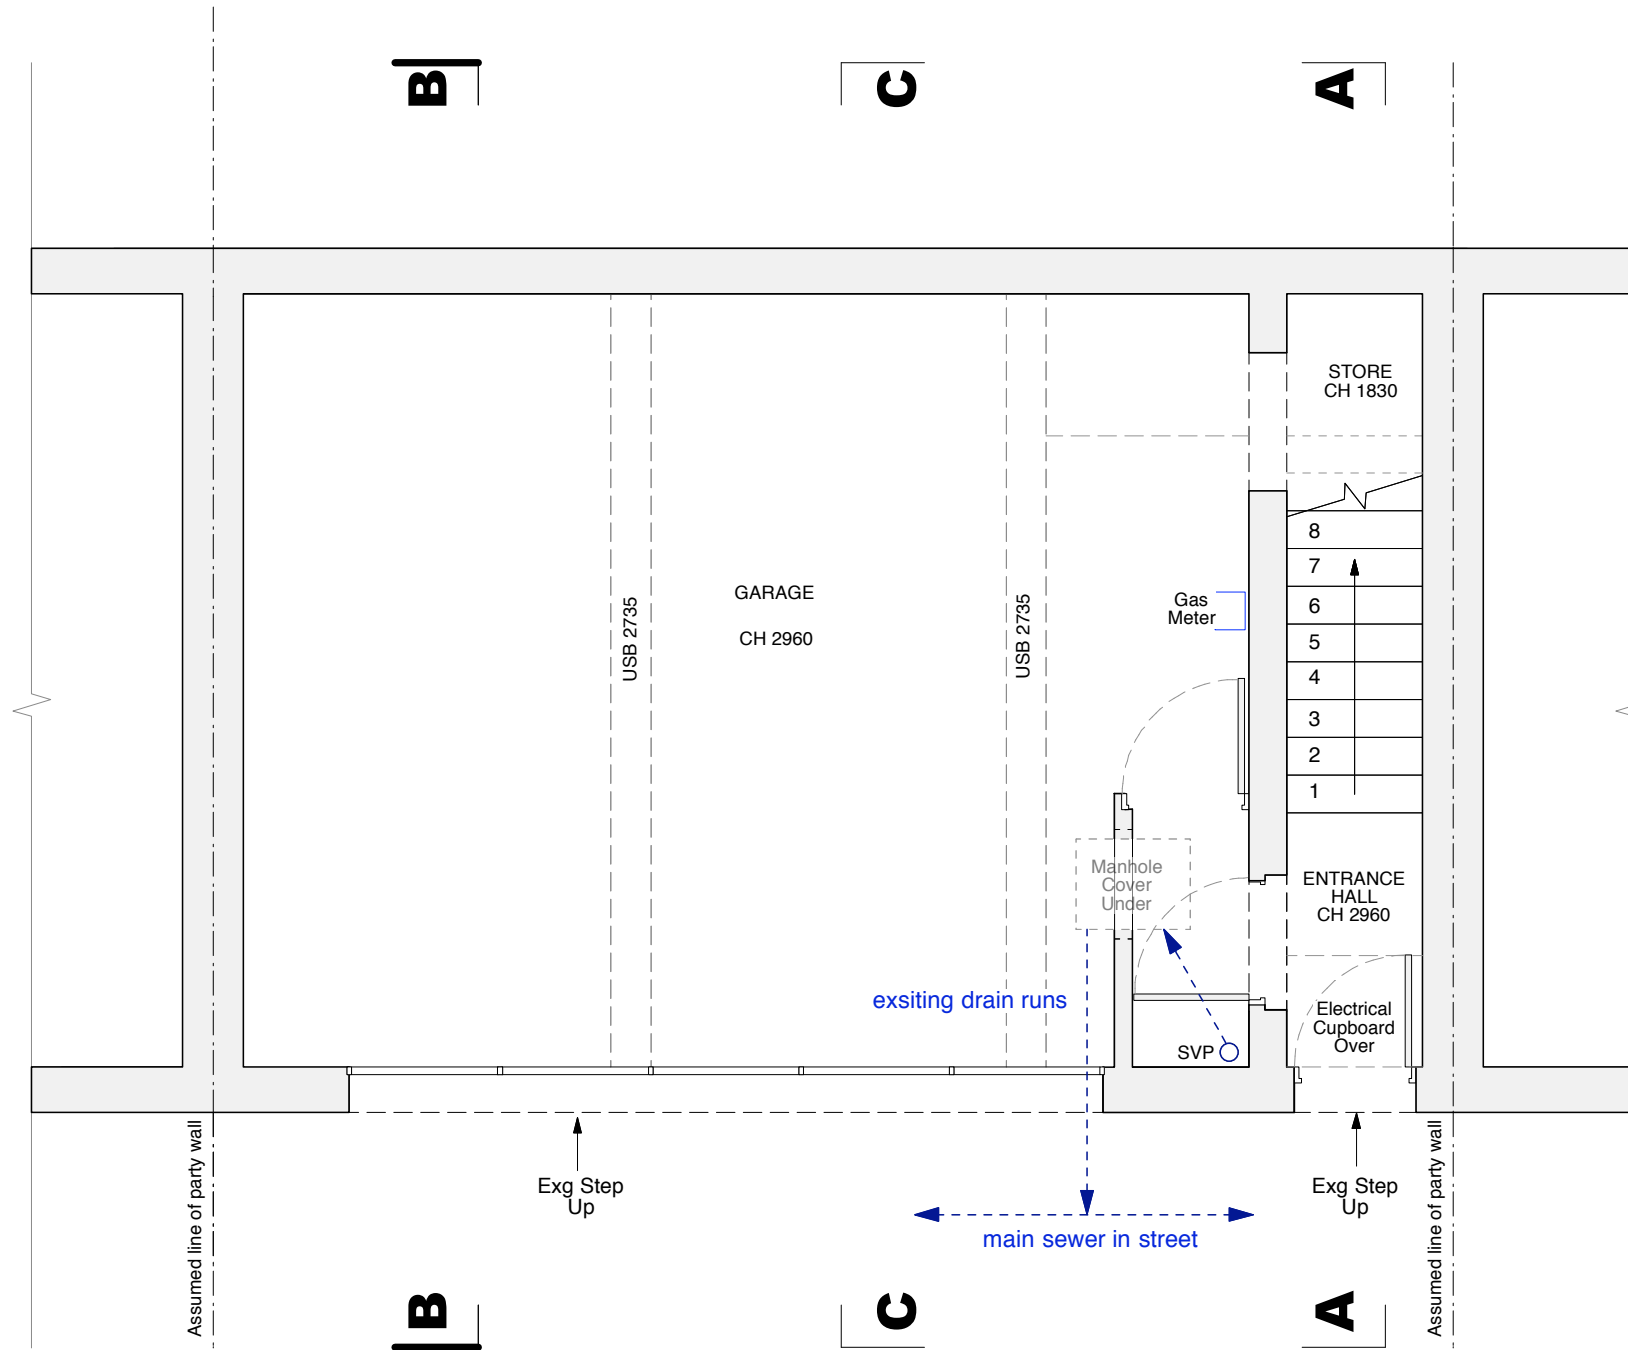


Existing Ground Floor Plan 1:50

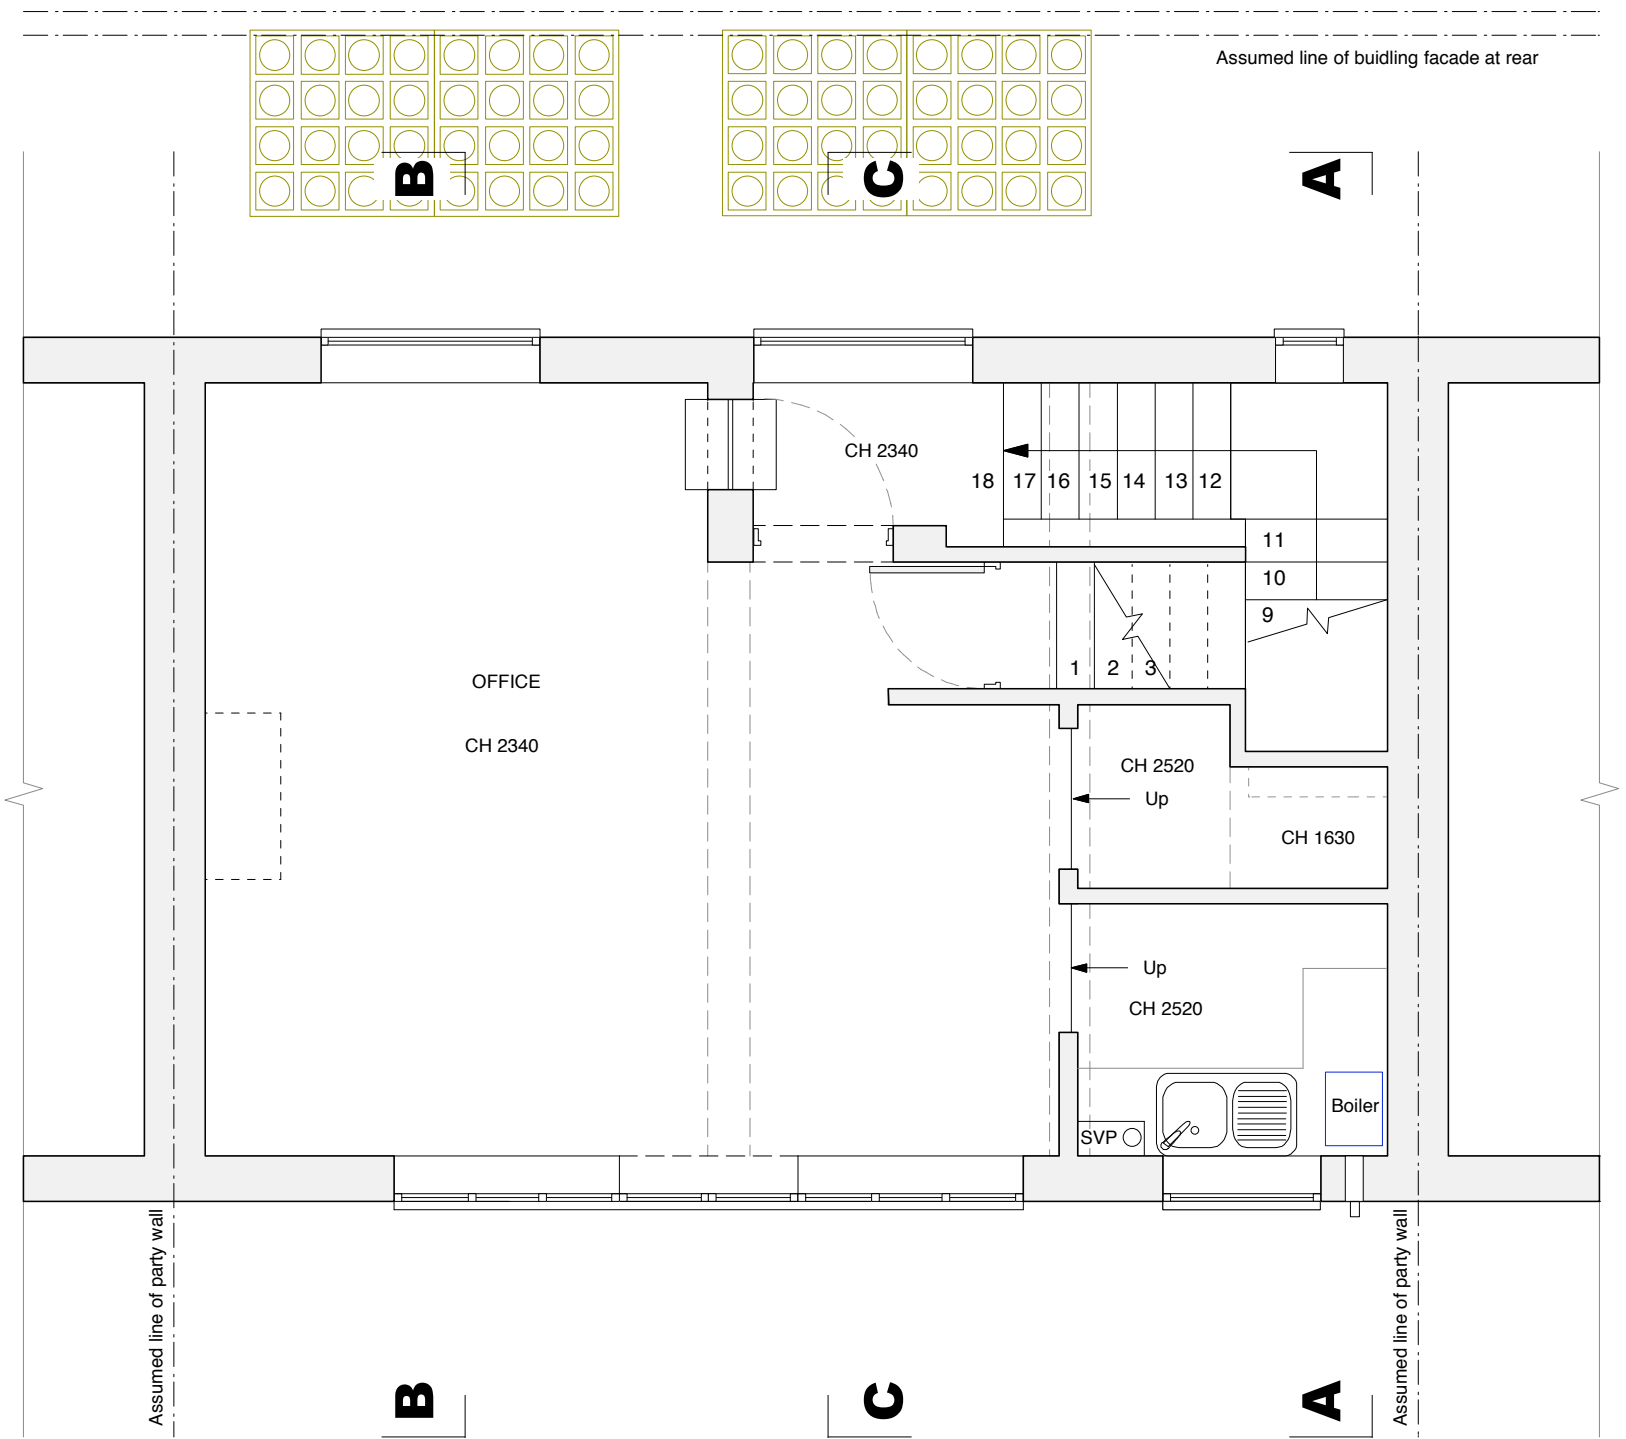

Existing First Floor Plan 1:50

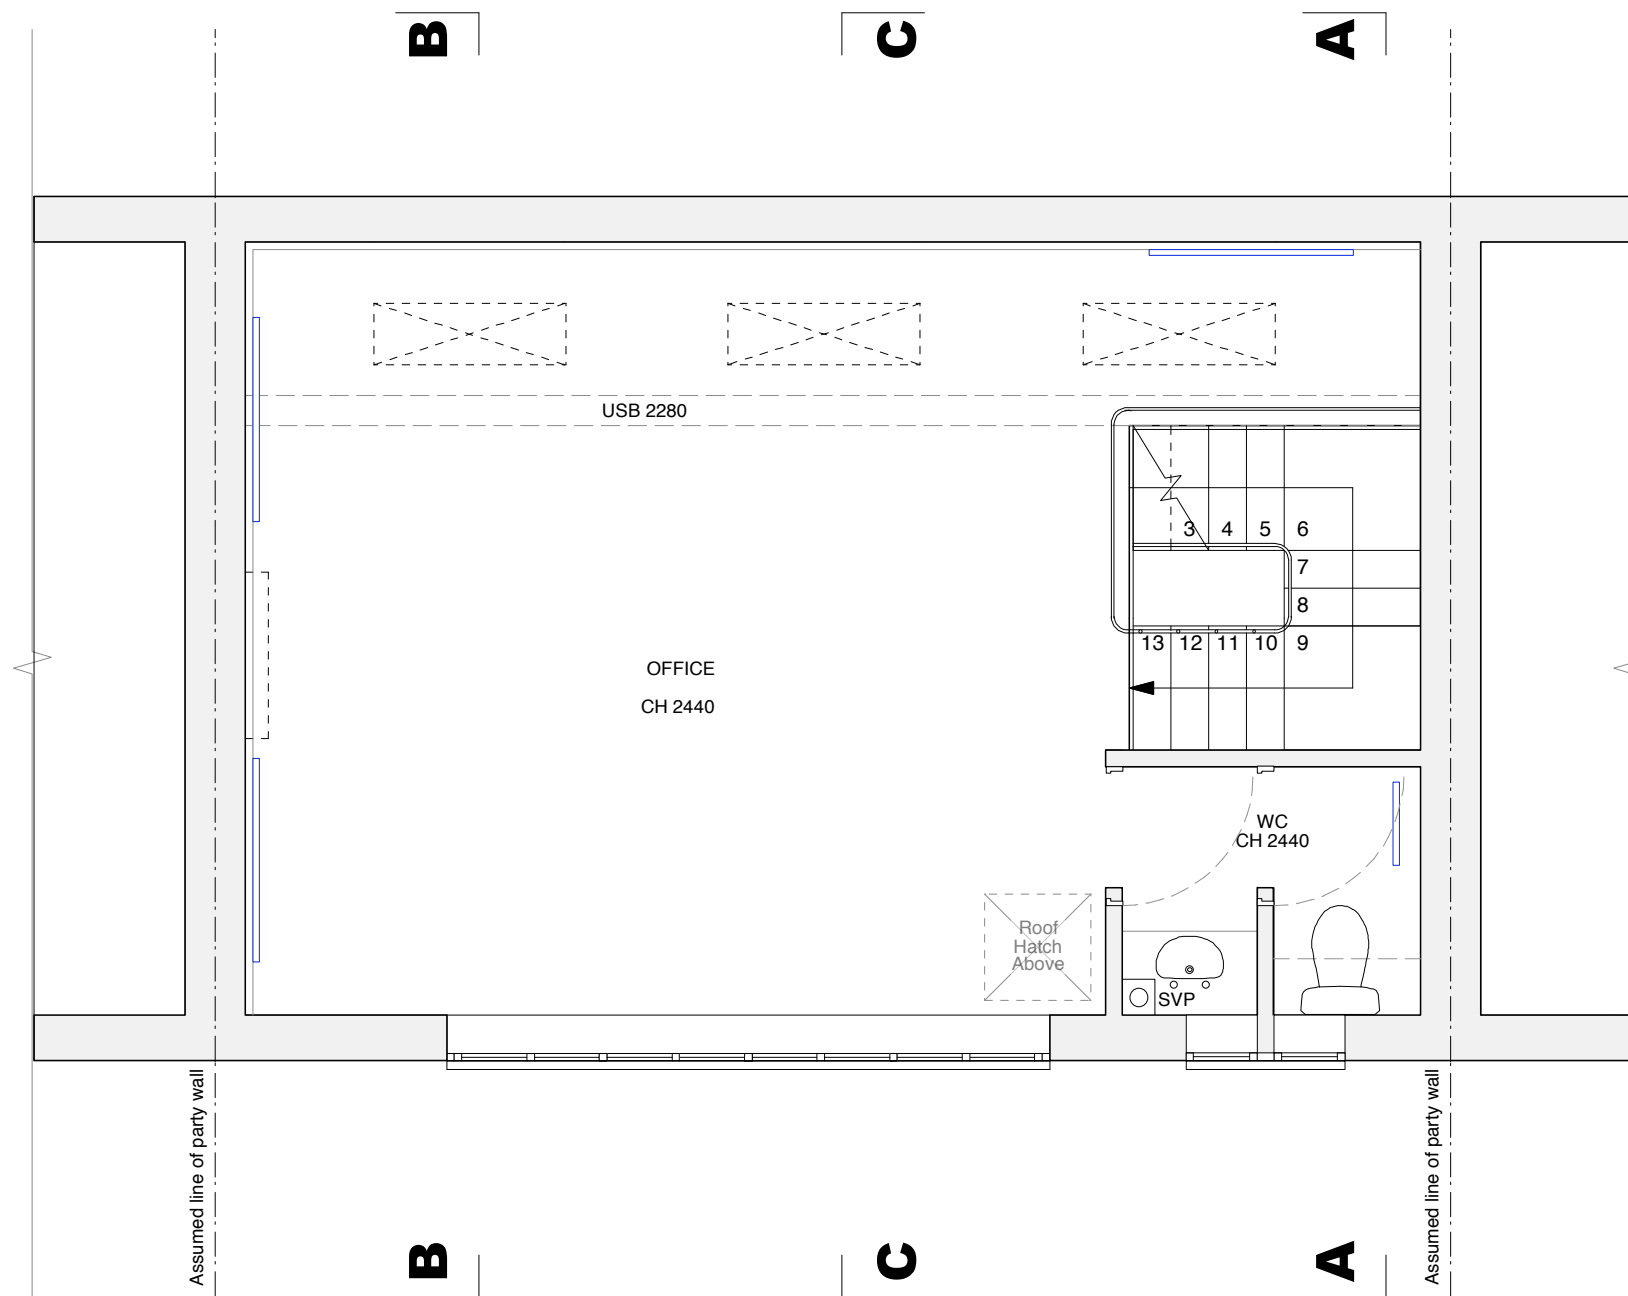


Existing Second Floor Plan 1:50

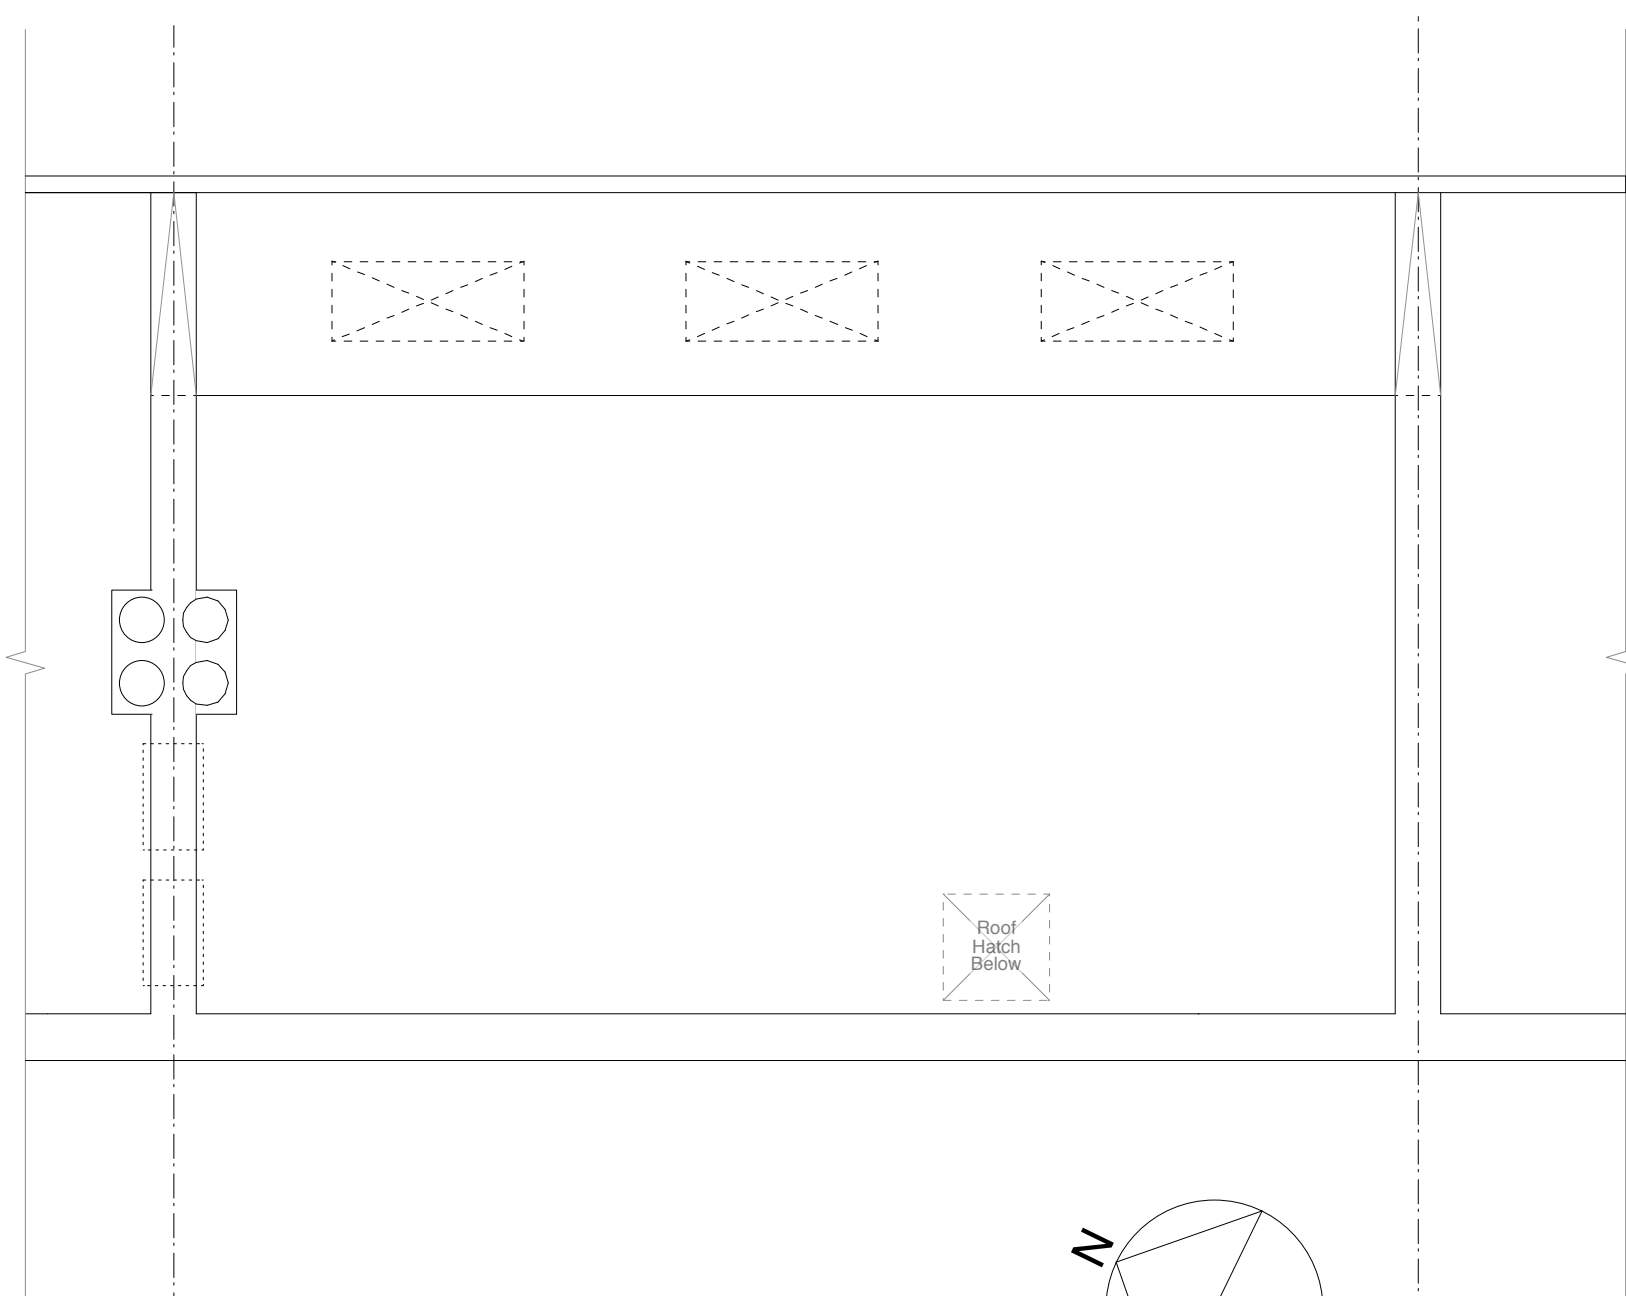

Existing Roof Plan 1:50

Location Plan 1:1250

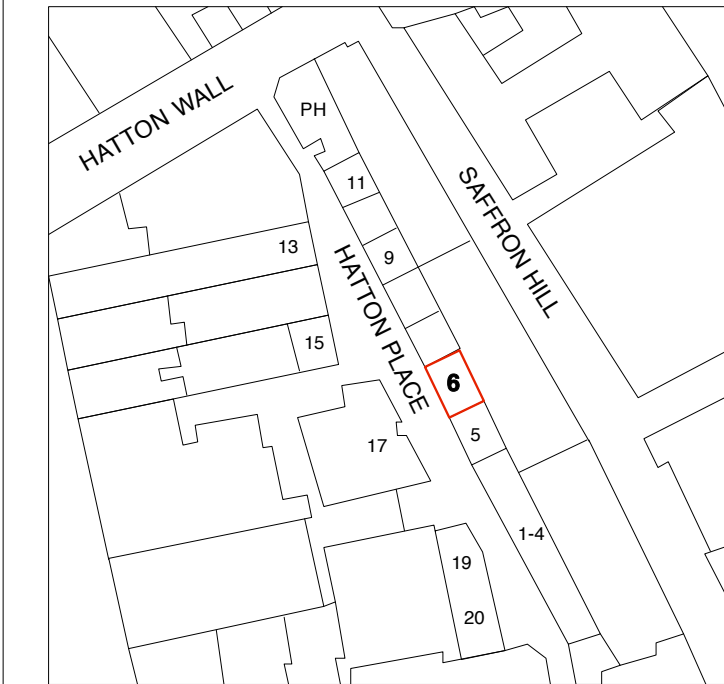

DIMENSIONS AND AREAS BASED ON SURVEY. INFORMATION FOR DESIGN PURPOSES ONLY. ANY ERRORS OR OMISSIONS TO BE REPORTED PRIOR TO COMMENCEMENT. DO NOT SCALE FROM DRAWINGS. ALL DIMENSIONS ARE APPROXIMATE AND SHOULD BE VERIFIED ON SITE.

studiorAN Studio 53, Clink Street Studios
1 Clink Street, Soho Wharf,
London SE1 9DG
+44 207 378 7700

project	6 Hatton Place London EC1BN 8RU		
client	All city Media Ltd		
title	Existing Plans		
scale	1:50 @ A2	date	Aug 09
drwg NO.	289 PL01		