


BIKE STORAGE PLAN
SCALE 1:50




EXISTING BIKE RACKS TO BE REUSED




NEW BIKE RACKS
SEMI VERTICAL - CAPACITY FOR 4 BIKES

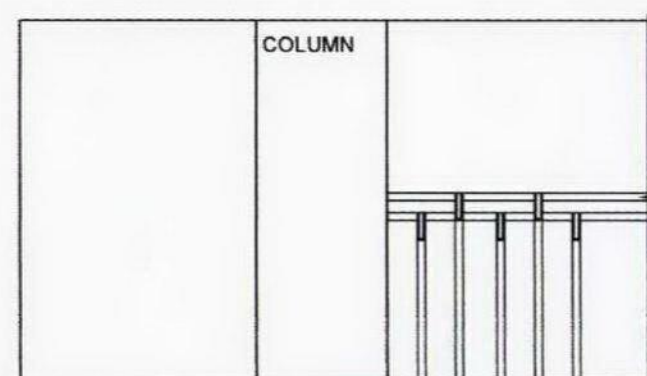

01. BIKE STORAGE ELEVATION
SCALE 1:50

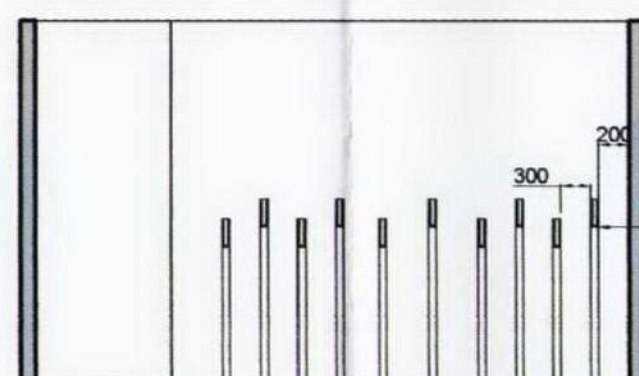

02. BIKE STORAGE ELEVATION
SCALE 1:50

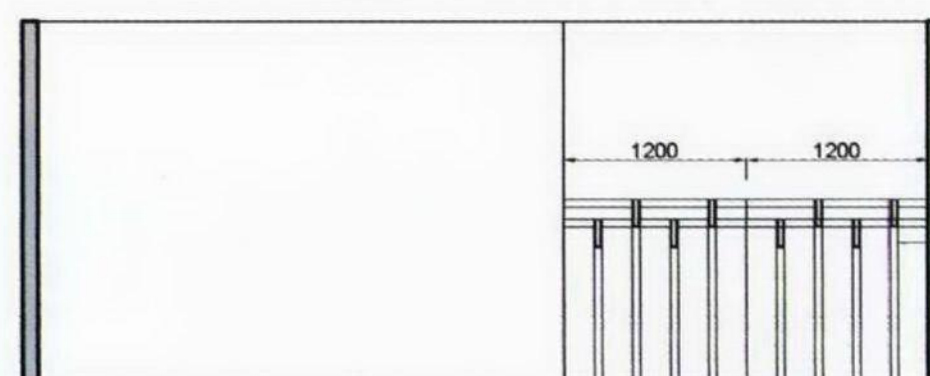

03. BIKE STORAGE ELEVATION
SCALE 1:50

2X NEW BIKE RACKS
(8 POSITIONS)
SINGLE SIDED, CAPACITY
FOR 4 BIKES PER UNIT
SUPPLIER: BASICS - REF:
40075



MARIS

0m 1m 2m 3m 4m 5m 6m 7m 8m 9m
NOTES:-
THIS DRAWING MUST BE SIGNED OTHERWISE IT WILL BE INVALID
BUILDING PARAMETERS TAKEN FROM AS BUILT DRAWINGS PROVIDED
CHECK SURVEY UNDERTAKEN ONLY
SUBJECT TO STATUTORY APPROVAL
ALL DIMENSIONS SHOWN ARE IN MILLIMETERS UNLESS OTHERWISE SHOWN

REV	DESCRIPTION	DATE
A	DRAWING CHANGES	22.09.09
-	FIRST ISSUE	14.09.09

PRE CONSTRUCTION DRAWING

PRE CONSTRUCTION DRAWING / APPROVAL DRAWING
CONSTRUCTION DRAWING / AS BUILT DRAWING



Maris Interiors LLP
13th Floor | The Tower Building
11 York Road | London | SE1 7NX
T: 020 7302 1750 | F: 020 7302 1759
E: maris@maris-interiors.co.uk | W: www.maris-interiors.co.uk

CLIENT
CALDER UK

PROJECT ADDRESS
LOCATION 05
Saffron House
118 - 124 Saffron Hill
London EC1

DRAWING TITLE
UPPER GROUND
BIKE STORAGE PROPOSAL

DRAWING APPROVED BY:

SIGNED _____
PRINT NAME _____
ON BEHALF OF _____
DATE _____

DRAWING APPROVED BY:

SIGNED _____
PRINT NAME _____
ON BEHALF OF MARIS INTERIORS LLP
DATE _____

DESIGNER / DRAWN BY
MVH/PC

SCALE
A1 @ 1:50

AMENDED DATE
22.09.09

Project No.
15428

Building
05

Floor
UG

Detail
GA

Revision
A