



Existing Section AA 1:50

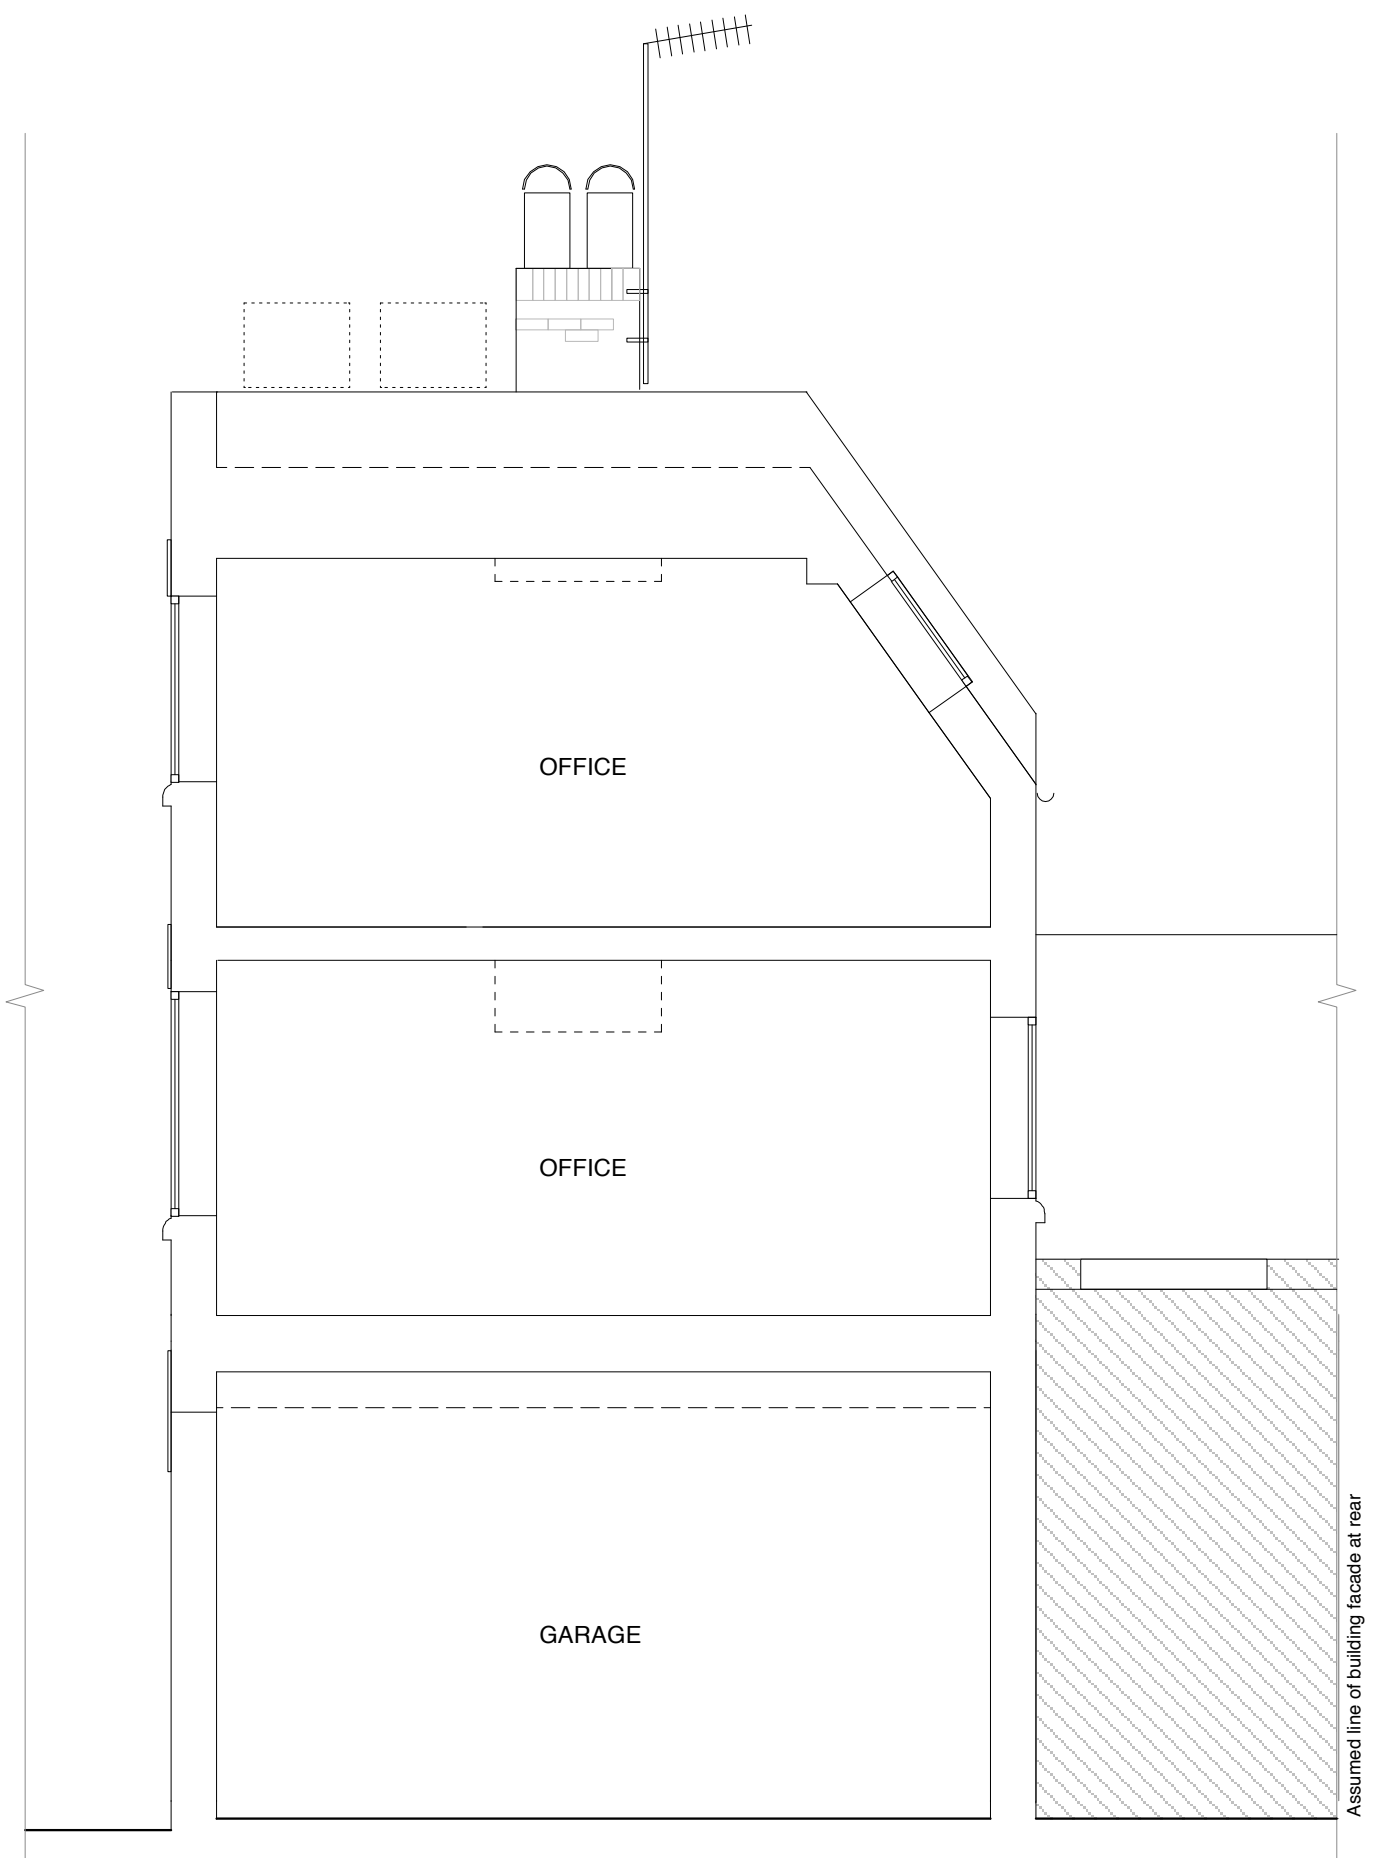

Existing Section BB 1:50

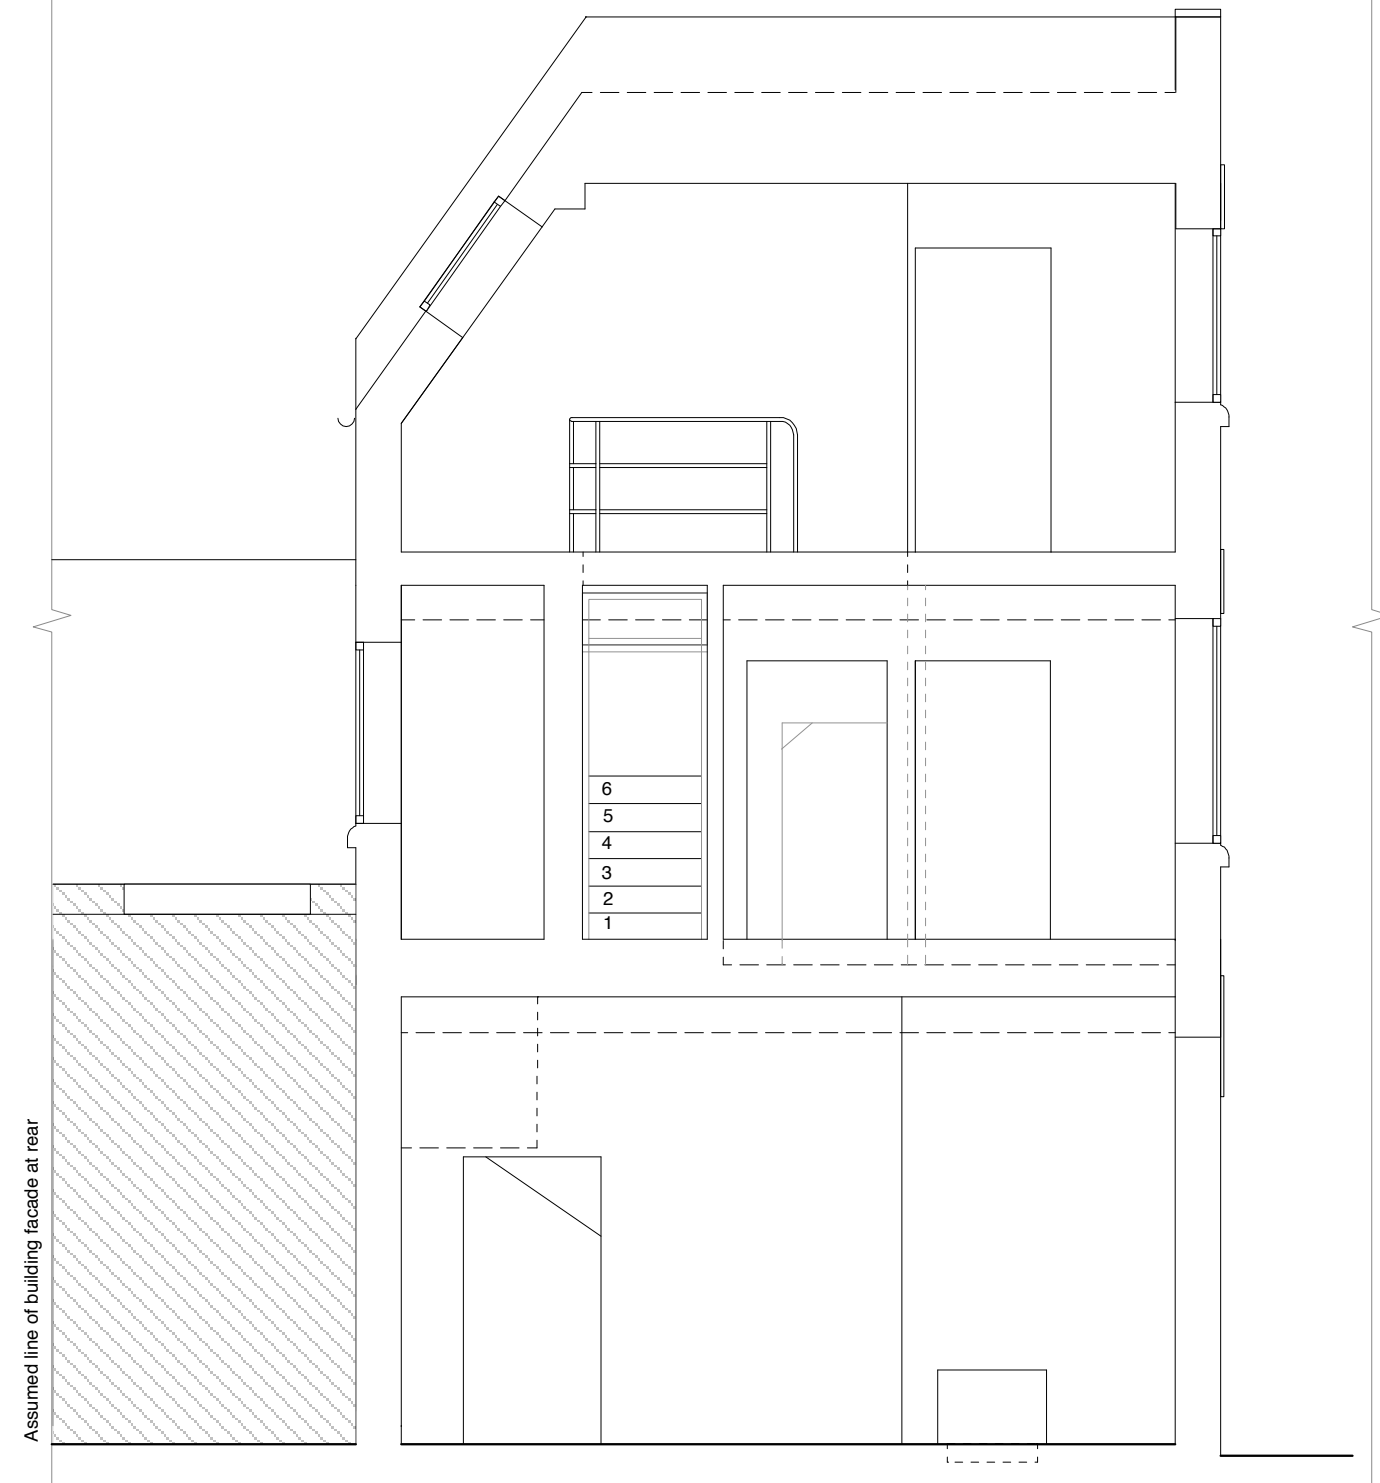

Existing Section CC 1:50



DIMENSIONS AND AREAS BASED ON SURVEY INFORMATION FOR DESIGN PURPOSES ONLY.  
ANY ERRORS OR OMISSIONS TO BE REPORTED PRIOR TO COMMENCEMENT.  
DO NOT SCALE FROM DRAWINGS. ALL DIMENSIONS ARE APPROXIMATE AND SHOULD BE VERIFIED ON SITE.

**studioRAN**

Studio 53, Clink Street Studios  
1 Clink Street, Soho Wharf,  
London SE1 9DG  
+44 207 378 7700

project **6 Hatton Place  
London EC1BN 8RU**

client **All city Media Ltd**

title **Existing Sections**

scale **1:50 @ A2** date **Aug 09** drwg NO. **289 PL02**