




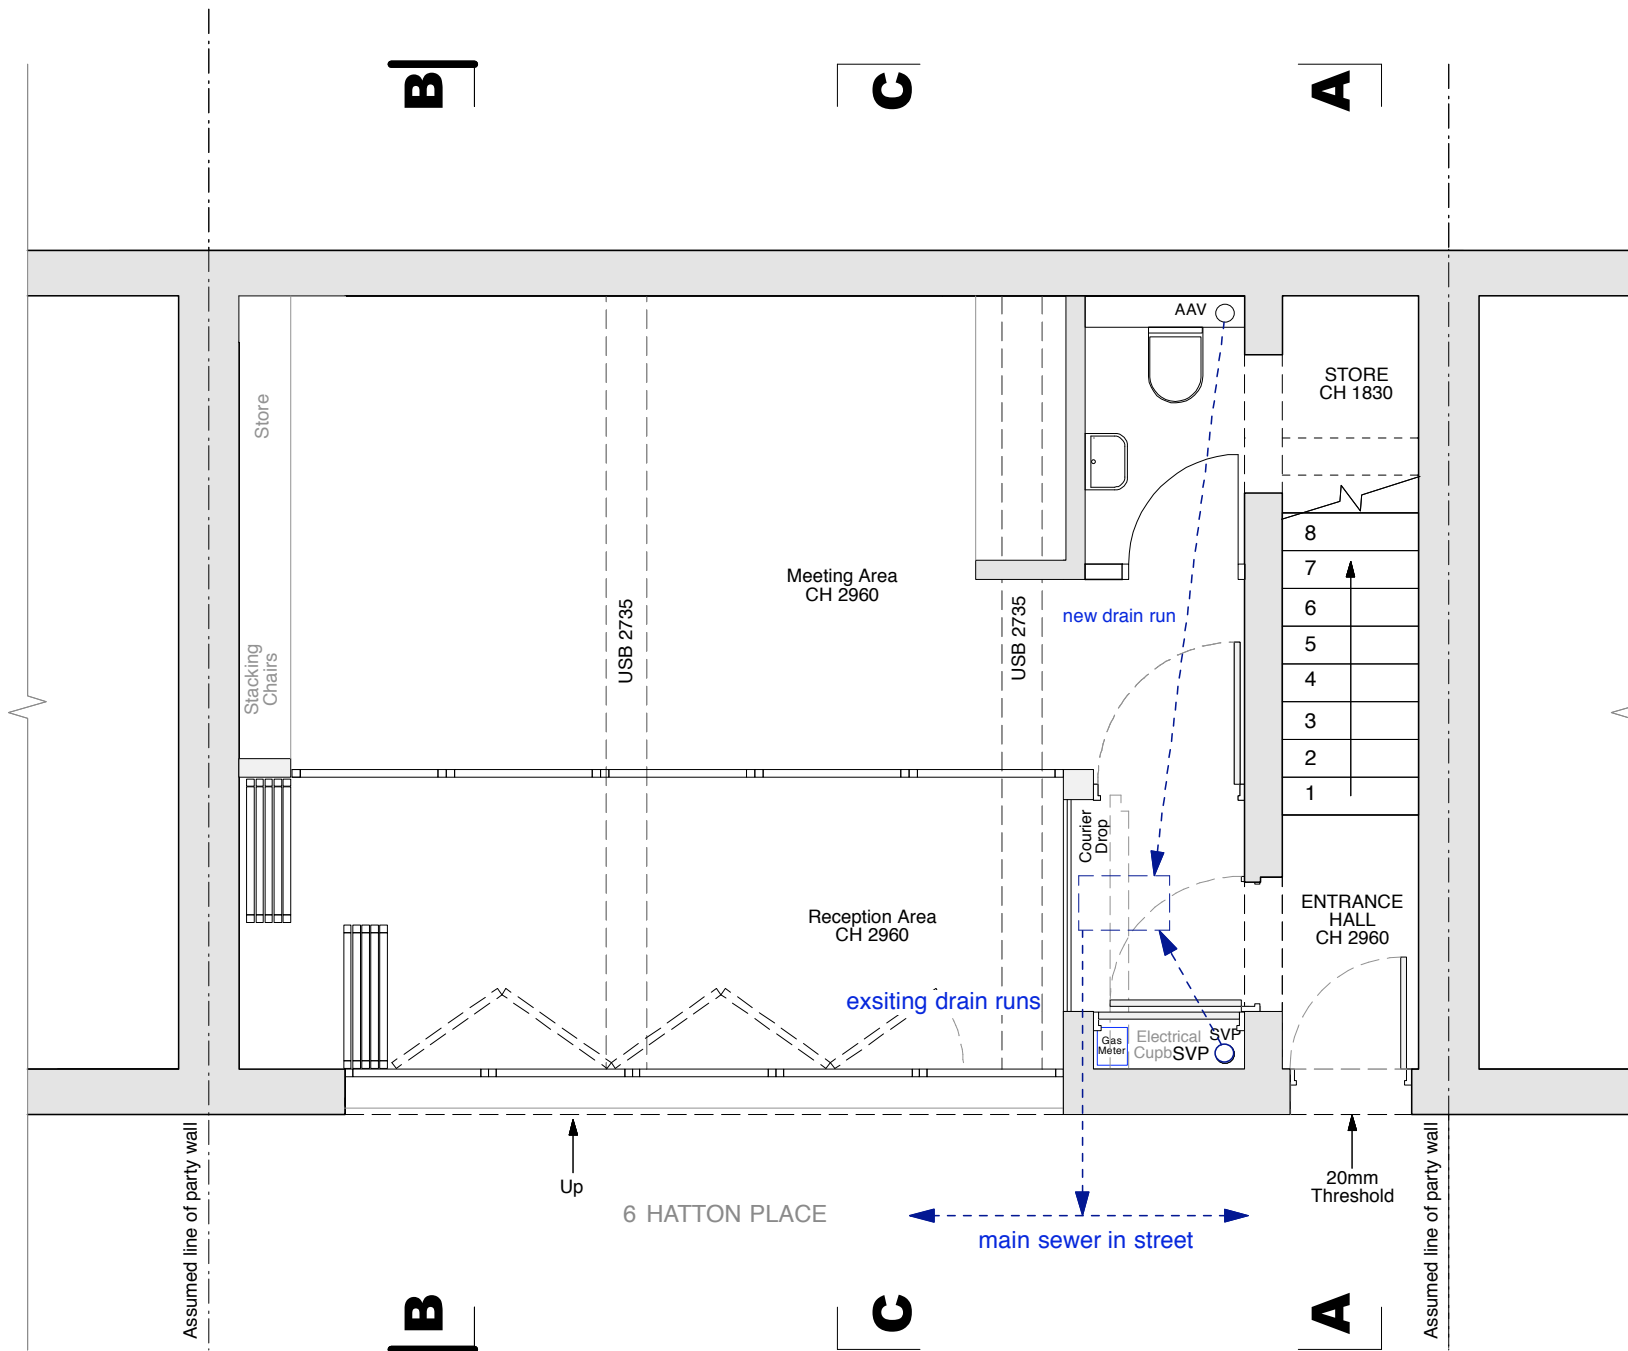


Proposed Ground Floor Plan 1:50 [meeting]
OFFICE

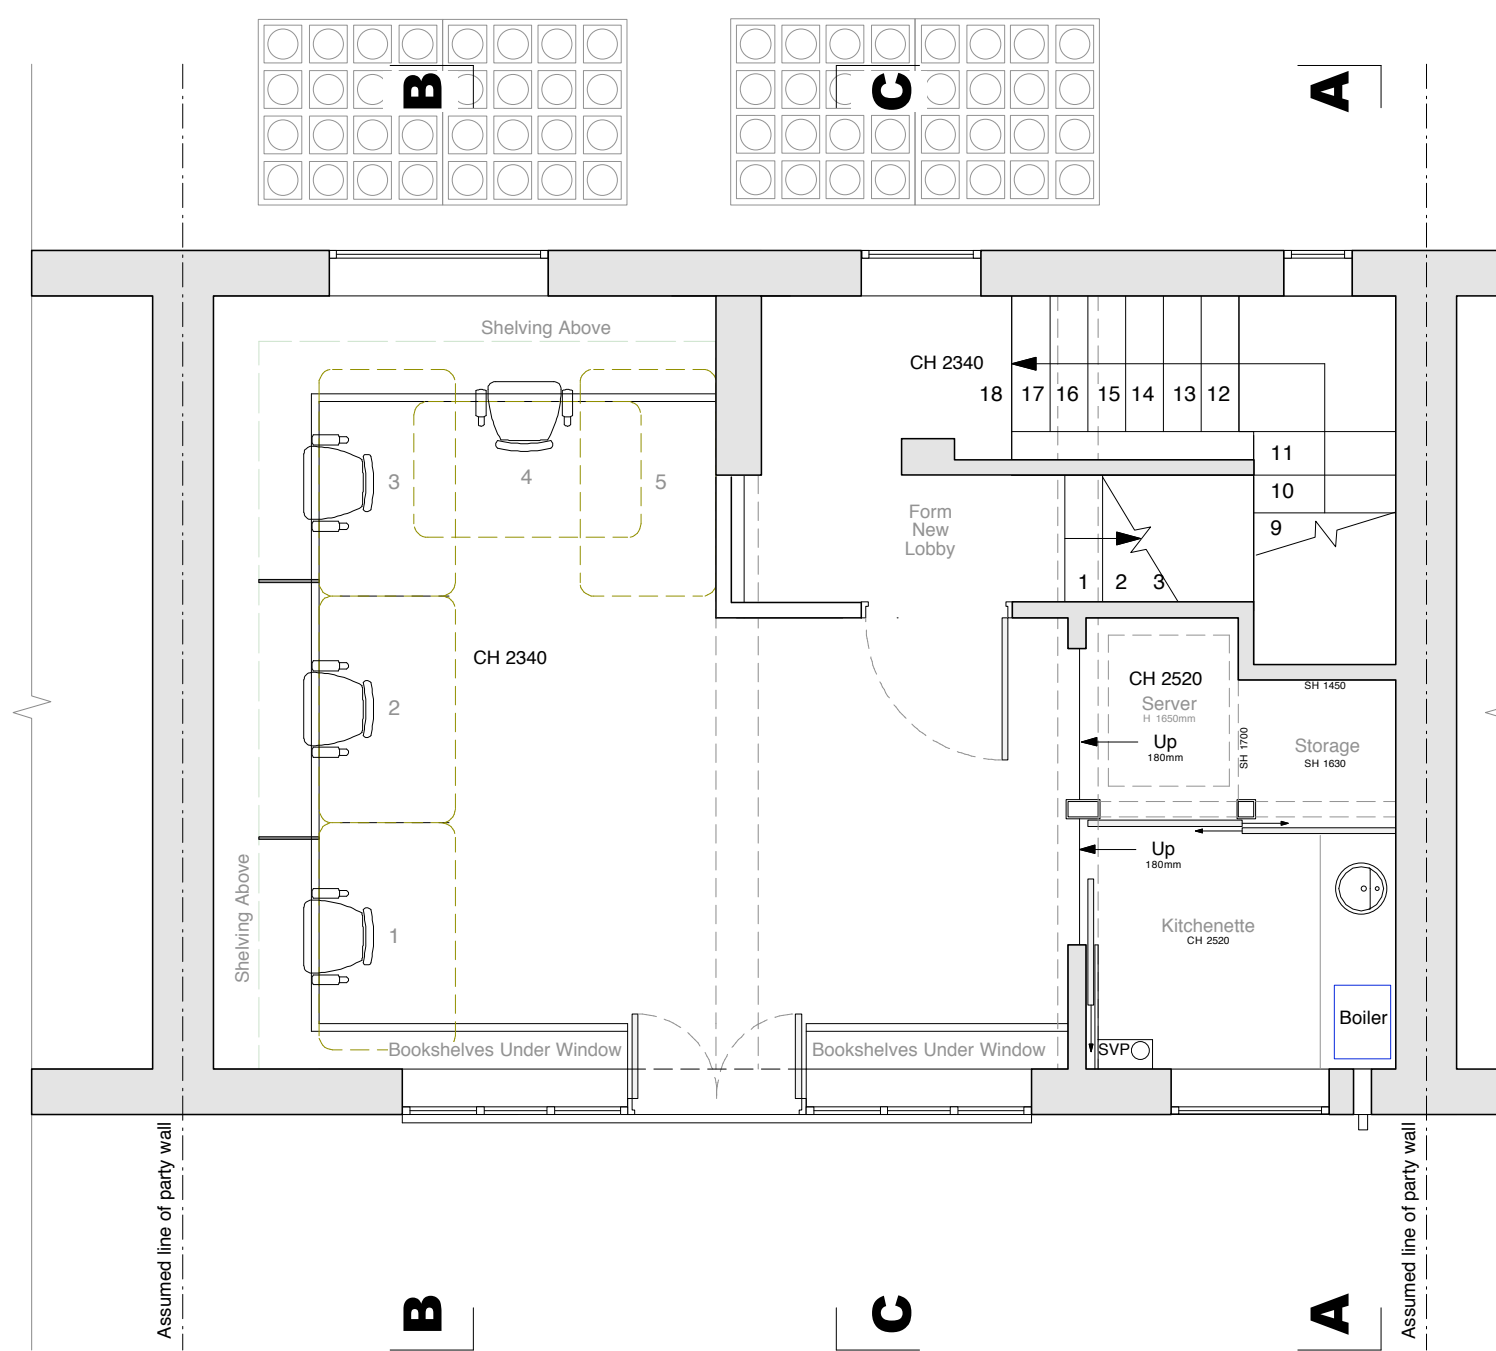


Proposed First Floor Plan 1:50
OFFICE

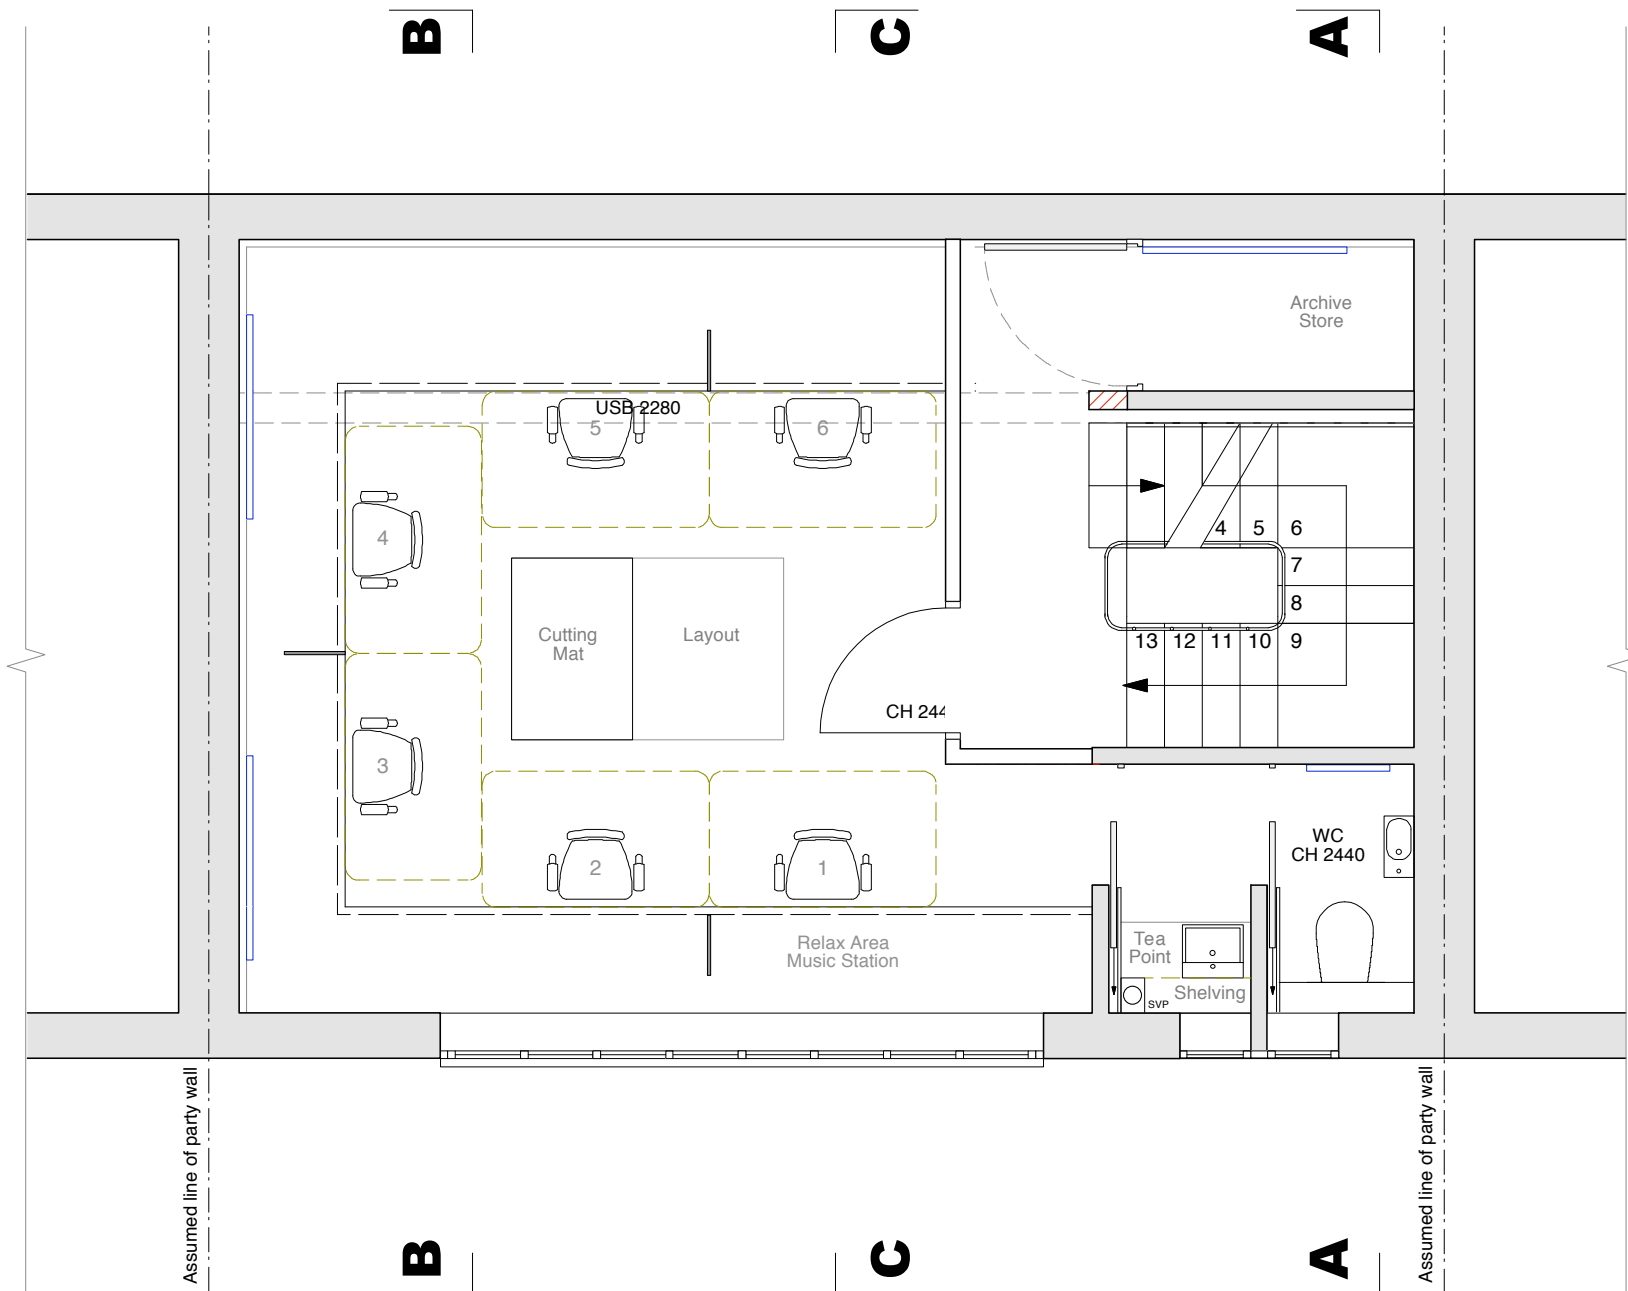

Proposed Second Floor Plan 1:50
OFFICE

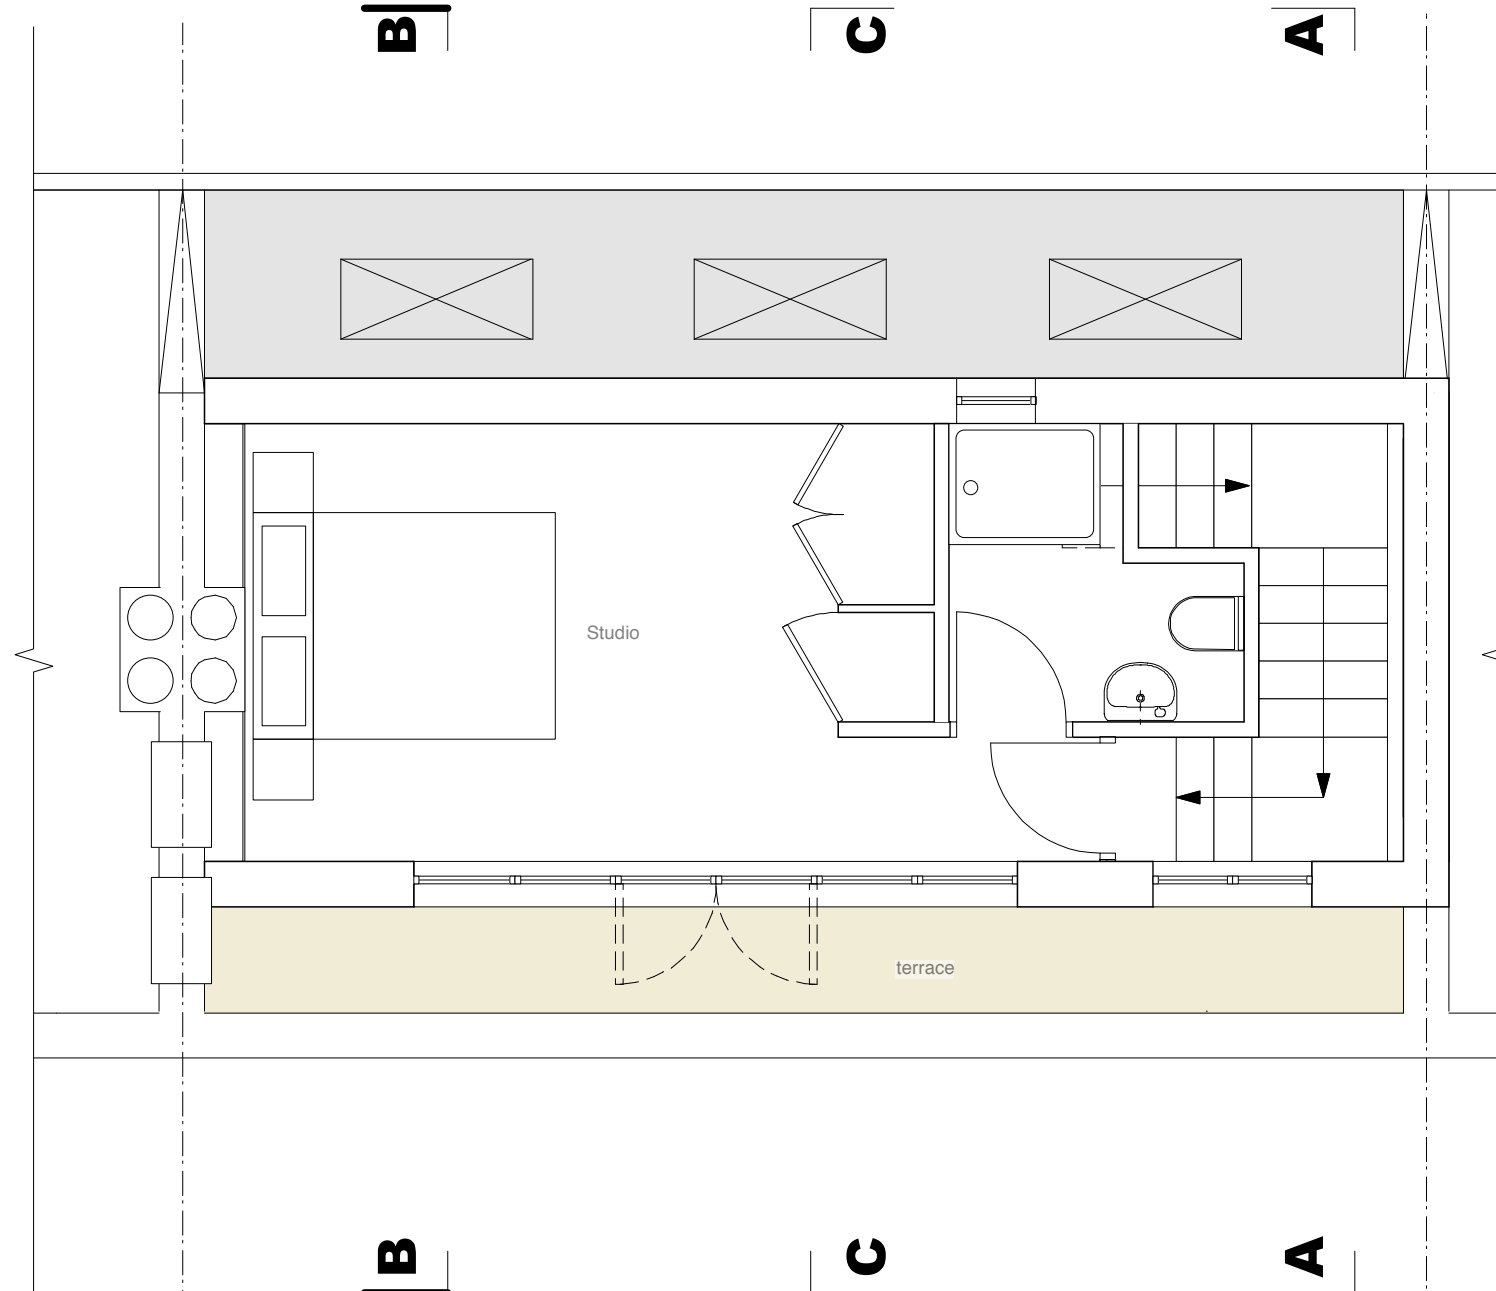

Proposed Third Floor Plan 1:50
STUDIO FLAT

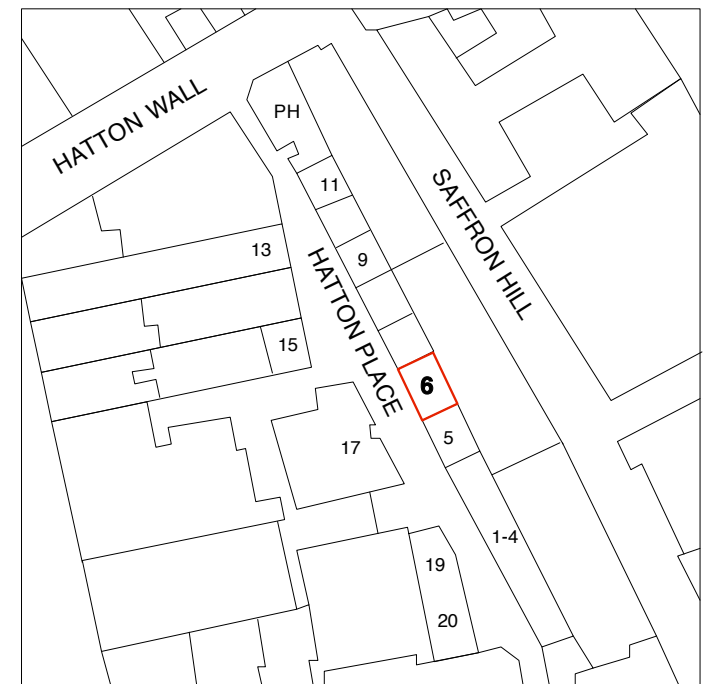

Location Plan 1:1250

studiorAN Studio 53, Clink Street Studios
1 Clink Street, Soho Wharf,
London SE1 9DG
+44 207 378 7700

project	6 Hatton Place London EC1BN 8RU		
client	All city Media Ltd		
title	Proposed Plans		
scale	1:50 @ A2	date	Aug 09
drwg NO.	289 PL05		

