



scales 1:50 @ A1
1:100 @ A3

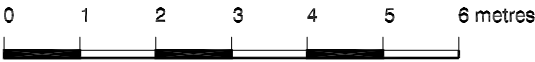

Sectional Elevation BB as proposed

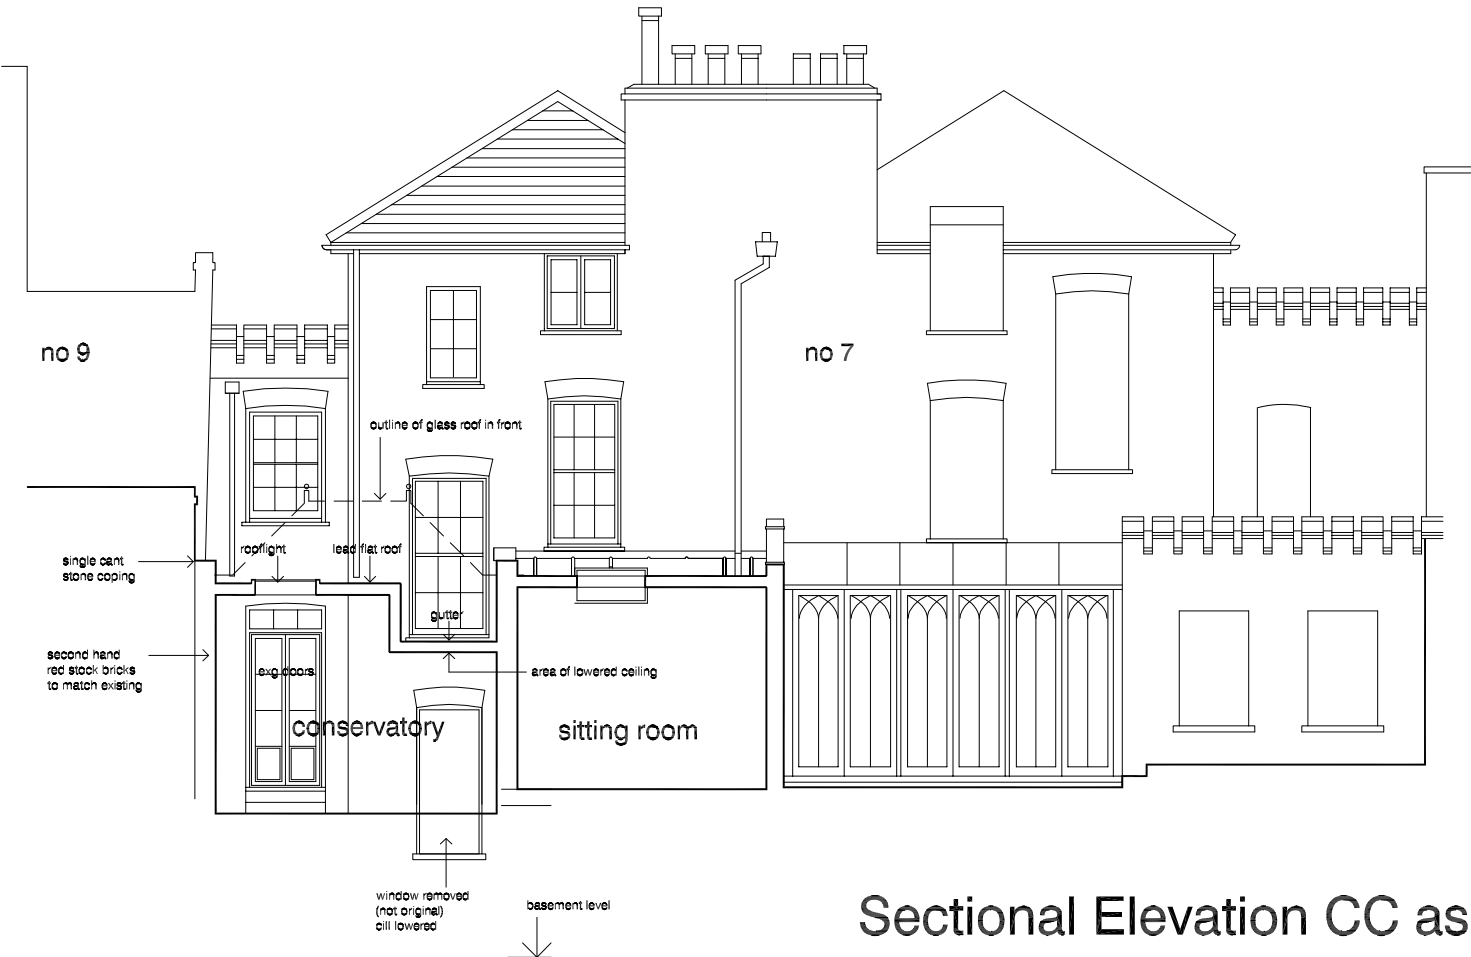

Sectional Elevation CC as proposed

DVM
ARCHITECTS
4a Murray Street . London . NW1 9RE
Telephone 0207 485 2121 . Facsimile 0207 267 2527
e-mail: dvmarch@globalnet.co.uk

Client
Mr and Mrs S Ainger

Project
8 Downshire Hill
London NW3

Title
Sections BB and CC
as PROPOSED

| Scale | Date | Job No. |
|-------------|----------|---------|
| 1:50 | 24.09.09 | 1724 |
| Drawing No. | Rev. | |
| 1724/06 | | |

All dimensions are to be checked on site.
© This drawing is copyright and remains the property of David & Victoria Mercer
at all times and may not be reproduced in part or whole without written consent.